



F.A.I. RTE.	SECTION	COUNTY	TOTAL SHEETS	SHEET NO.
94/90		COOK	598	290
STA.	TO STA.			
FED. ROAD DIST. NO. ILLINOIS FED. AID PROJECT				
62302 • 11818, ETC, 2324.6-1PJR-9				

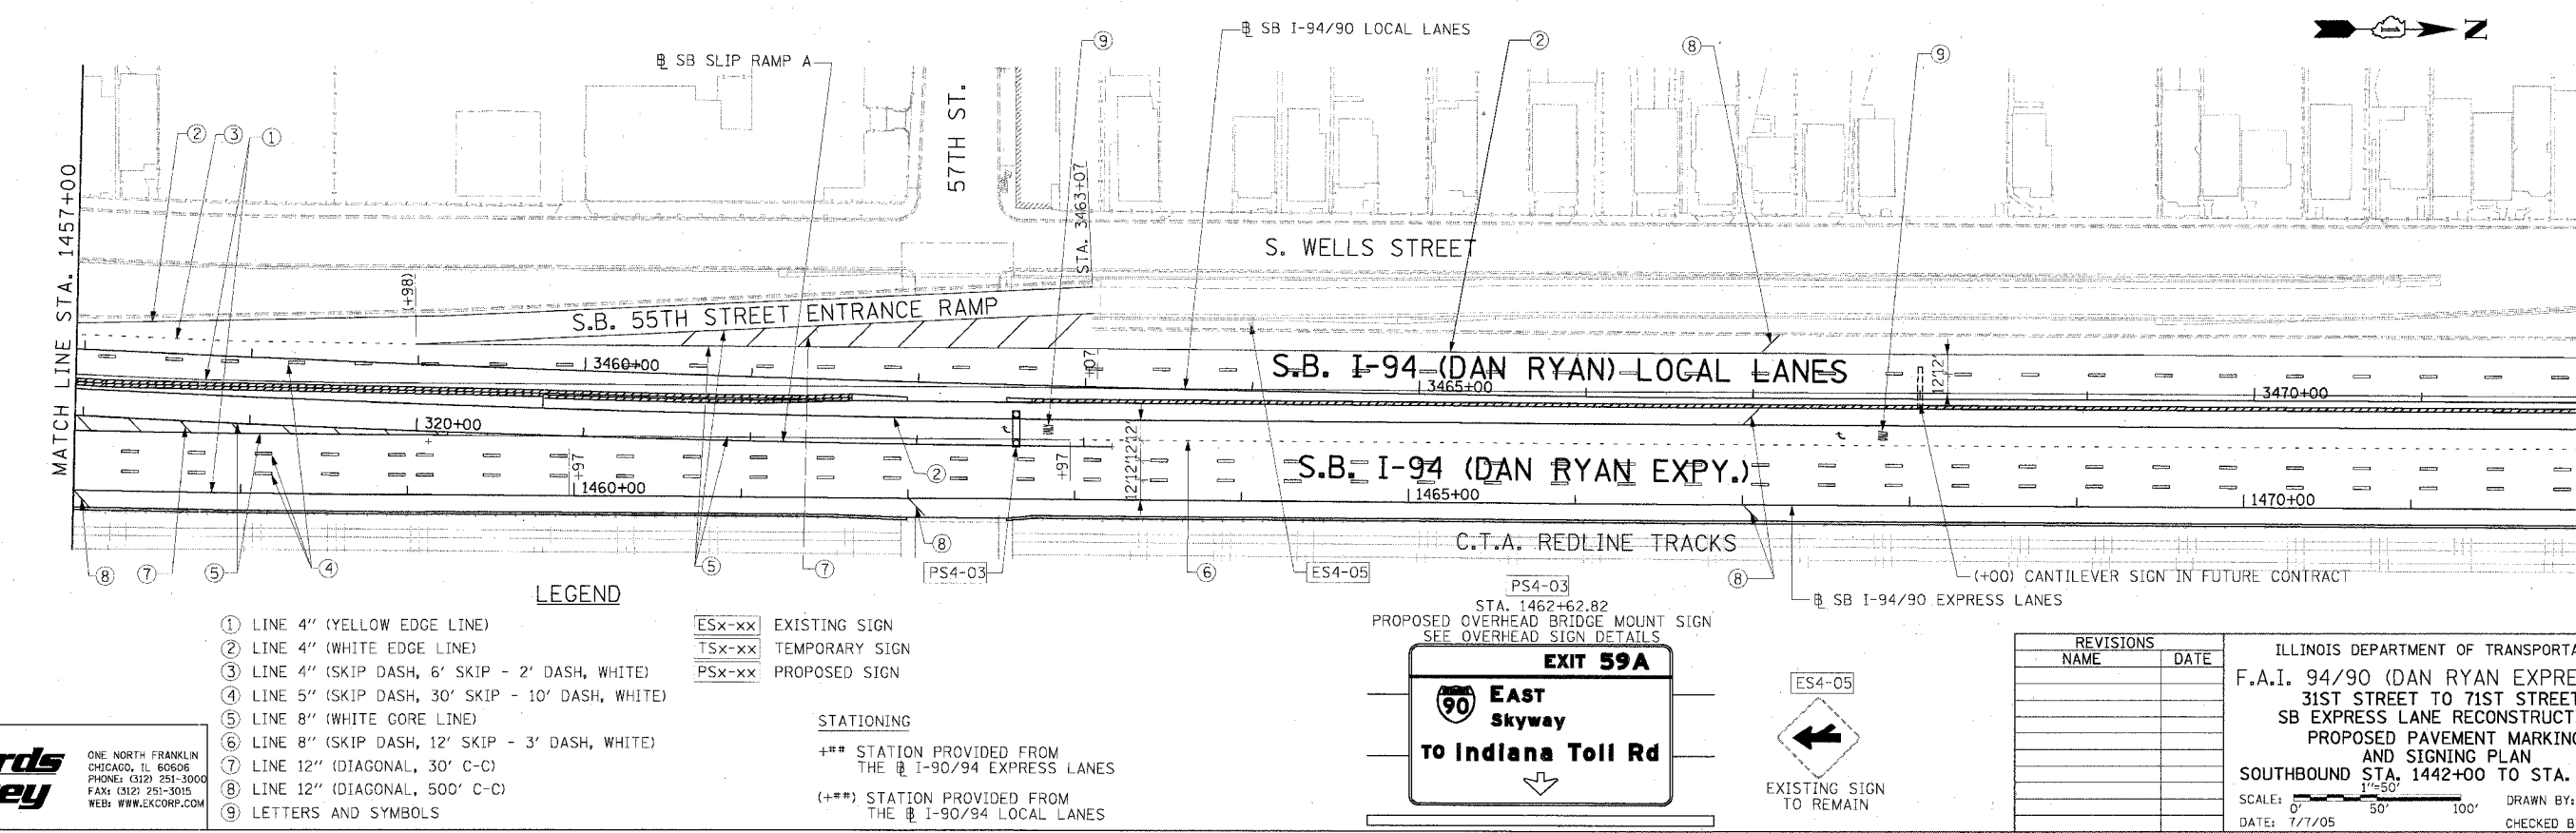

Edwards AND Kelcey
ONE NORTH FRANKLIN CHICAGO, IL 60606
PHONE: (312) 251-3000
FAX: (312) 251-3015
WEB: WWW.EKCORP.COM

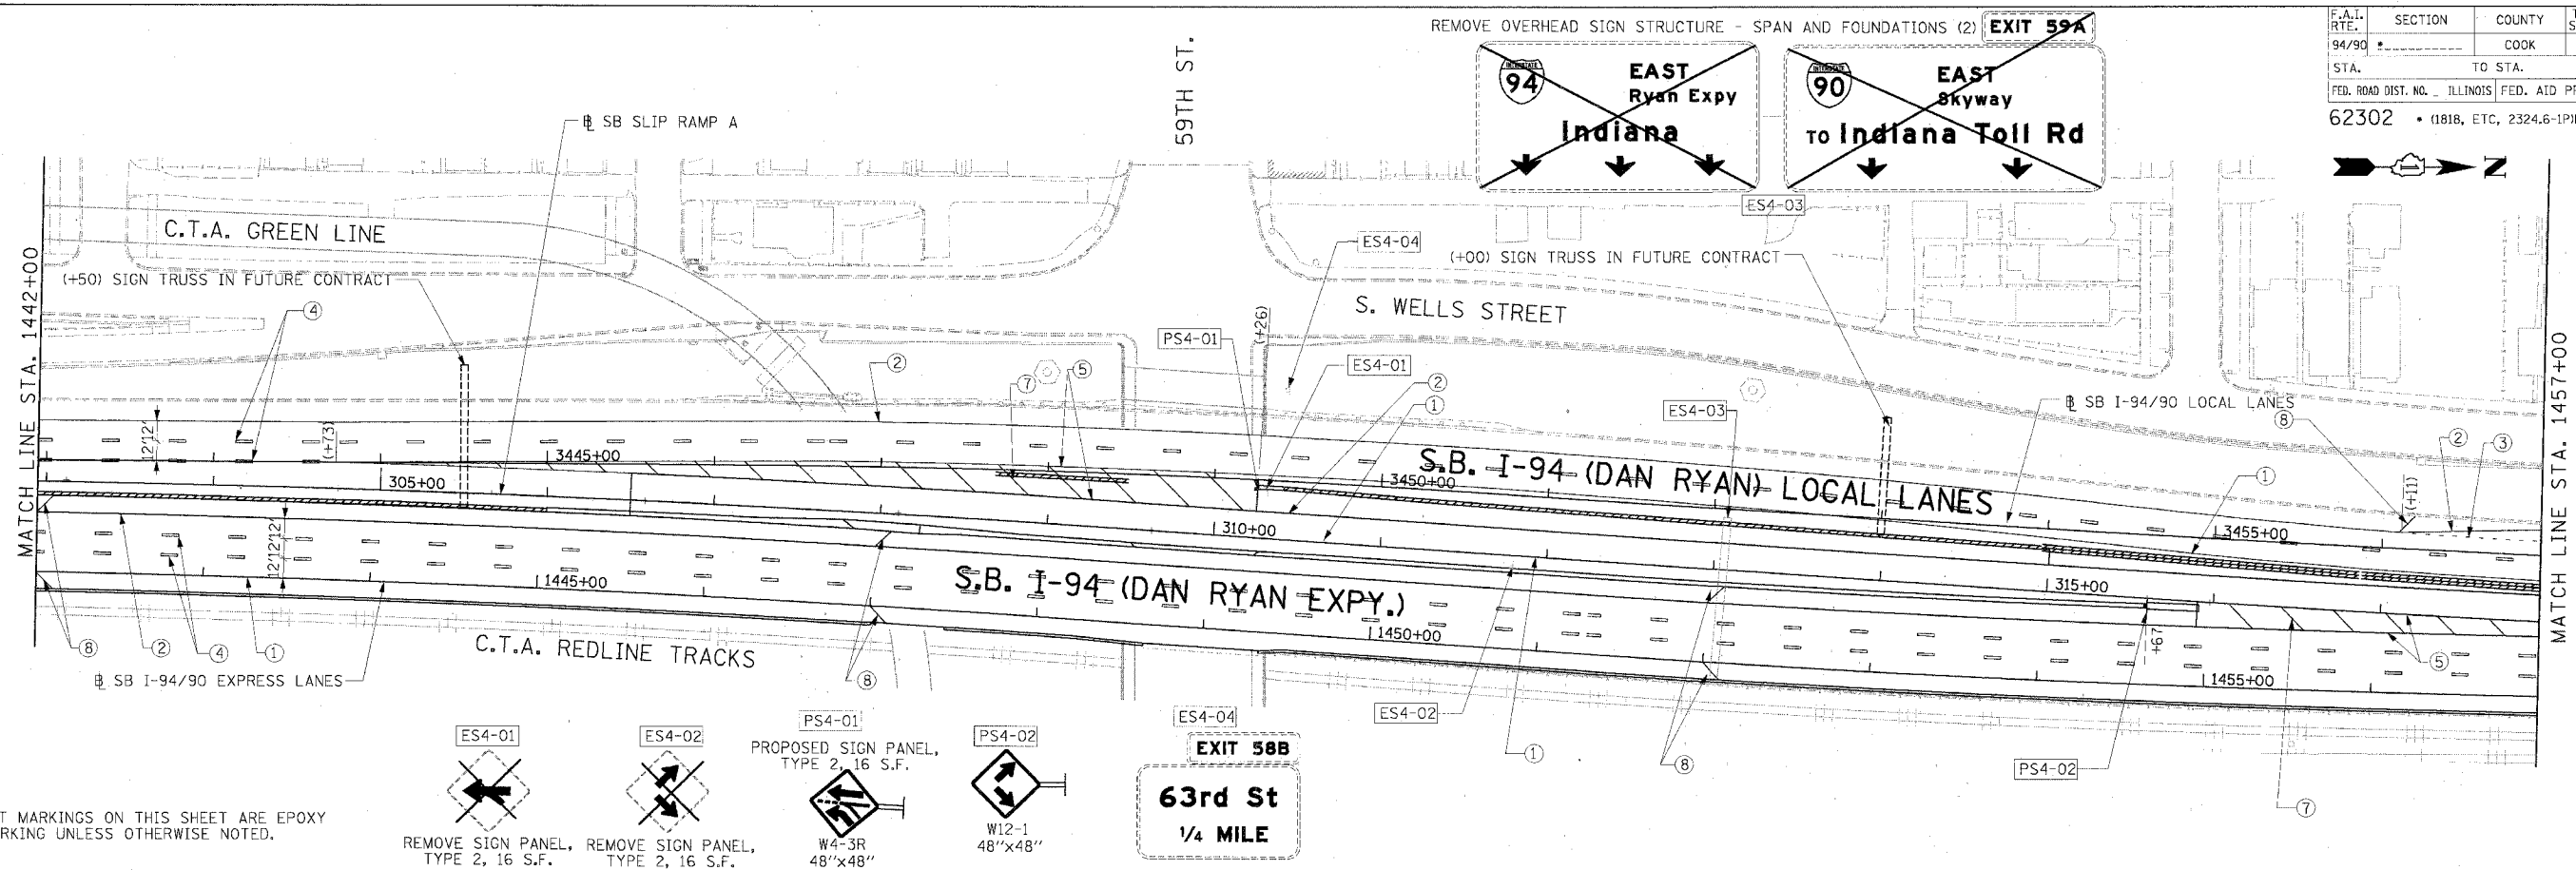

REVISIONS	
NAME	DATE

ILLINOIS DEPARTMENT OF TRANSPORTATION
F.A.I. 94/90 (DAN RYAN EXPRESSWAY)
31ST STREET TO 71ST STREET
SB EXPRESS LANE RECONSTRUCTION
AND SIGNING PLAN
SOUTHBOUND STA. 1442+00 TO STA. 1472+00
SCALE: 1"=50'
DATE: 7/1/05
DRAWN BY: TAI
CHECKED BY: PJM

P:\03\000\03035\Con\748\5\CAD\05\05050428.dwg 06/24/2005 10:56:26 AM