


PROFIT
 BY
 DATE
 NOTE BOOK
 NO.
 DRAWING NO.
 PROJECT NAME

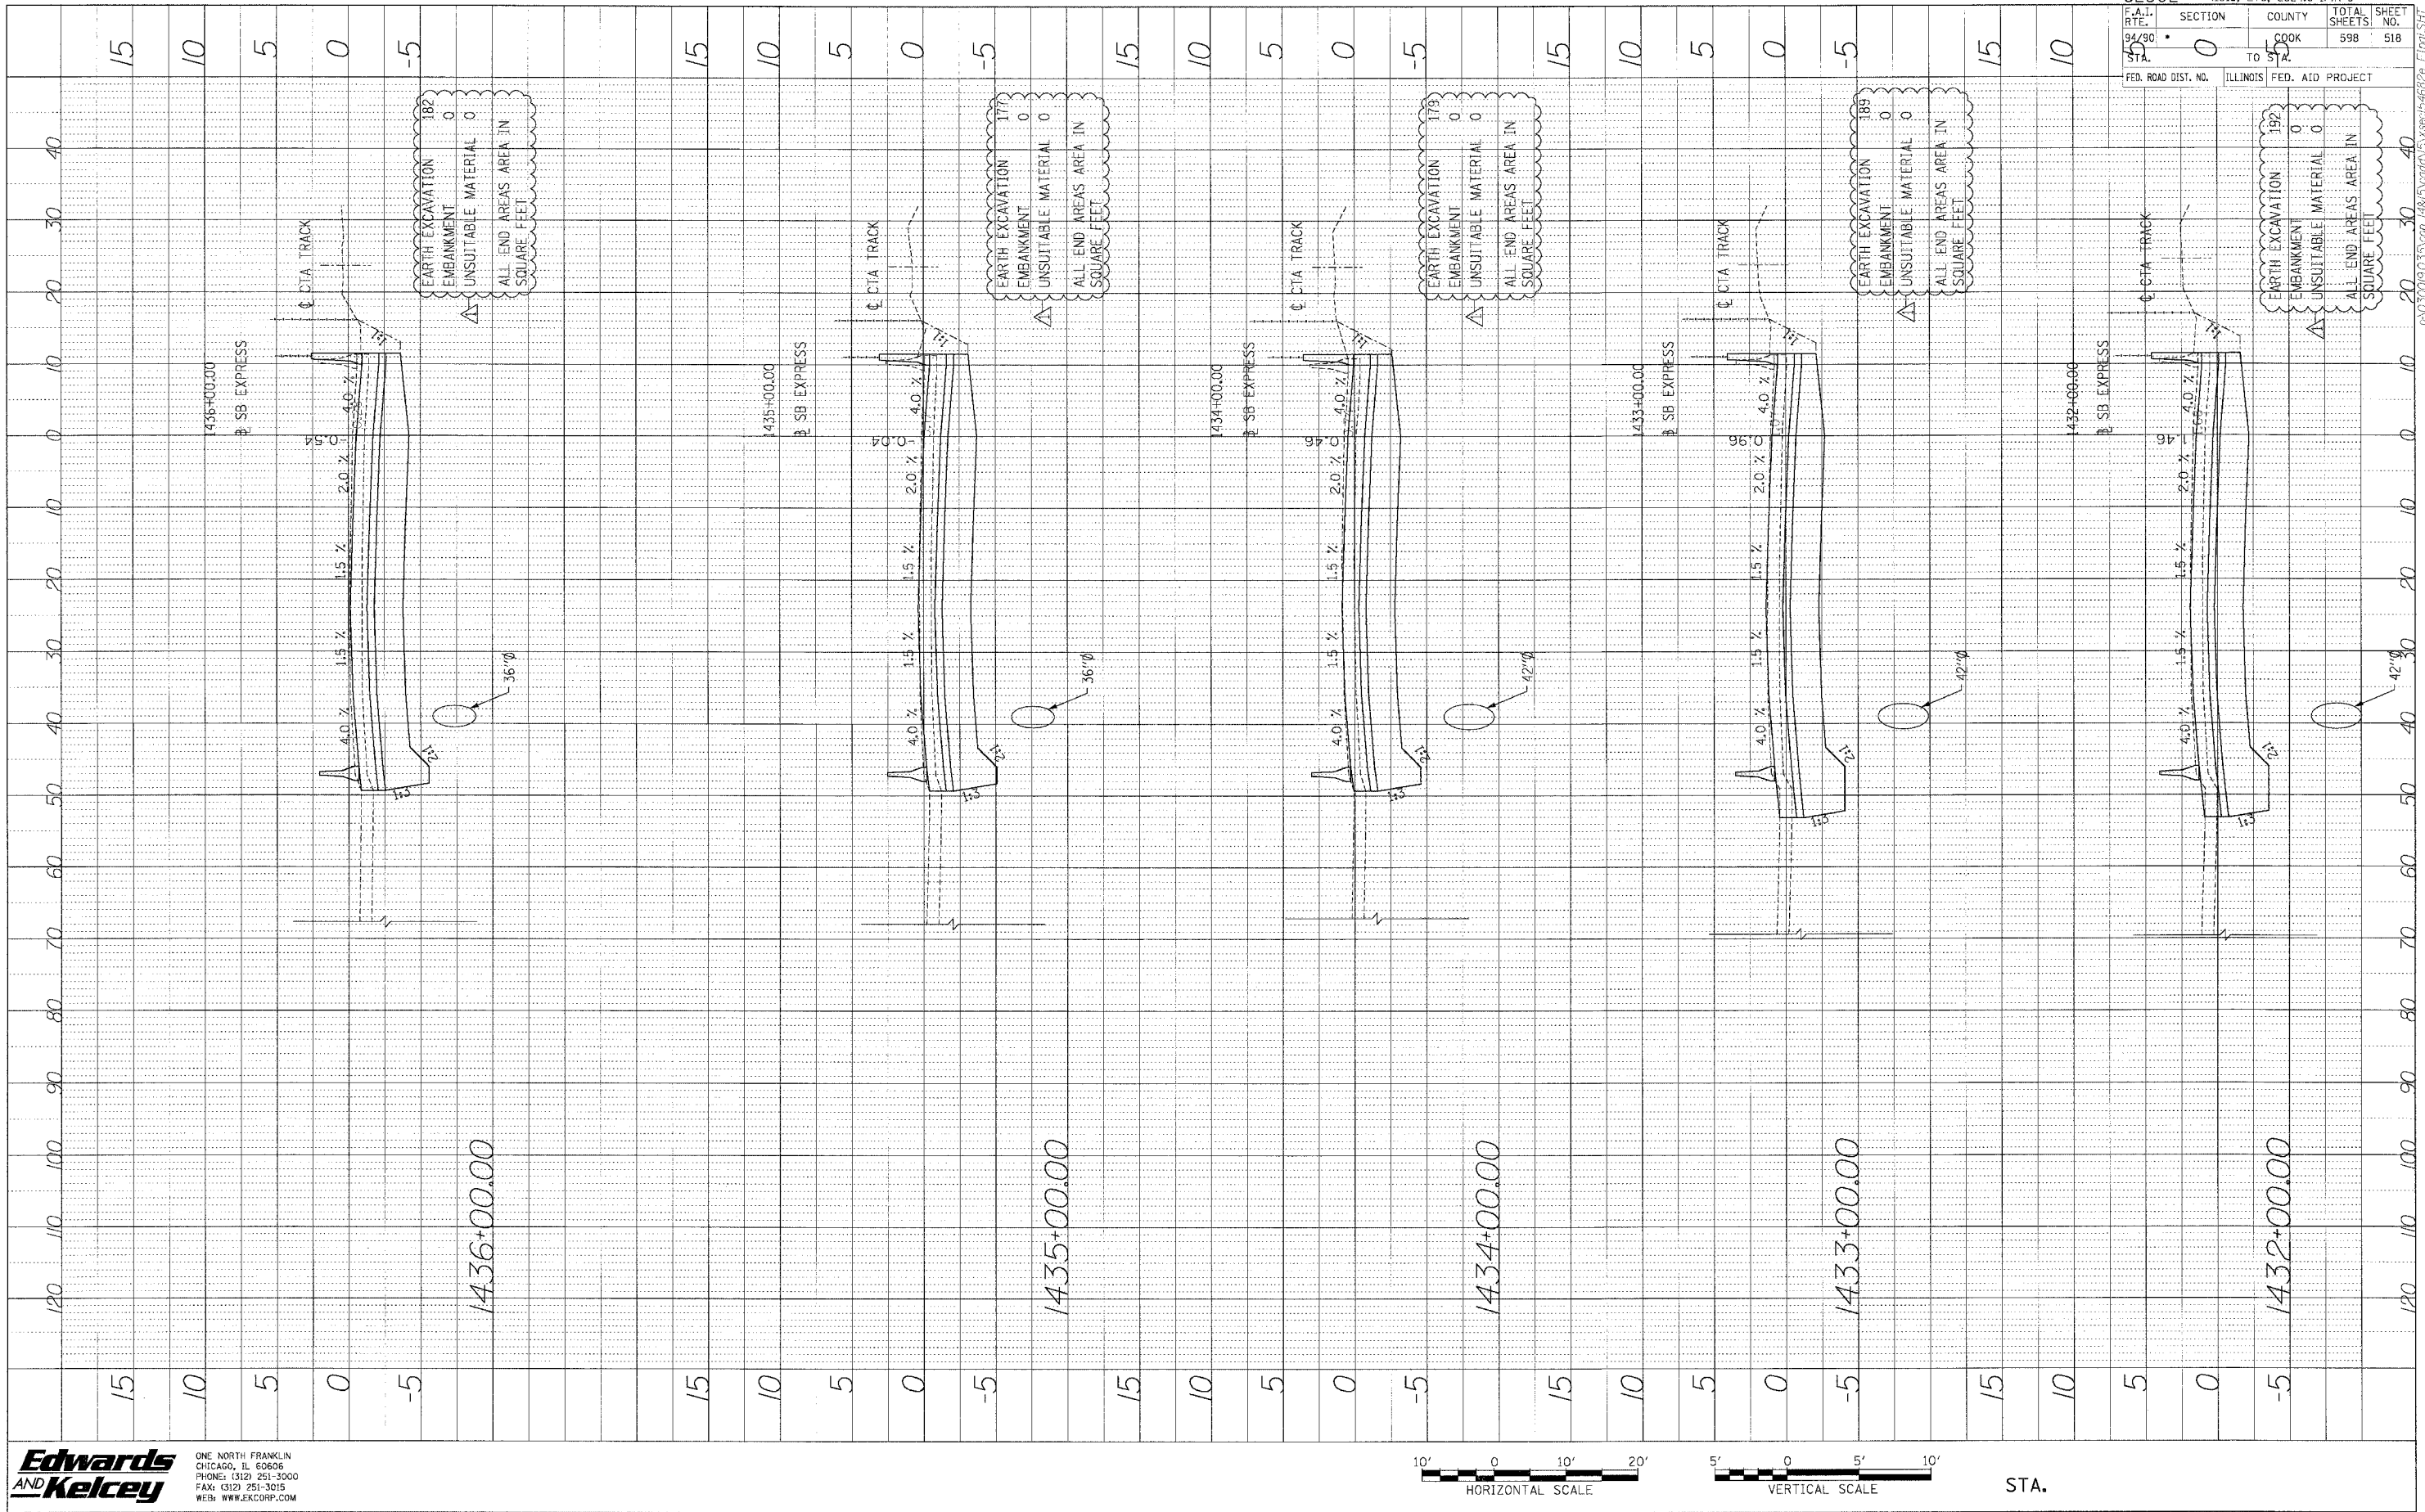

Edwards AND Kelcey
 ONE NORTH FRANKLIN
 CHICAGO, IL 60606
 PHONE: (312) 251-3000
 FAX: (312) 251-3015
 WEB: WWW.EKCORP.COM

0 10 20
 HORIZONTAL SCALE

0 5 10
 VERTICAL SCALE

STA.

62302 • (1818, ETC. 2324.6-1PR-9
 F.A.I. SECTION COUNTY TOTAL SHEET SHEET
 94/90 COOK 598 518
 DATE TO STA.
 FED. ROAD DIST. NO. ILLINOIS FED. AID PROJECT

PA05009.03 (Rev. 1/85) 1432+00.00 - 1436+00.00 - Final.SHT