



PROFILE SURVEYED BY DATE  
 DRAWN BY  
 CHECKED BY  
 NOTE BOOK NO. NO. DATE  
 STRUCTURE NOTATIONS ON/OF

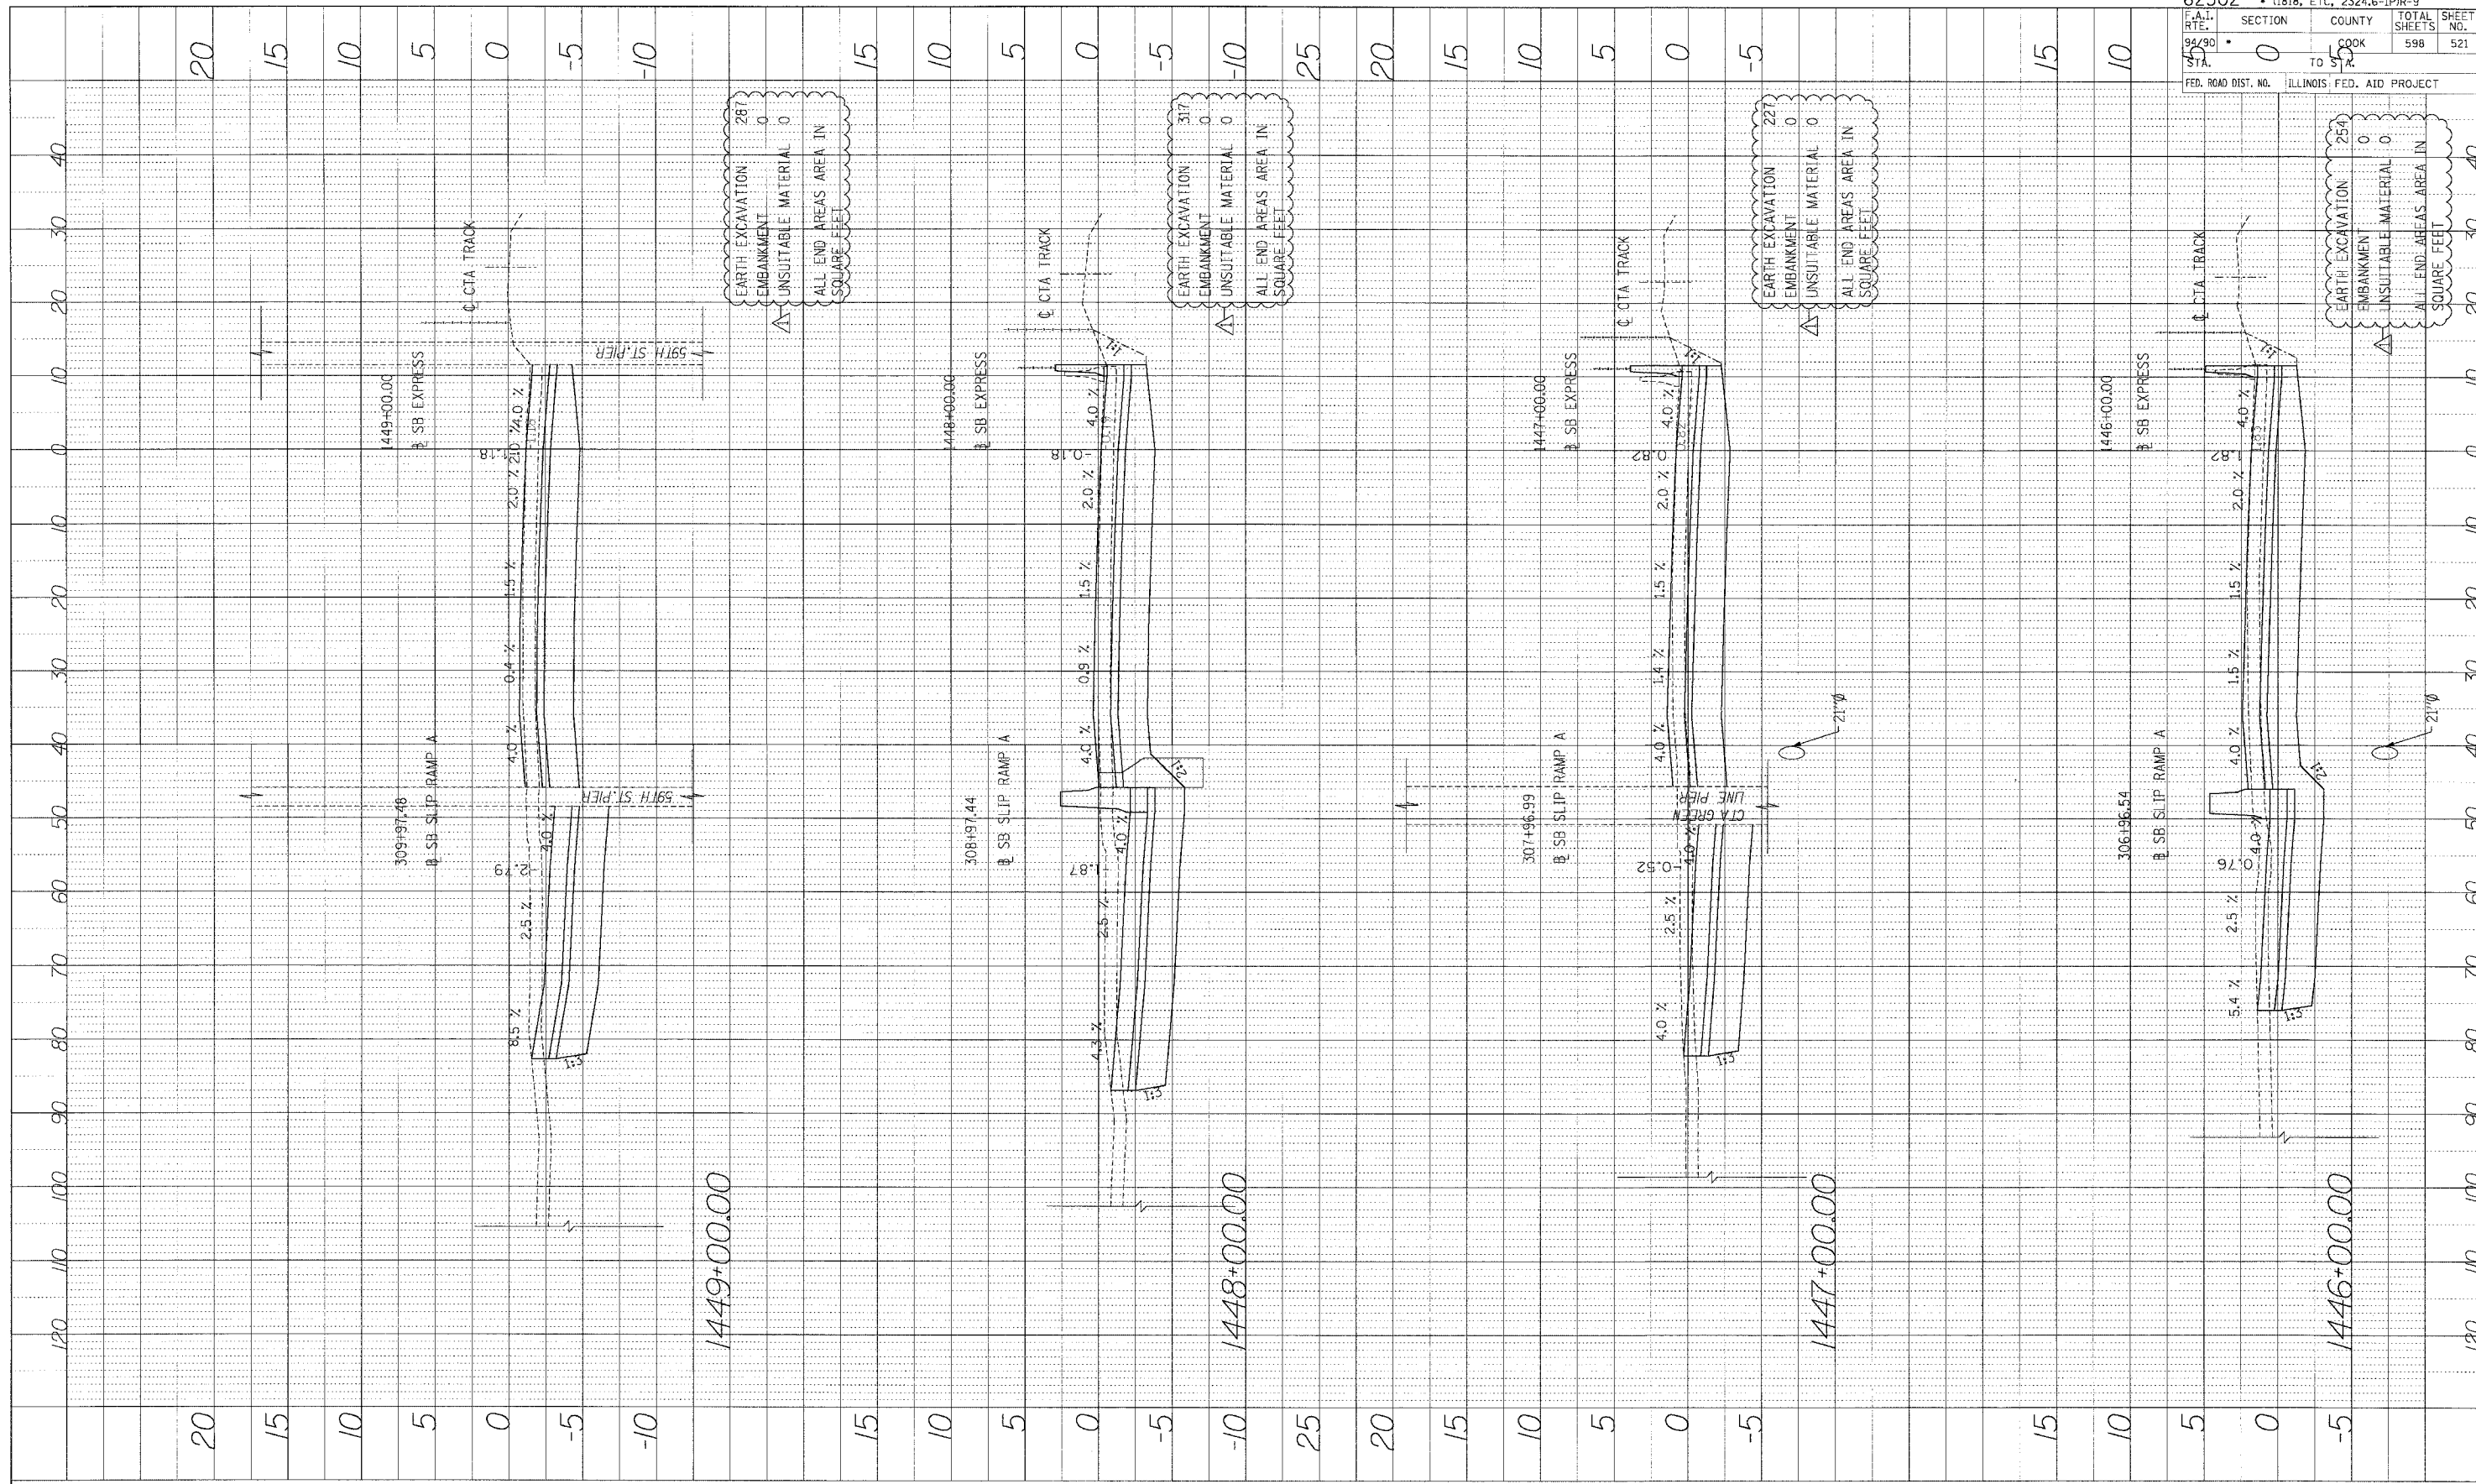

62302	• (1818, ETC., 2324.6-IPR-9			
ROUTE 94/90	SECTION 0	COUNTY COOK	TOTAL SHEETS 598	SHEET NO. 521
STA. 0	TO 5	ILLINOIS FED. AID PROJECT		
FED. ROAD DIST. NO.				

**Edwards AND Kelcey**  
 ONE NORTH FRANKLIN  
 CHICAGO, IL 60636  
 PHONE: (312) 251-3000  
 FAX: (312) 251-3015  
 WEB: WWW.EKCORP.COM

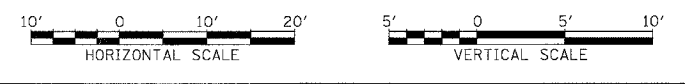

STA.

PA: 03/05/03/5/007 748/S/000/025/1/sect54628/1/Tral/ST17