


PROFILE SHEETS
 NOTED TO BE
 STRUCTURE NOTATIONS CHND

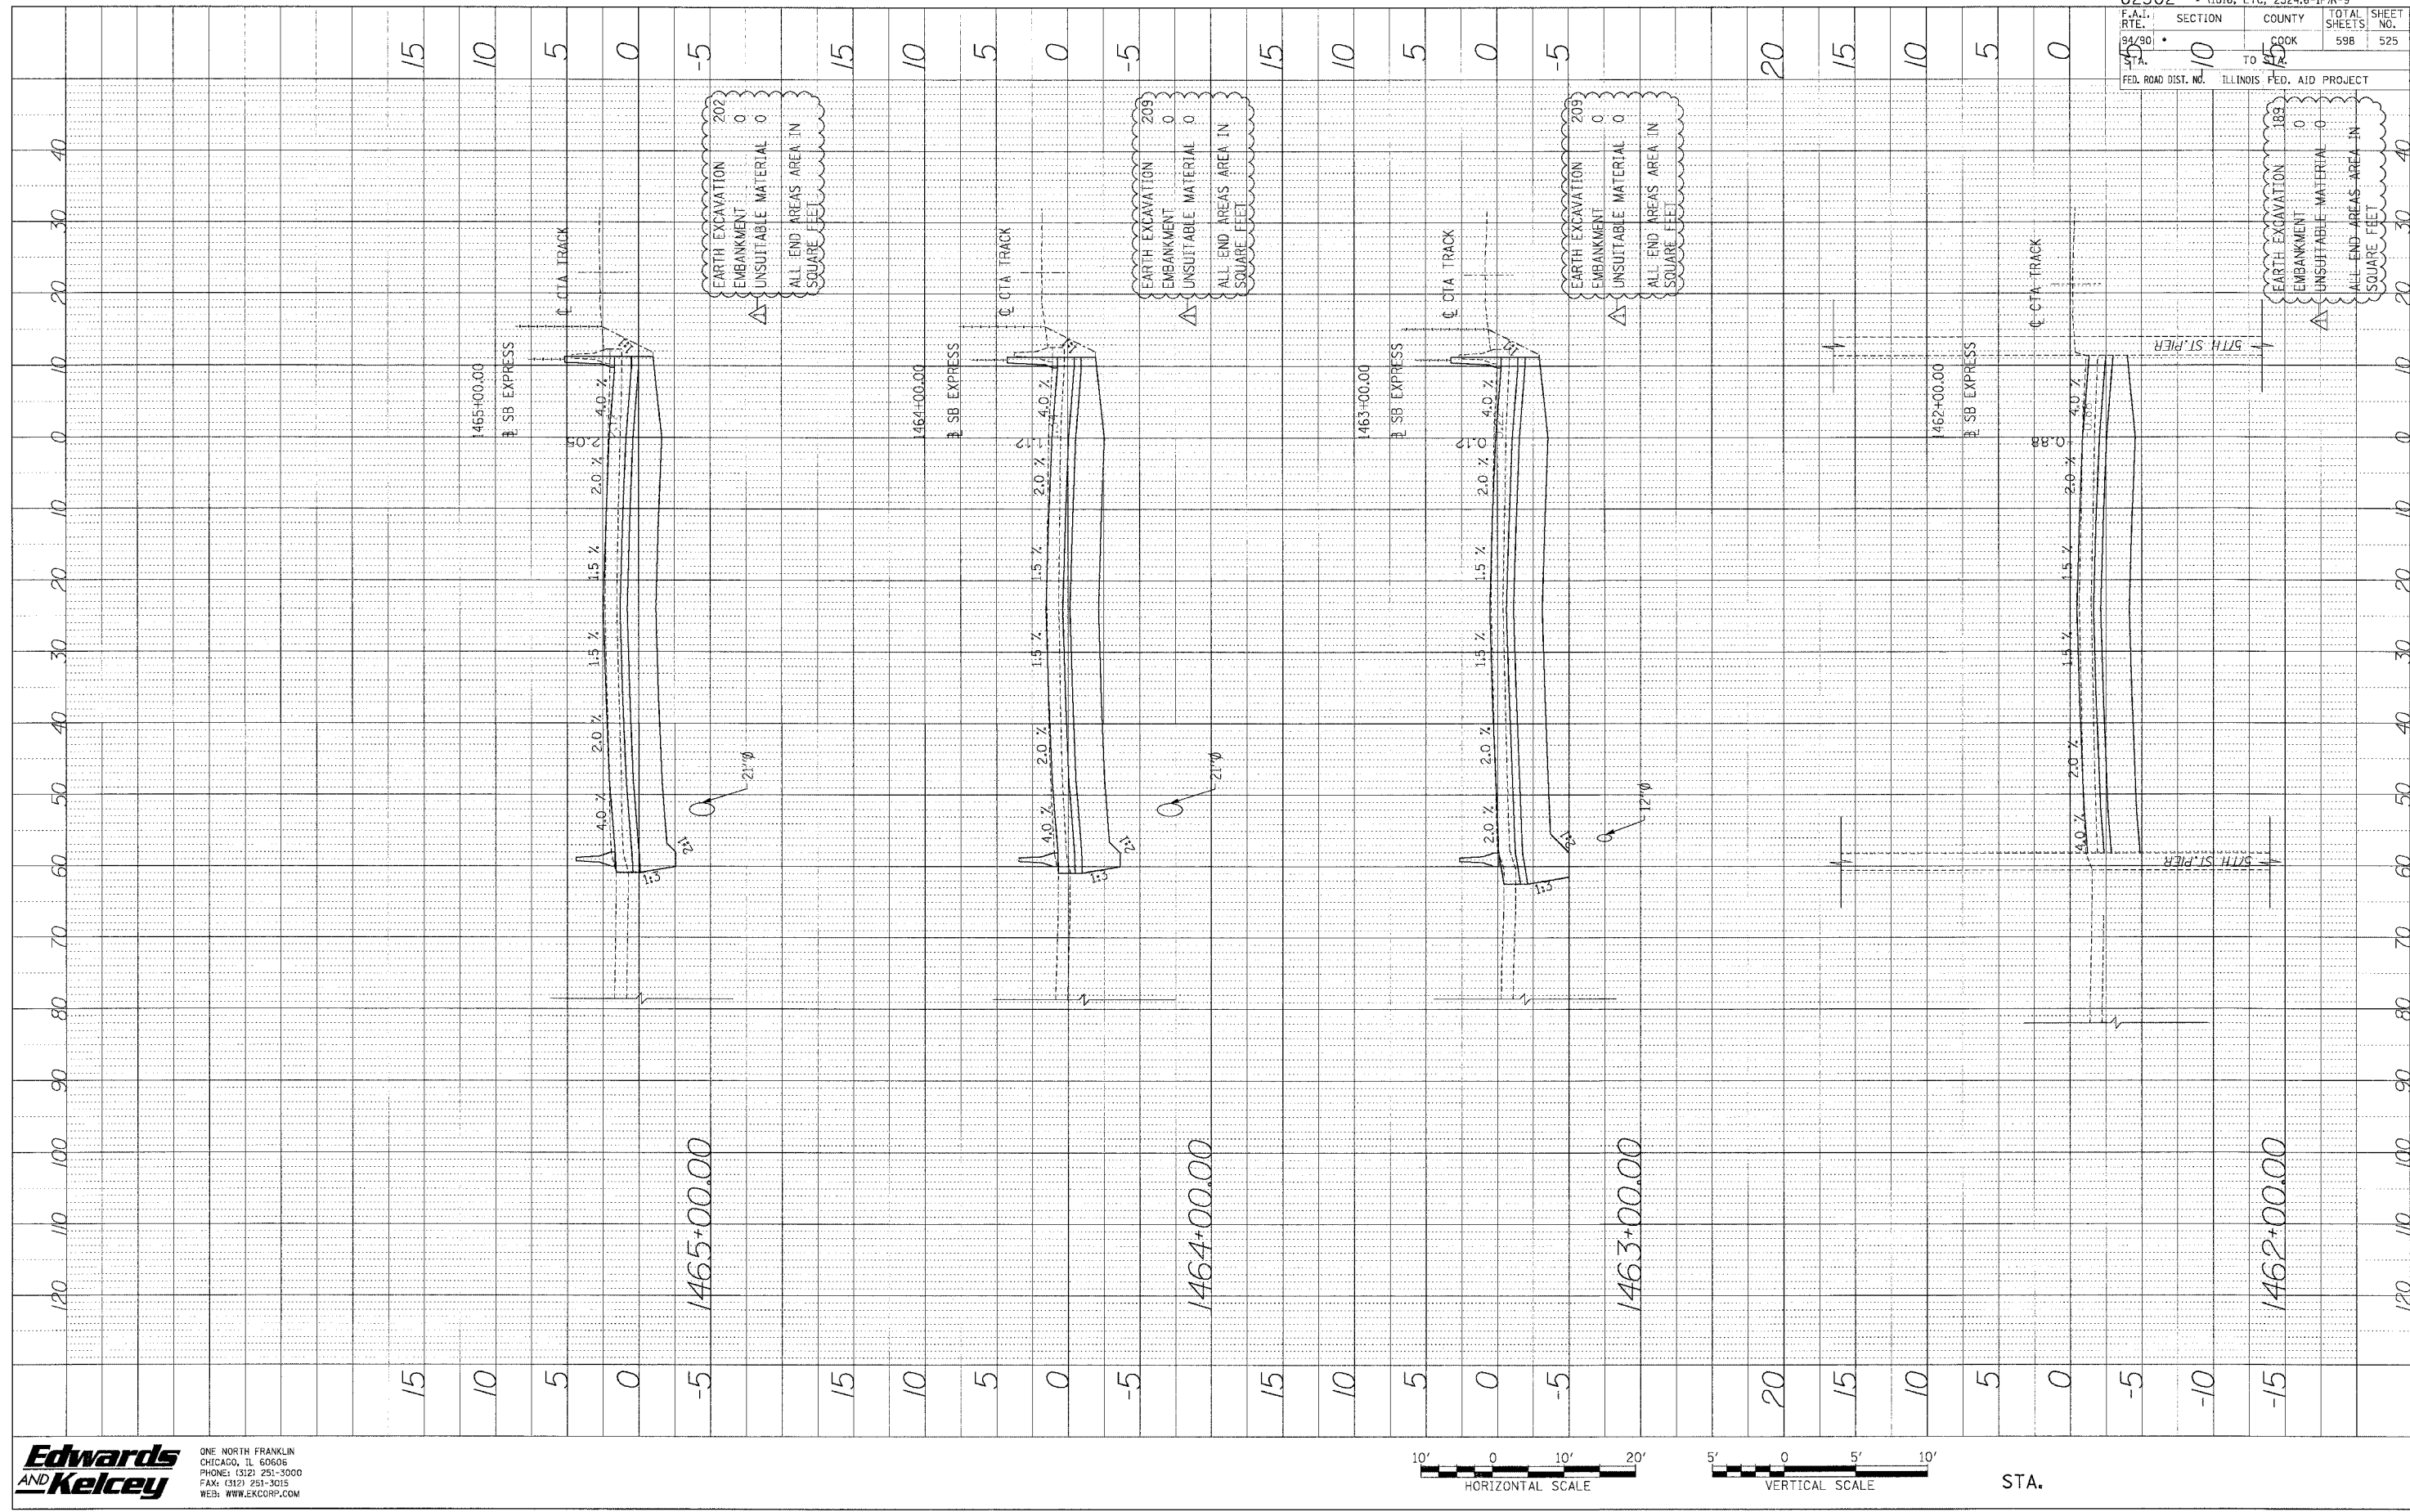

62302 • (1818, ETC, 2324.6-IPR-9	
ROUTE: 10	SECTION: 10
COUNTY: COOK	TOTAL SHEETS: 598
SHEET NO: 525	
ILLINOIS FED. AID PROJECT	

Edwards AND Kelcey
 ONE NORTH FRANKLIN
 CHICAGO, IL 60606
 PHONE: (312) 251-3000
 FAX: (312) 251-3015
 WEB: WWW.EKCORP.COM



STA.

P:\0300910\55001\1815\work\55001\F46876.Fin.dwg