


PROFIT BY DATE
 NOTE BOOK NO. CHECKED BY
 NO. STRUCTURE NOTATION OF RD

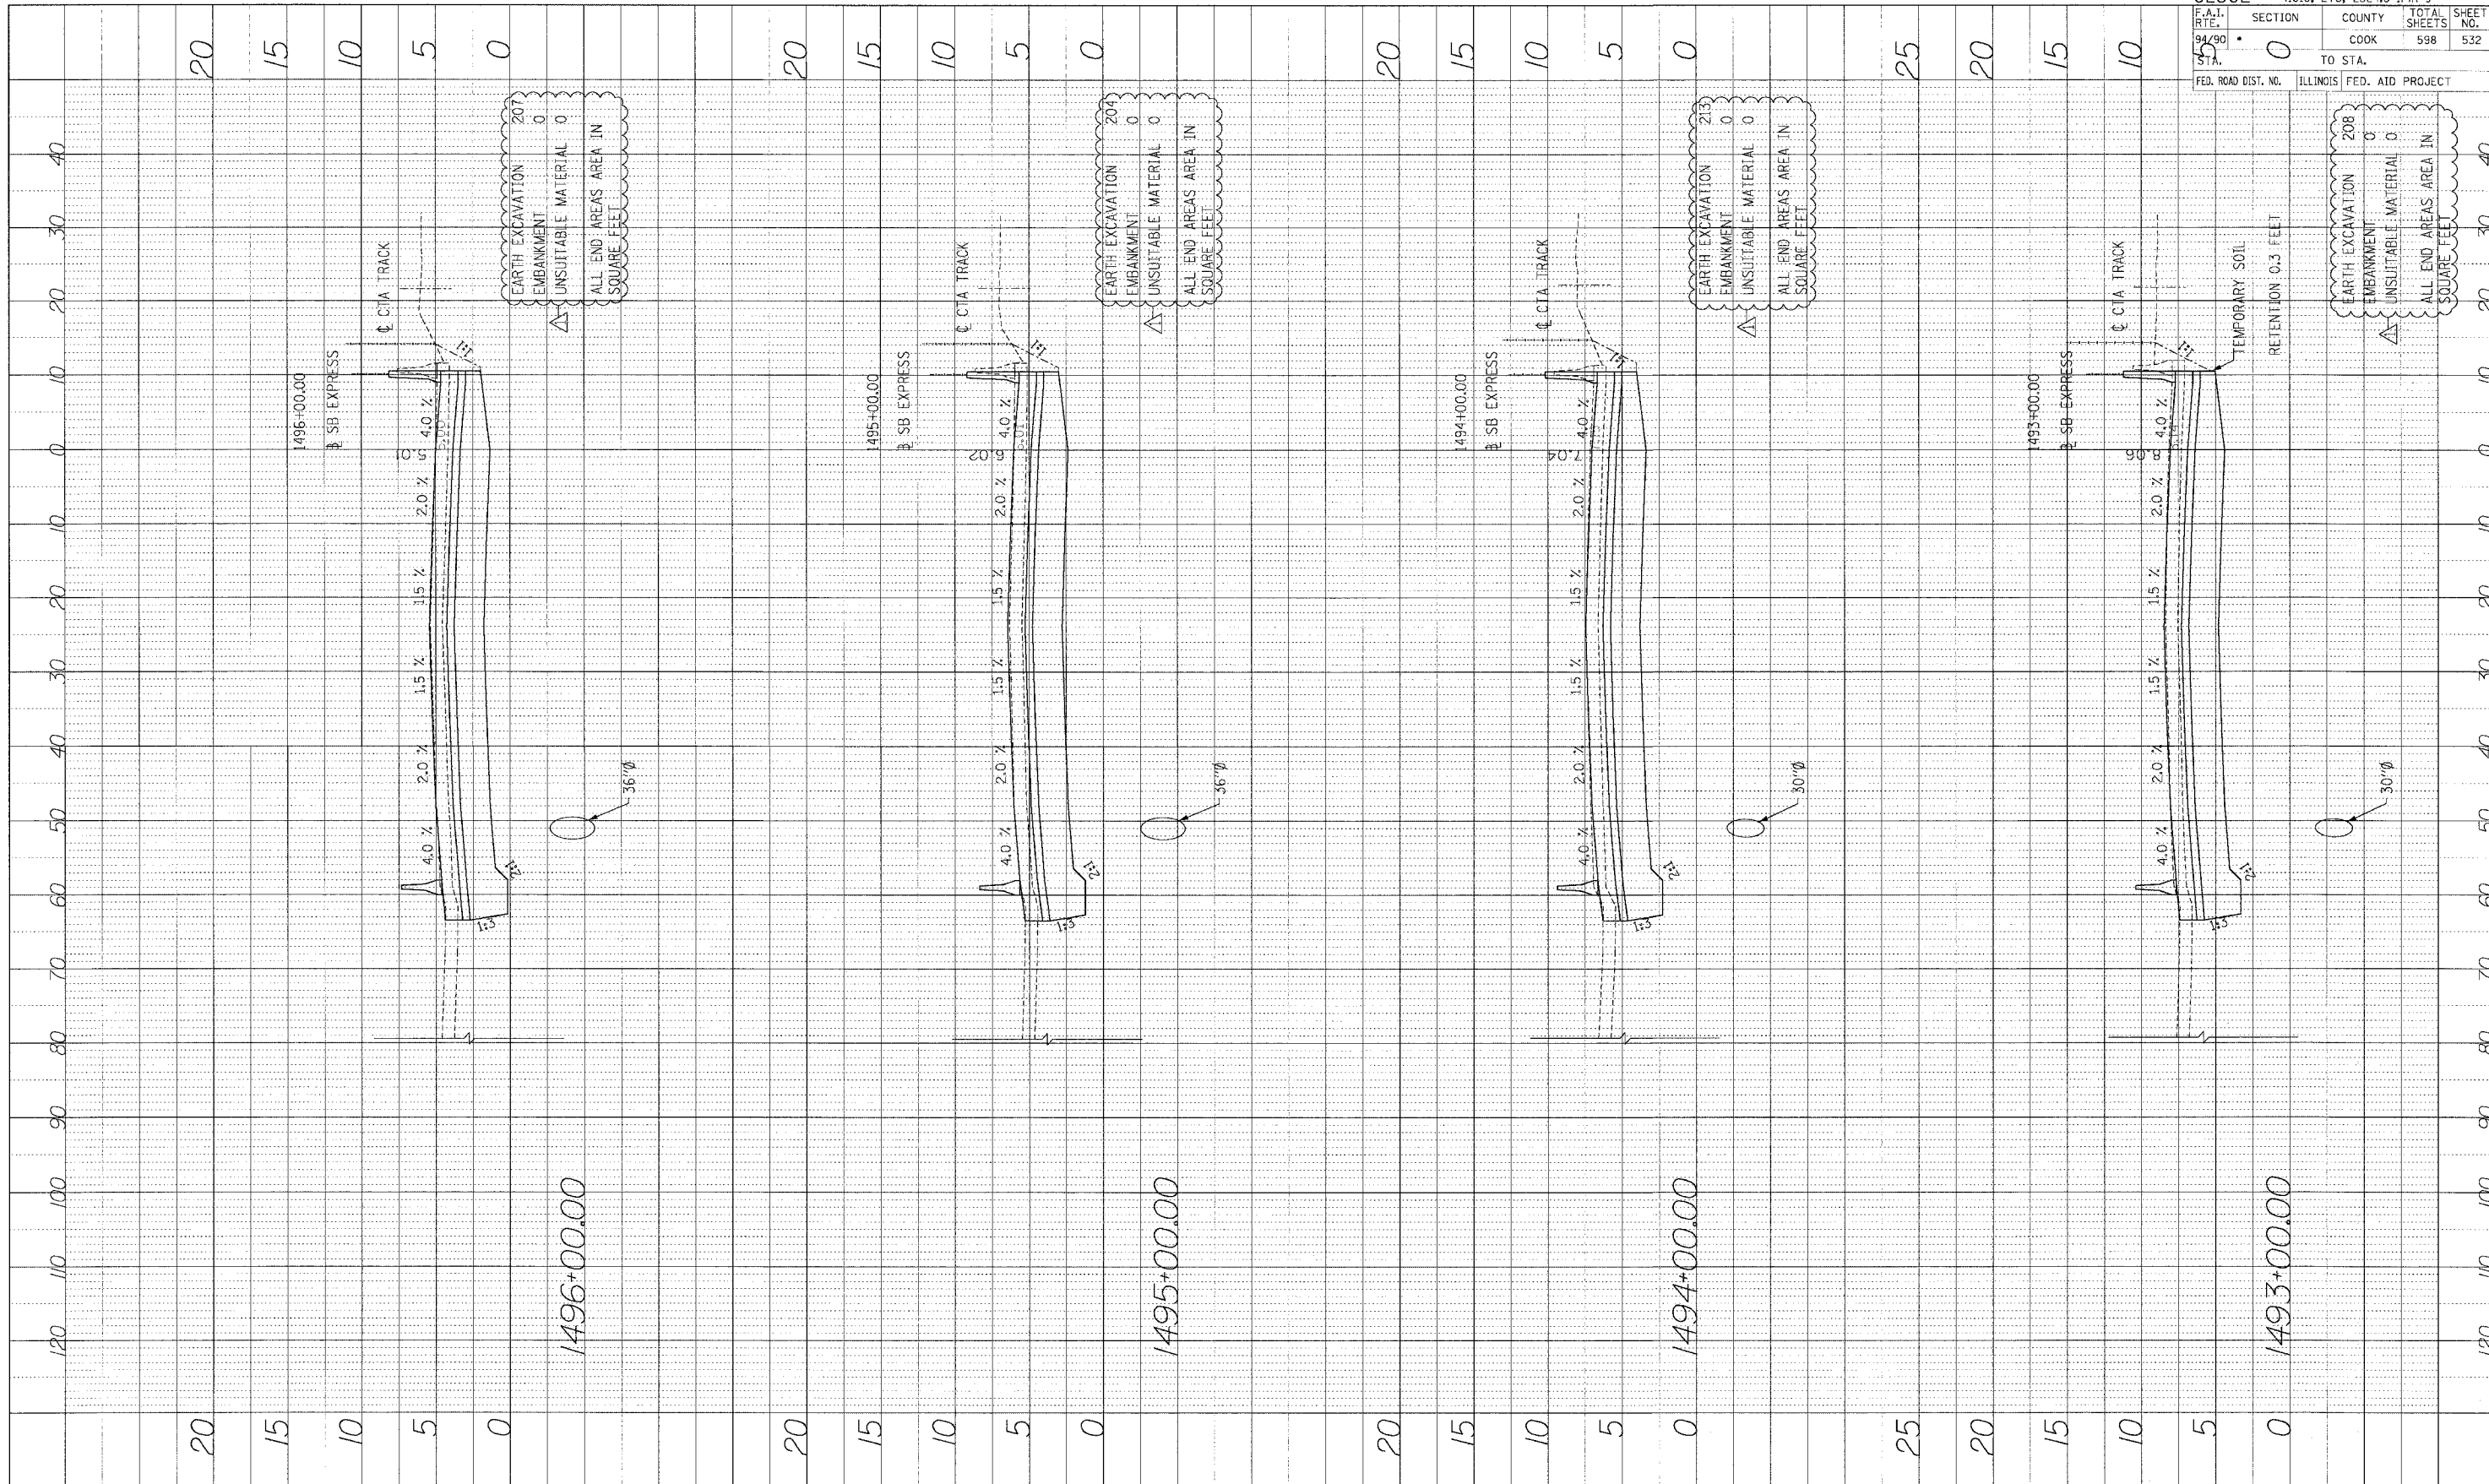

EARTH EXCAVATION 207
 EMBANKMENT 0
 UNSUITABLE MATERIAL 0
 ALL END AREAS AREA IN SQUARE FEET


EARTH EXCAVATION 204
 EMBANKMENT 0
 UNSUITABLE MATERIAL 0
 ALL END AREAS AREA IN SQUARE FEET

EARTH EXCAVATION 213
 EMBANKMENT 0
 UNSUITABLE MATERIAL 0
 ALL END AREAS AREA IN SQUARE FEET

EARTH EXCAVATION 208
 EMBANKMENT 0
 UNSUITABLE MATERIAL 0
 ALL END AREAS AREA IN SQUARE FEET

62302	(1818, ETC. 2324.6-1PIR-9
F.A.I. R.T.E. 94/90	SECTION 0
STA. 55	COUNTY COOK
FED. ROAD DIST. NO.	TO STA.
	ILLINOIS FED. AID PROJECT
TOTAL SHEETS 598	SHEET NO. 532

Edwards AND Kelcey
 ONE NORTH FRANKLIN CHICAGO, IL 60606
 PHONE: (312) 251-3000
 FAX: (312) 251-3015
 WEB: WWW.EKCORP.COM

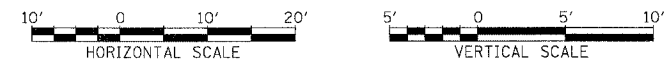

STA.

P:\030010\03015\con 14915\5\cadd\03015\vebes\54682a_17101.dwg