


PROFILE SUBMITTED BY DATE  
 NO. OF SHEETS DRAWN BY  
 B.A.M. NO. OF SHEETS  
 STRUCTURE NO. DATE OF CONSTRUCTION

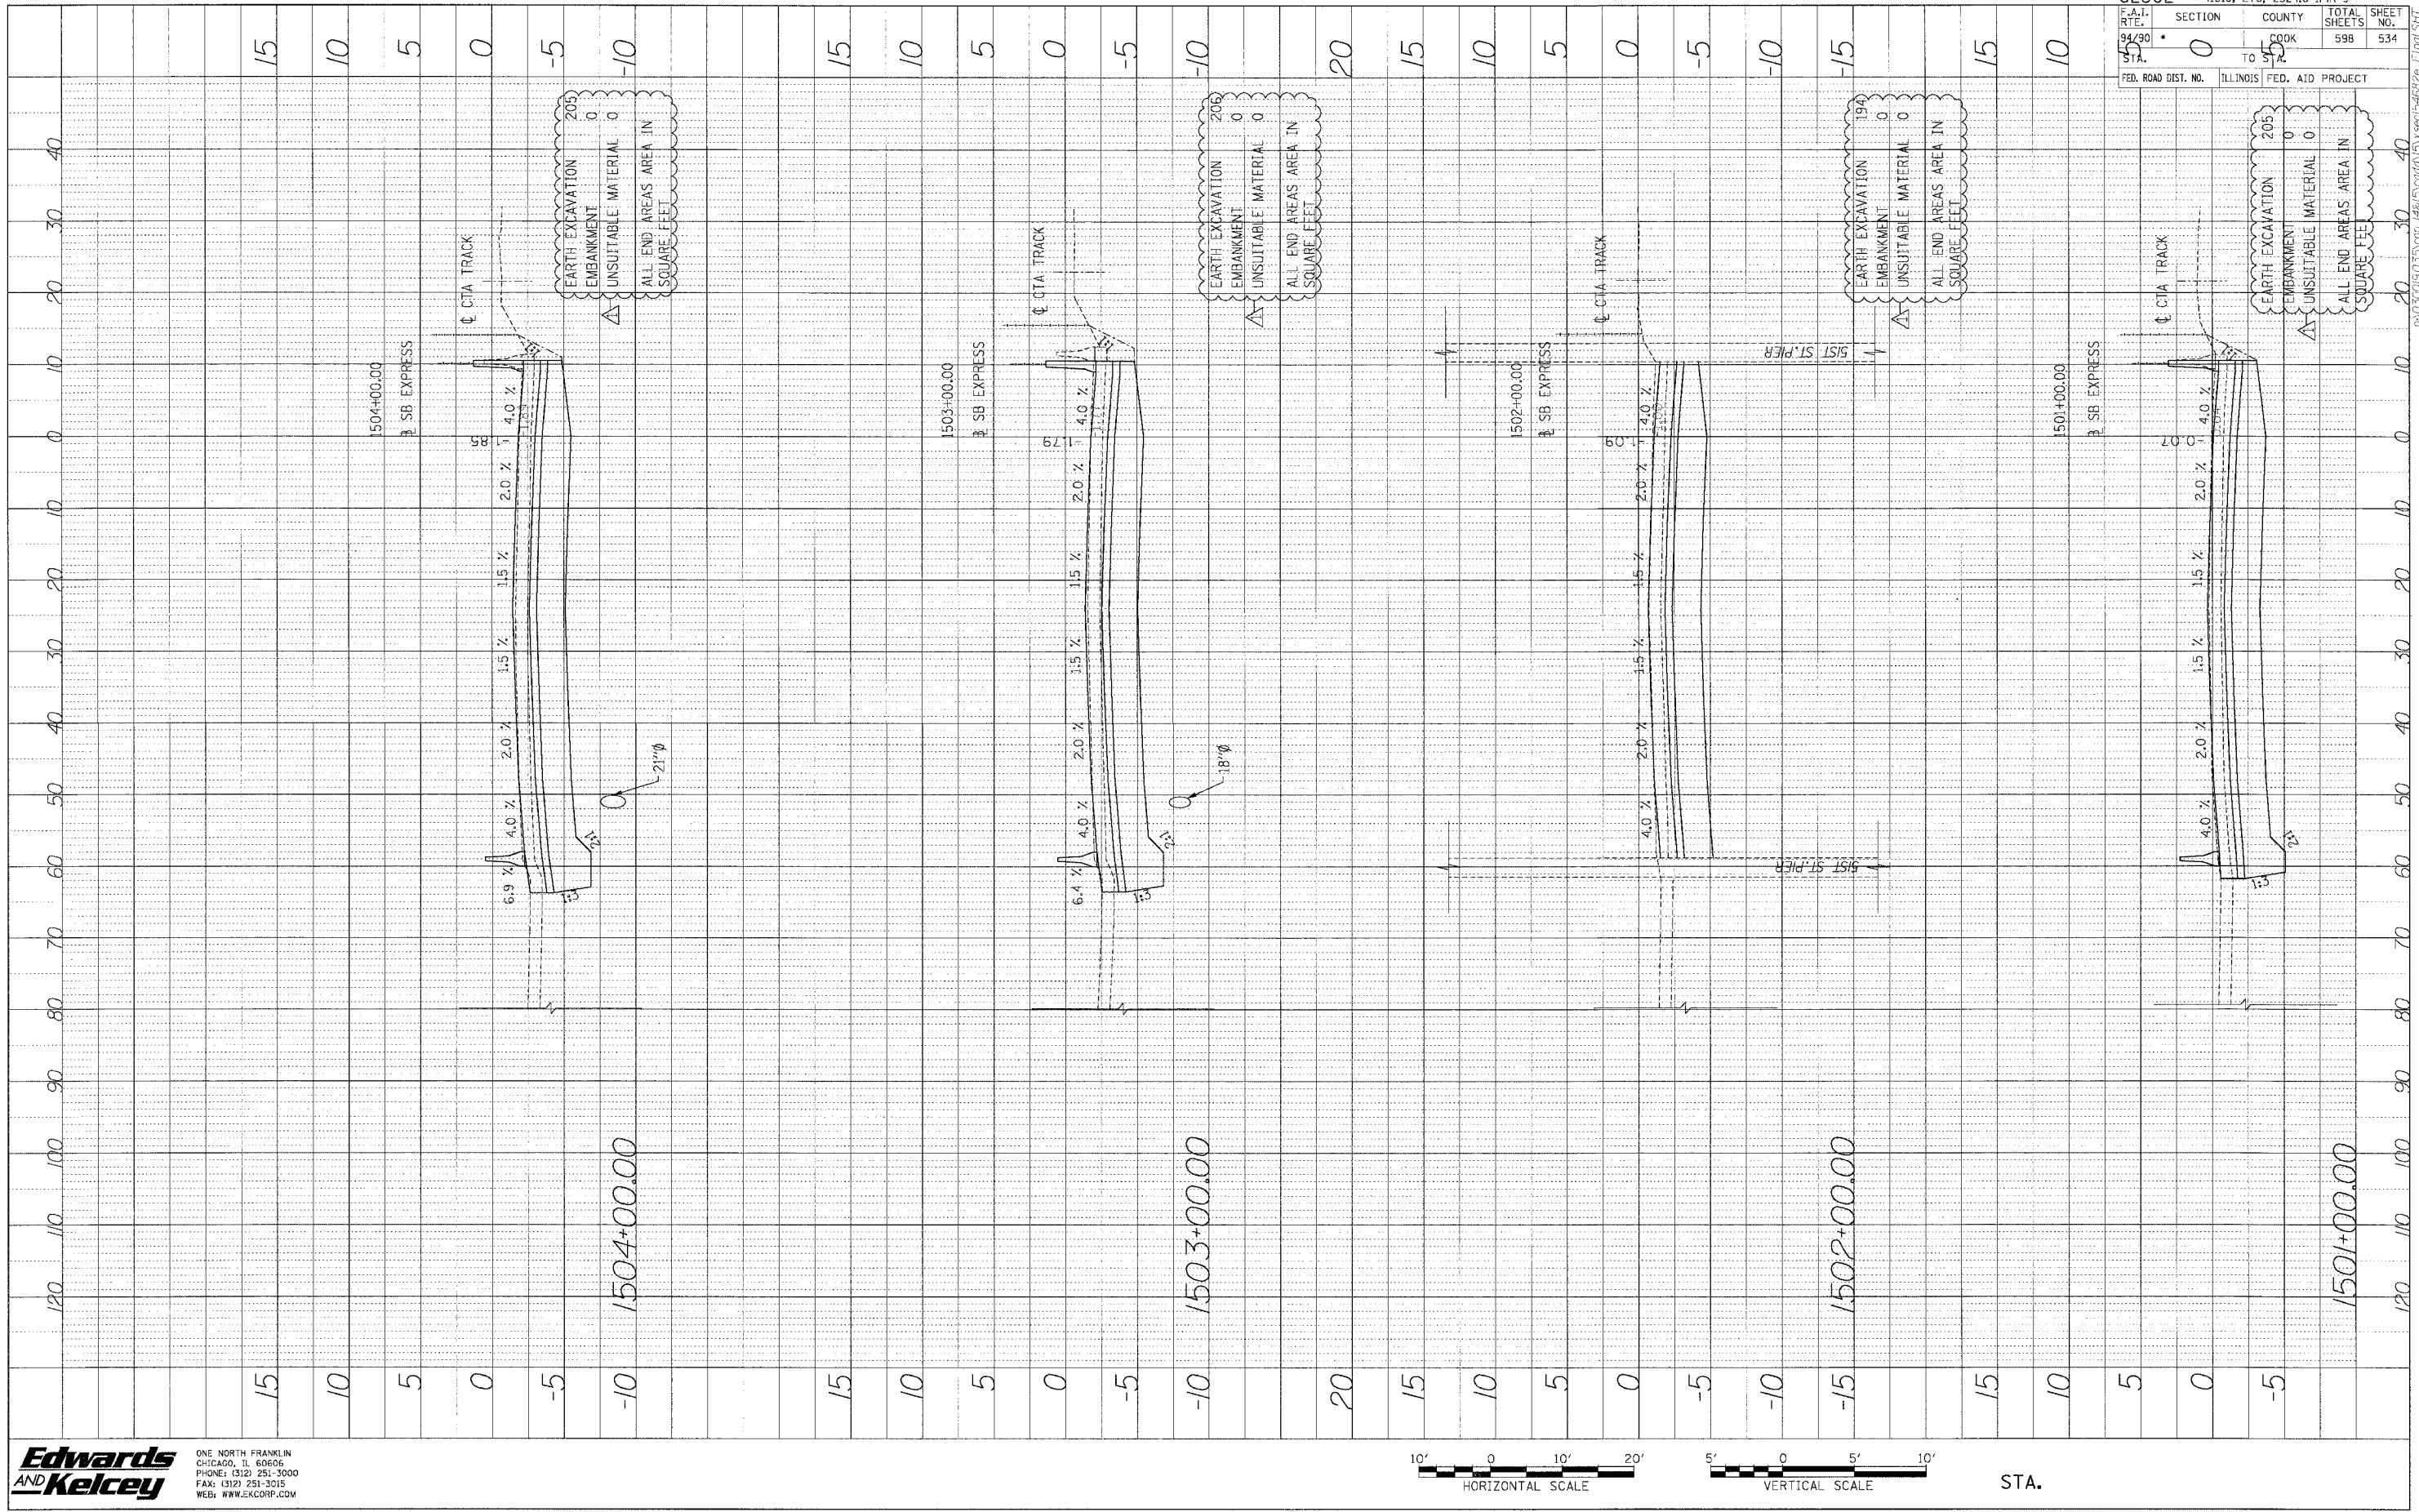

**Edwards AND Kelcey**  
 ONE NORTH FRANKLIN  
 CHICAGO, IL 60606  
 PHONE: (312) 251-3000  
 FAX: (312) 251-3015  
 WEB: WWW.EKCORP.COM



STA.

62302	1818, ETC, 2324.6-1PIR-9	TOTAL SHEETS	SHEET NO.
SECTION	COUNTY	598	534
STA. 94/90	COOK		
ILLINOIS FED. AID PROJECT			

P:\03\05\035\007 748\5\000\035\000\546826\_17.mxd