


PROFILE SUBMITTED BY DATE
 PLOTTED BY
 NOTE BOOK NO. DRAWING NO.
 STRUCTURE NOTATION CHRD

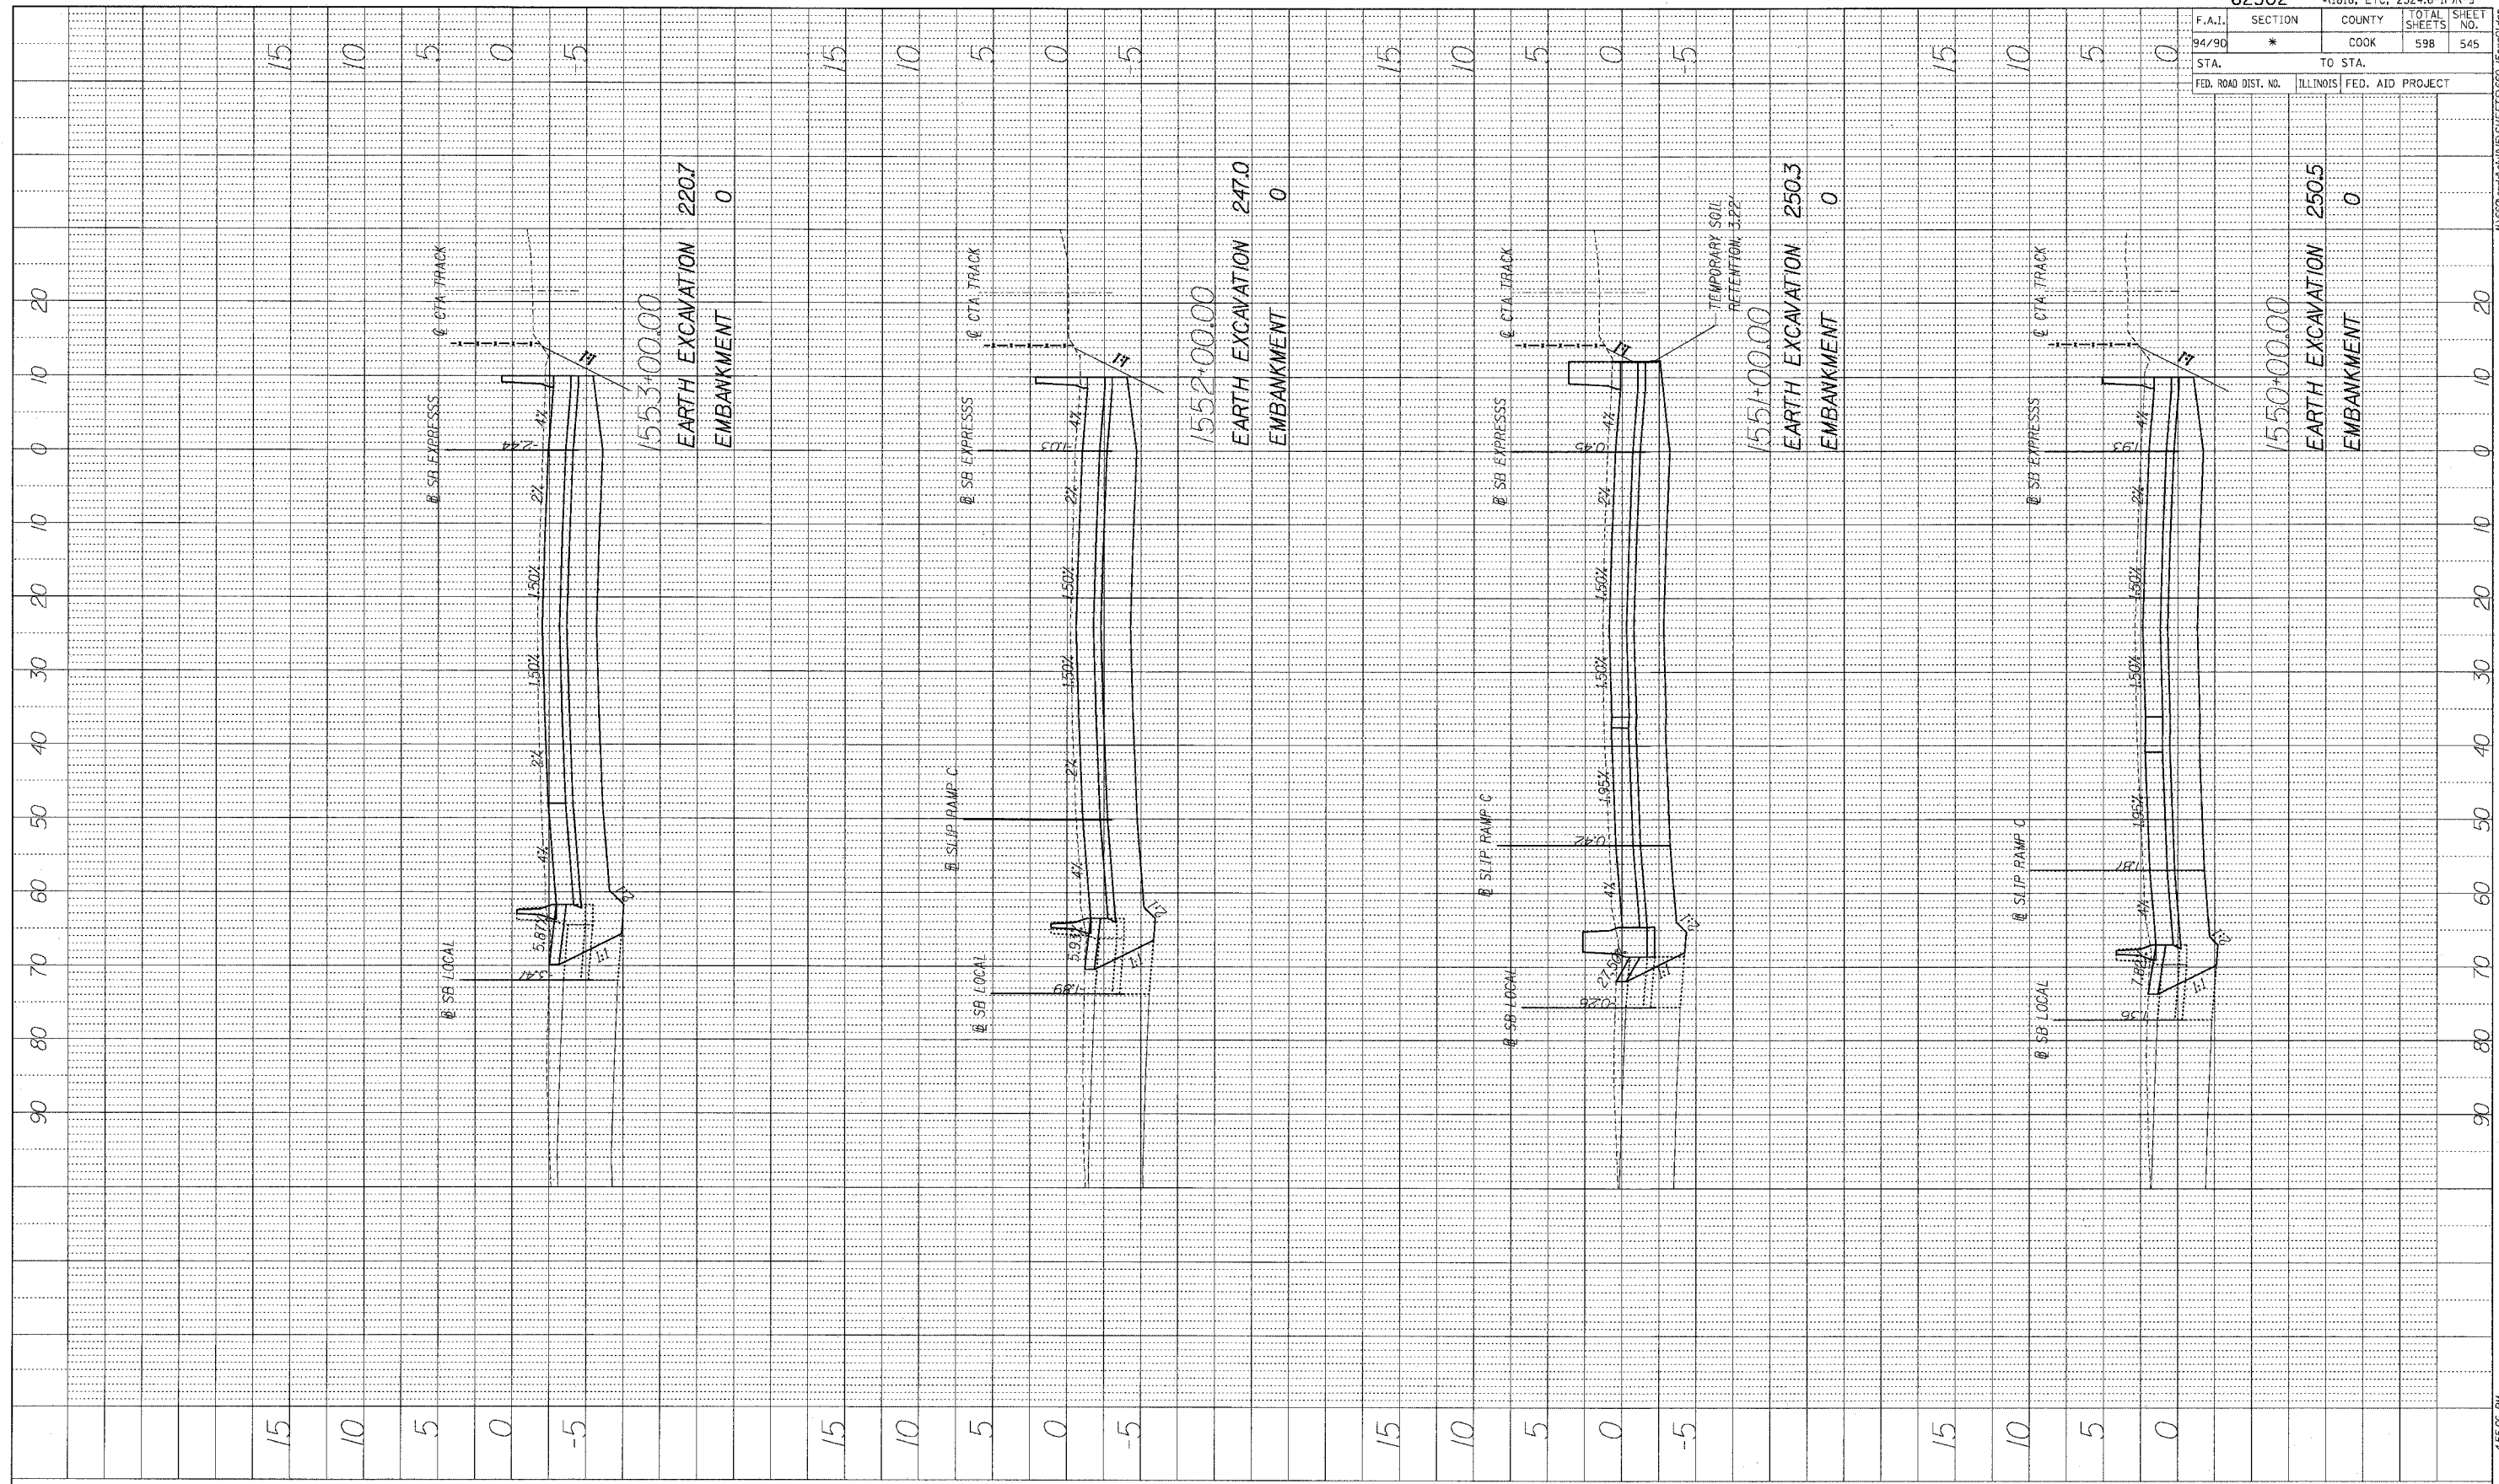

1553+00.00
 EARTH EXCAVATION 220.7
 EMBANKMENT 0



1552+00.00
 EARTH EXCAVATION 247.0
 EMBANKMENT 0

1550+00.00
 EARTH EXCAVATION 250.3
 EMBANKMENT 0

1550+00.00
 EARTH EXCAVATION 250.5
 EMBANKMENT 0

62302		* (1818, ETC, 2324.6-1PR-9	
F.A.I.	SECTION	COUNTY	TOTAL SHEETS
94/90	*	COOK	598
STA.	TO STA.		
FED. ROAD DIST. NO.	ILLINOIS	FED. AID PROJECT	

BOWMAN, BARRETT & ASSOCIATES INC.
 CONSULTING ENGINEERS
 Chicago, Illinois
 312.228.0100
 www.bbainc.com

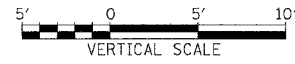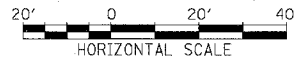

STA.+.. TO STA.+..