


F.A.I.	SECTION	COUNTY	TOTAL SHEETS	SHEET NO.
94/90	*	COOK	598	560
STA.		TO STA.		
FED. ROAD DIST. NO.	ILLINOIS	FED. AID	PROJECT	

PROFILE SURVEYED BY _____ DATE _____
 PLOTTED CHECKED BY _____
 NOTE BOOK NO. _____
 STRUCTURE NOTATION CHFD

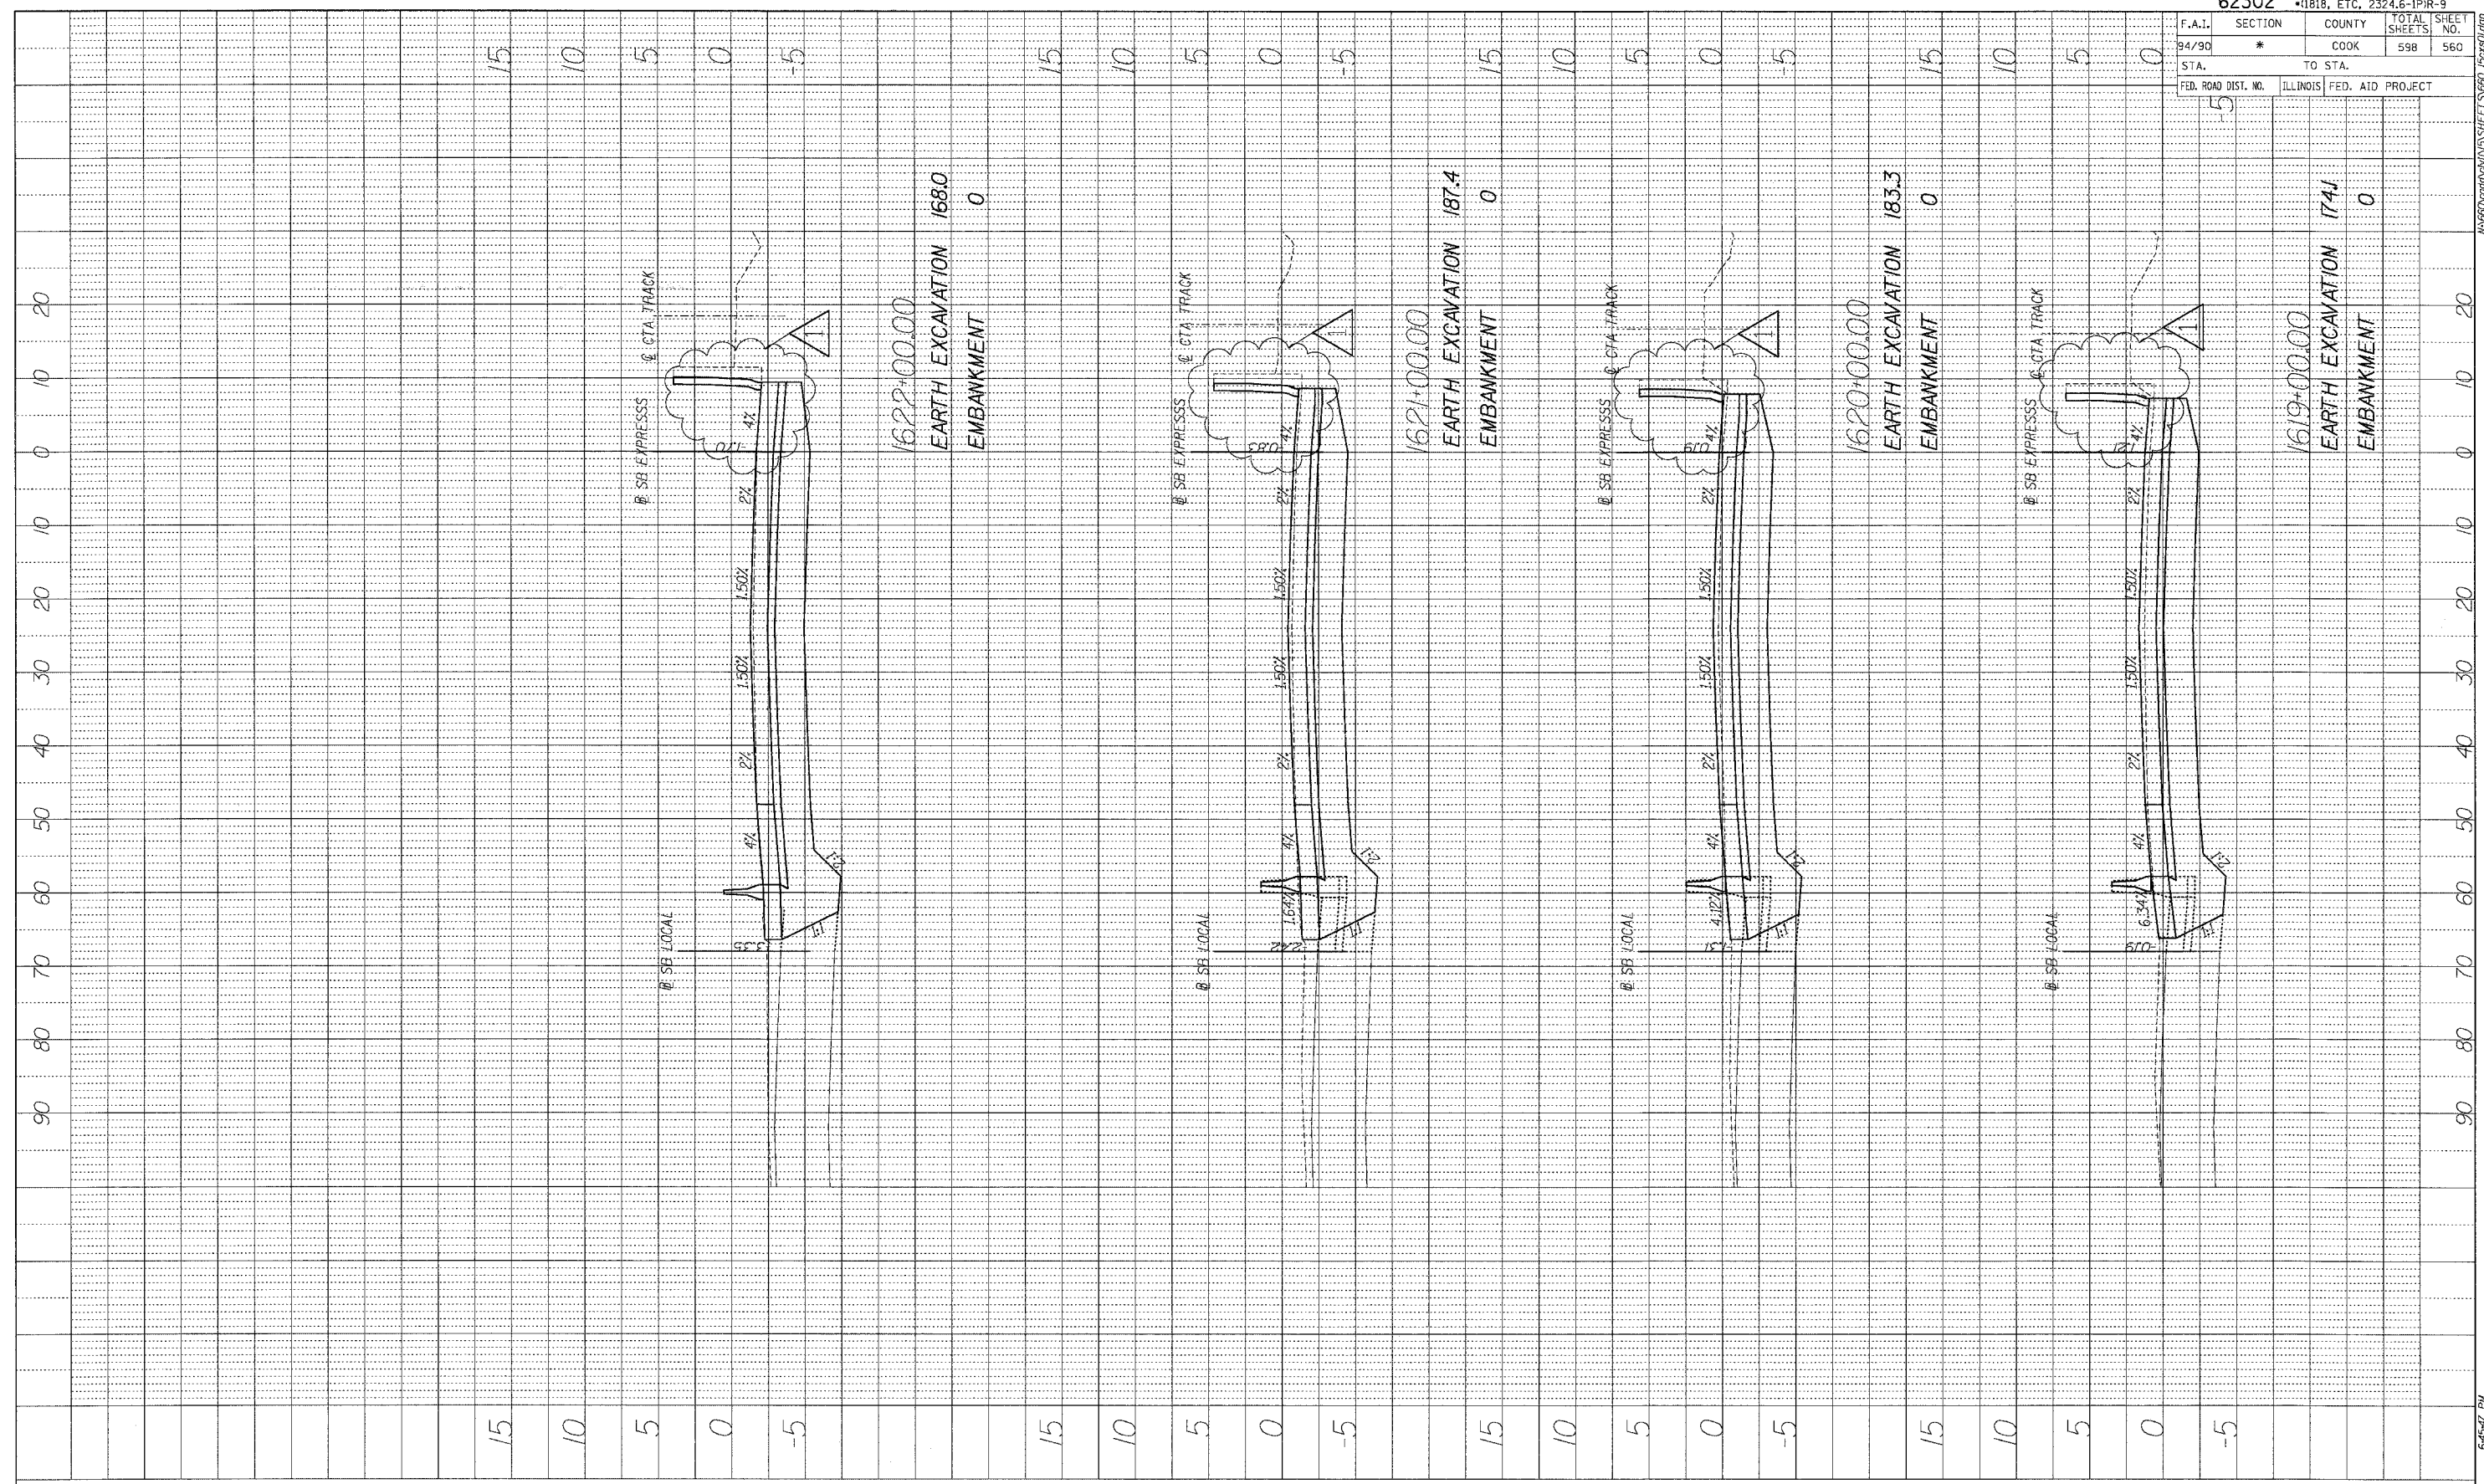

1622+00.00
 EARTH EXCAVATION 168.0
 EMBANKMENT 0



1621+00.00
 EARTH EXCAVATION 187.4
 EMBANKMENT 0

1620+00.00
 EARTH EXCAVATION 183.3
 EMBANKMENT 0

1619+00.00
 EARTH EXCAVATION 174J
 EMBANKMENT 0

BOWMAN, BARRETT & ASSOCIATES INC
 CONSULTING ENGINEERS
 Chicago, Illinois
 312.228.0100
 www.bbainc.com

1 ADDENDUM 1 8/12/05

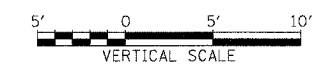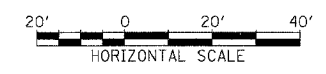

STA. ----+-- TO STA. ----+--

8/11/2005 6:56:47 PM