


PROFILE REVIEWED BY DATE
 GRADINGS CHECKED BY
 NOTE BOOK NO. STRUCTURE NOTATIONS CHKD

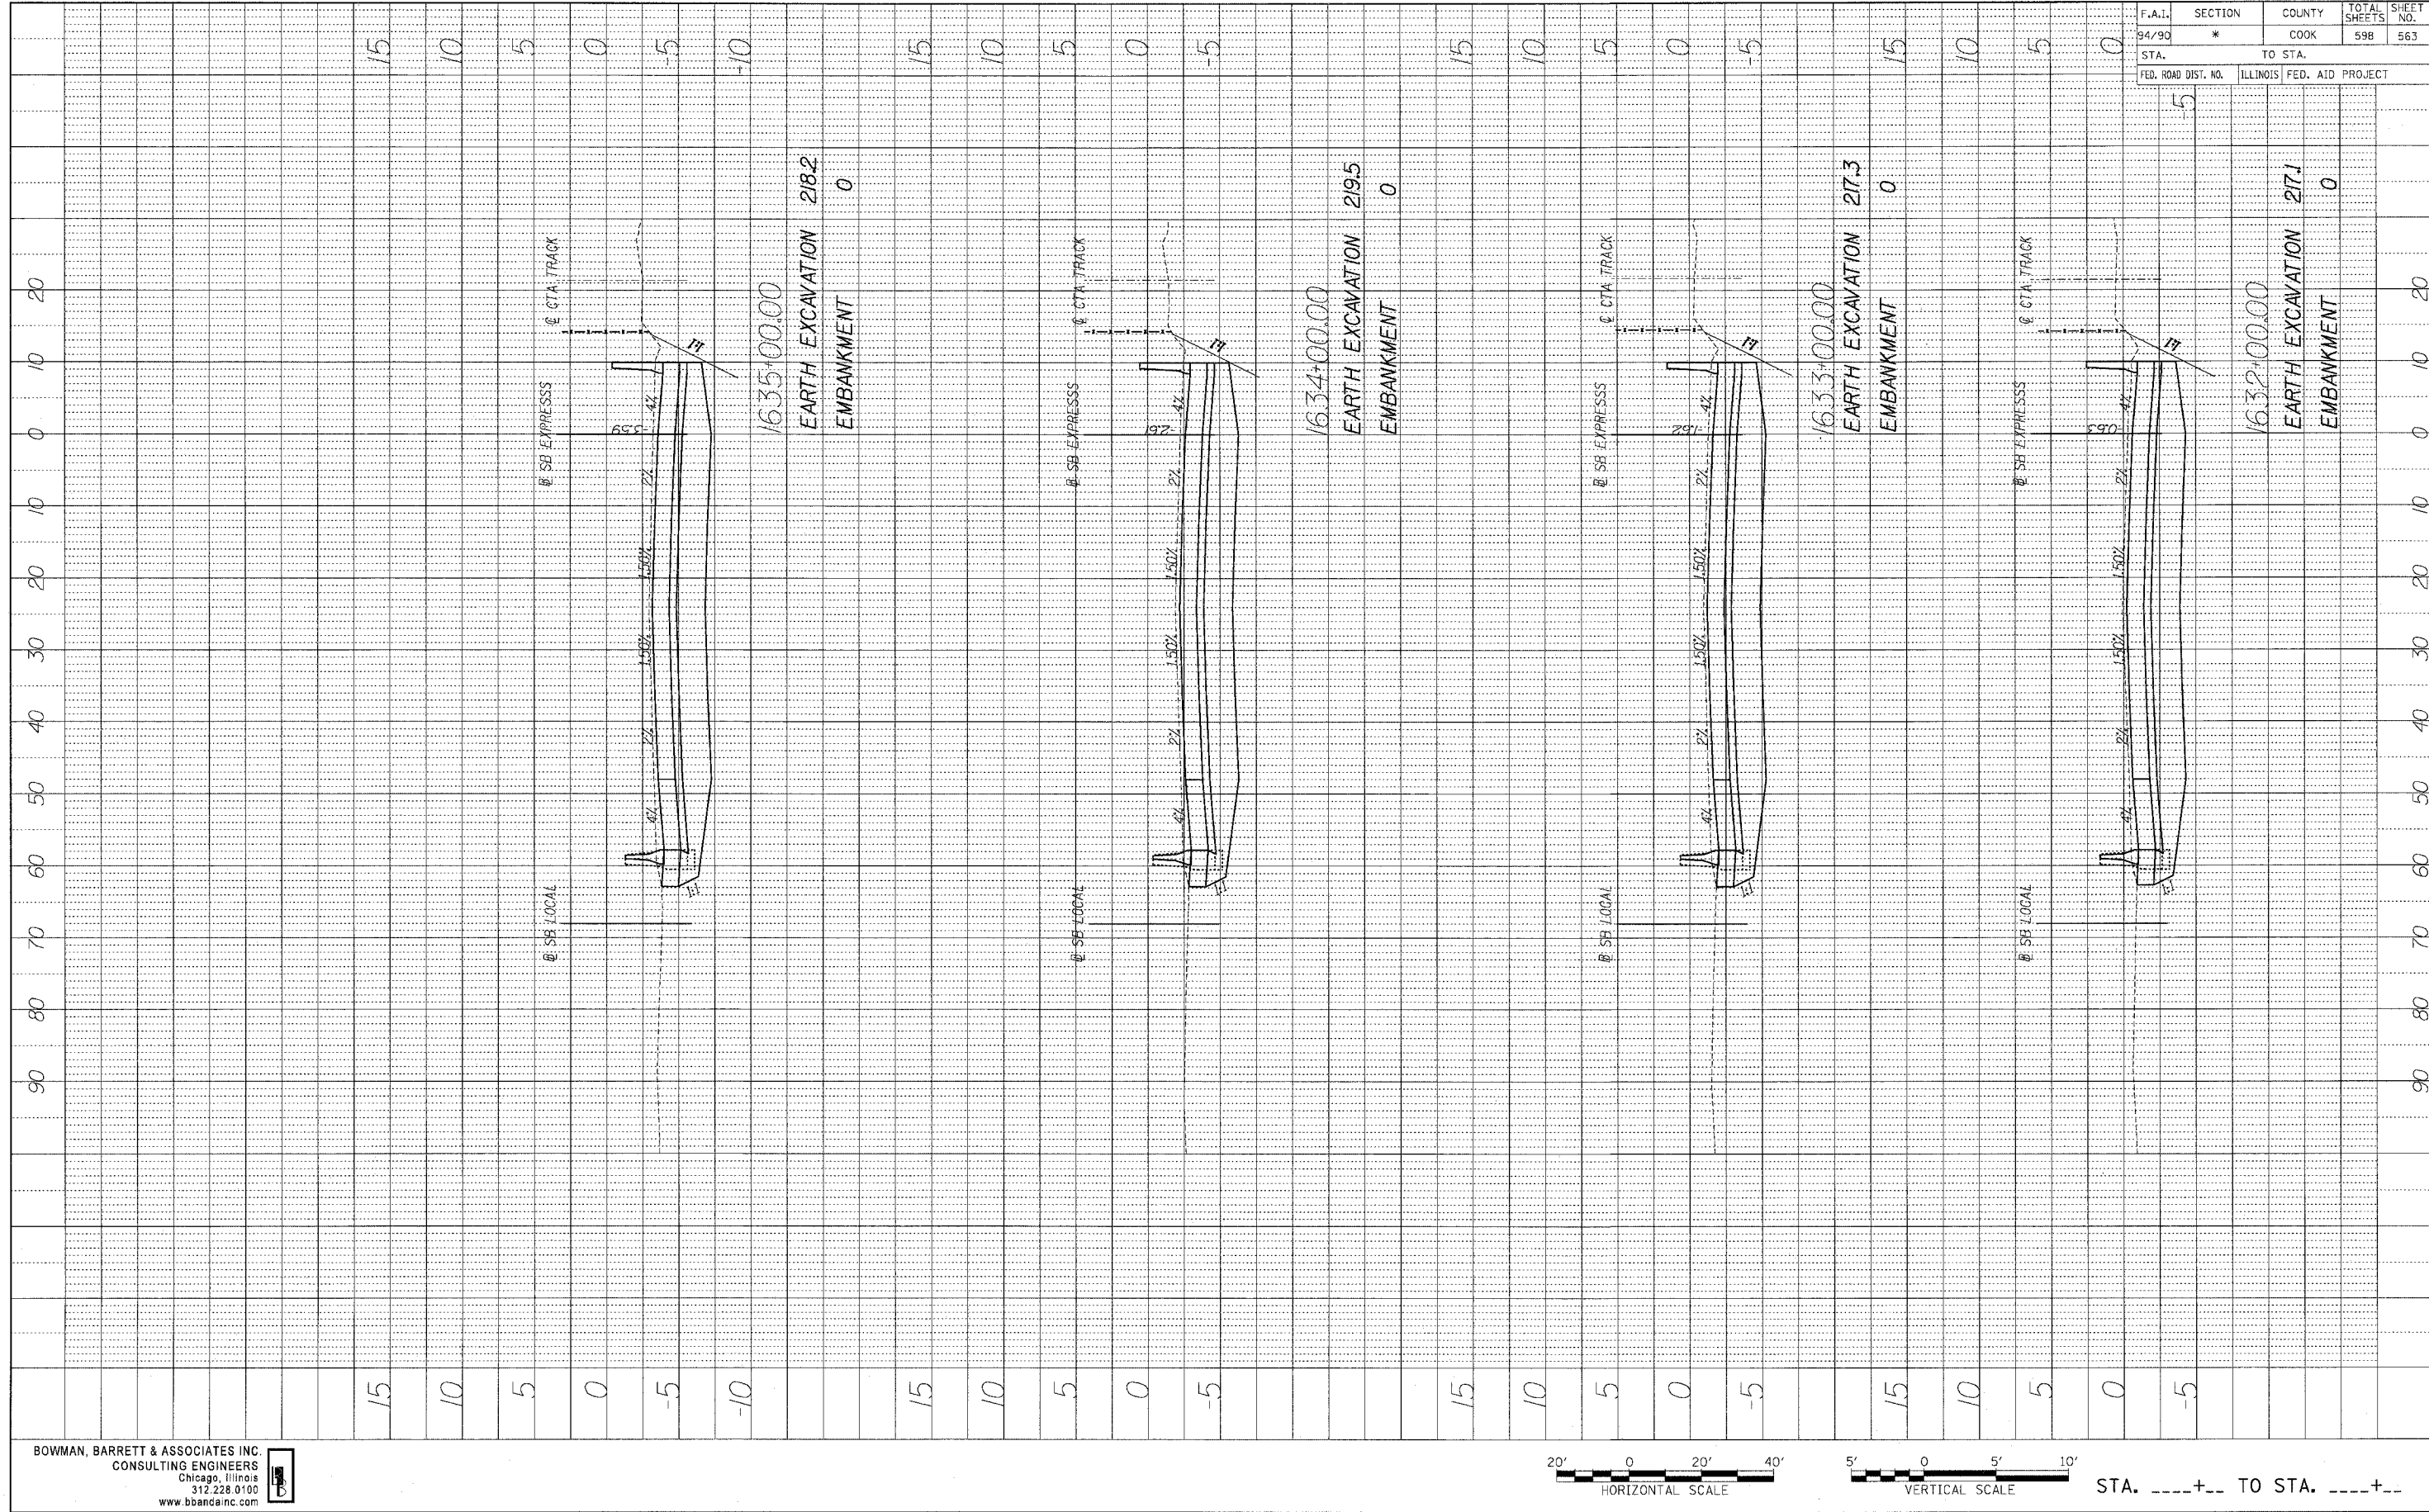

62302		*1818, ETC, 2324.6-1PJR-9	
F.A.I.	SECTION	COUNTY	TOTAL SHEETS
94/90	*	COOK	598
STA.	TO STA.		SHEET NO.
			563
FED. ROAD DIST. NO.	ILLINOIS		FED. AID PROJECT

BOWMAN, BARRETT & ASSOCIATES INC
 CONSULTING ENGINEERS
 Chicago, Illinois
 312.228.0100
 www.bbainc.com



STA.+.. TO STA.+..

5/27/2005 5:00:03 PM