


PROFILE
 SURVEYED BY
 PLOTTED BY
 NOTE BOOK NO.
 DRAWING NO.
 STRUCTURE NOTATIONS: CP10

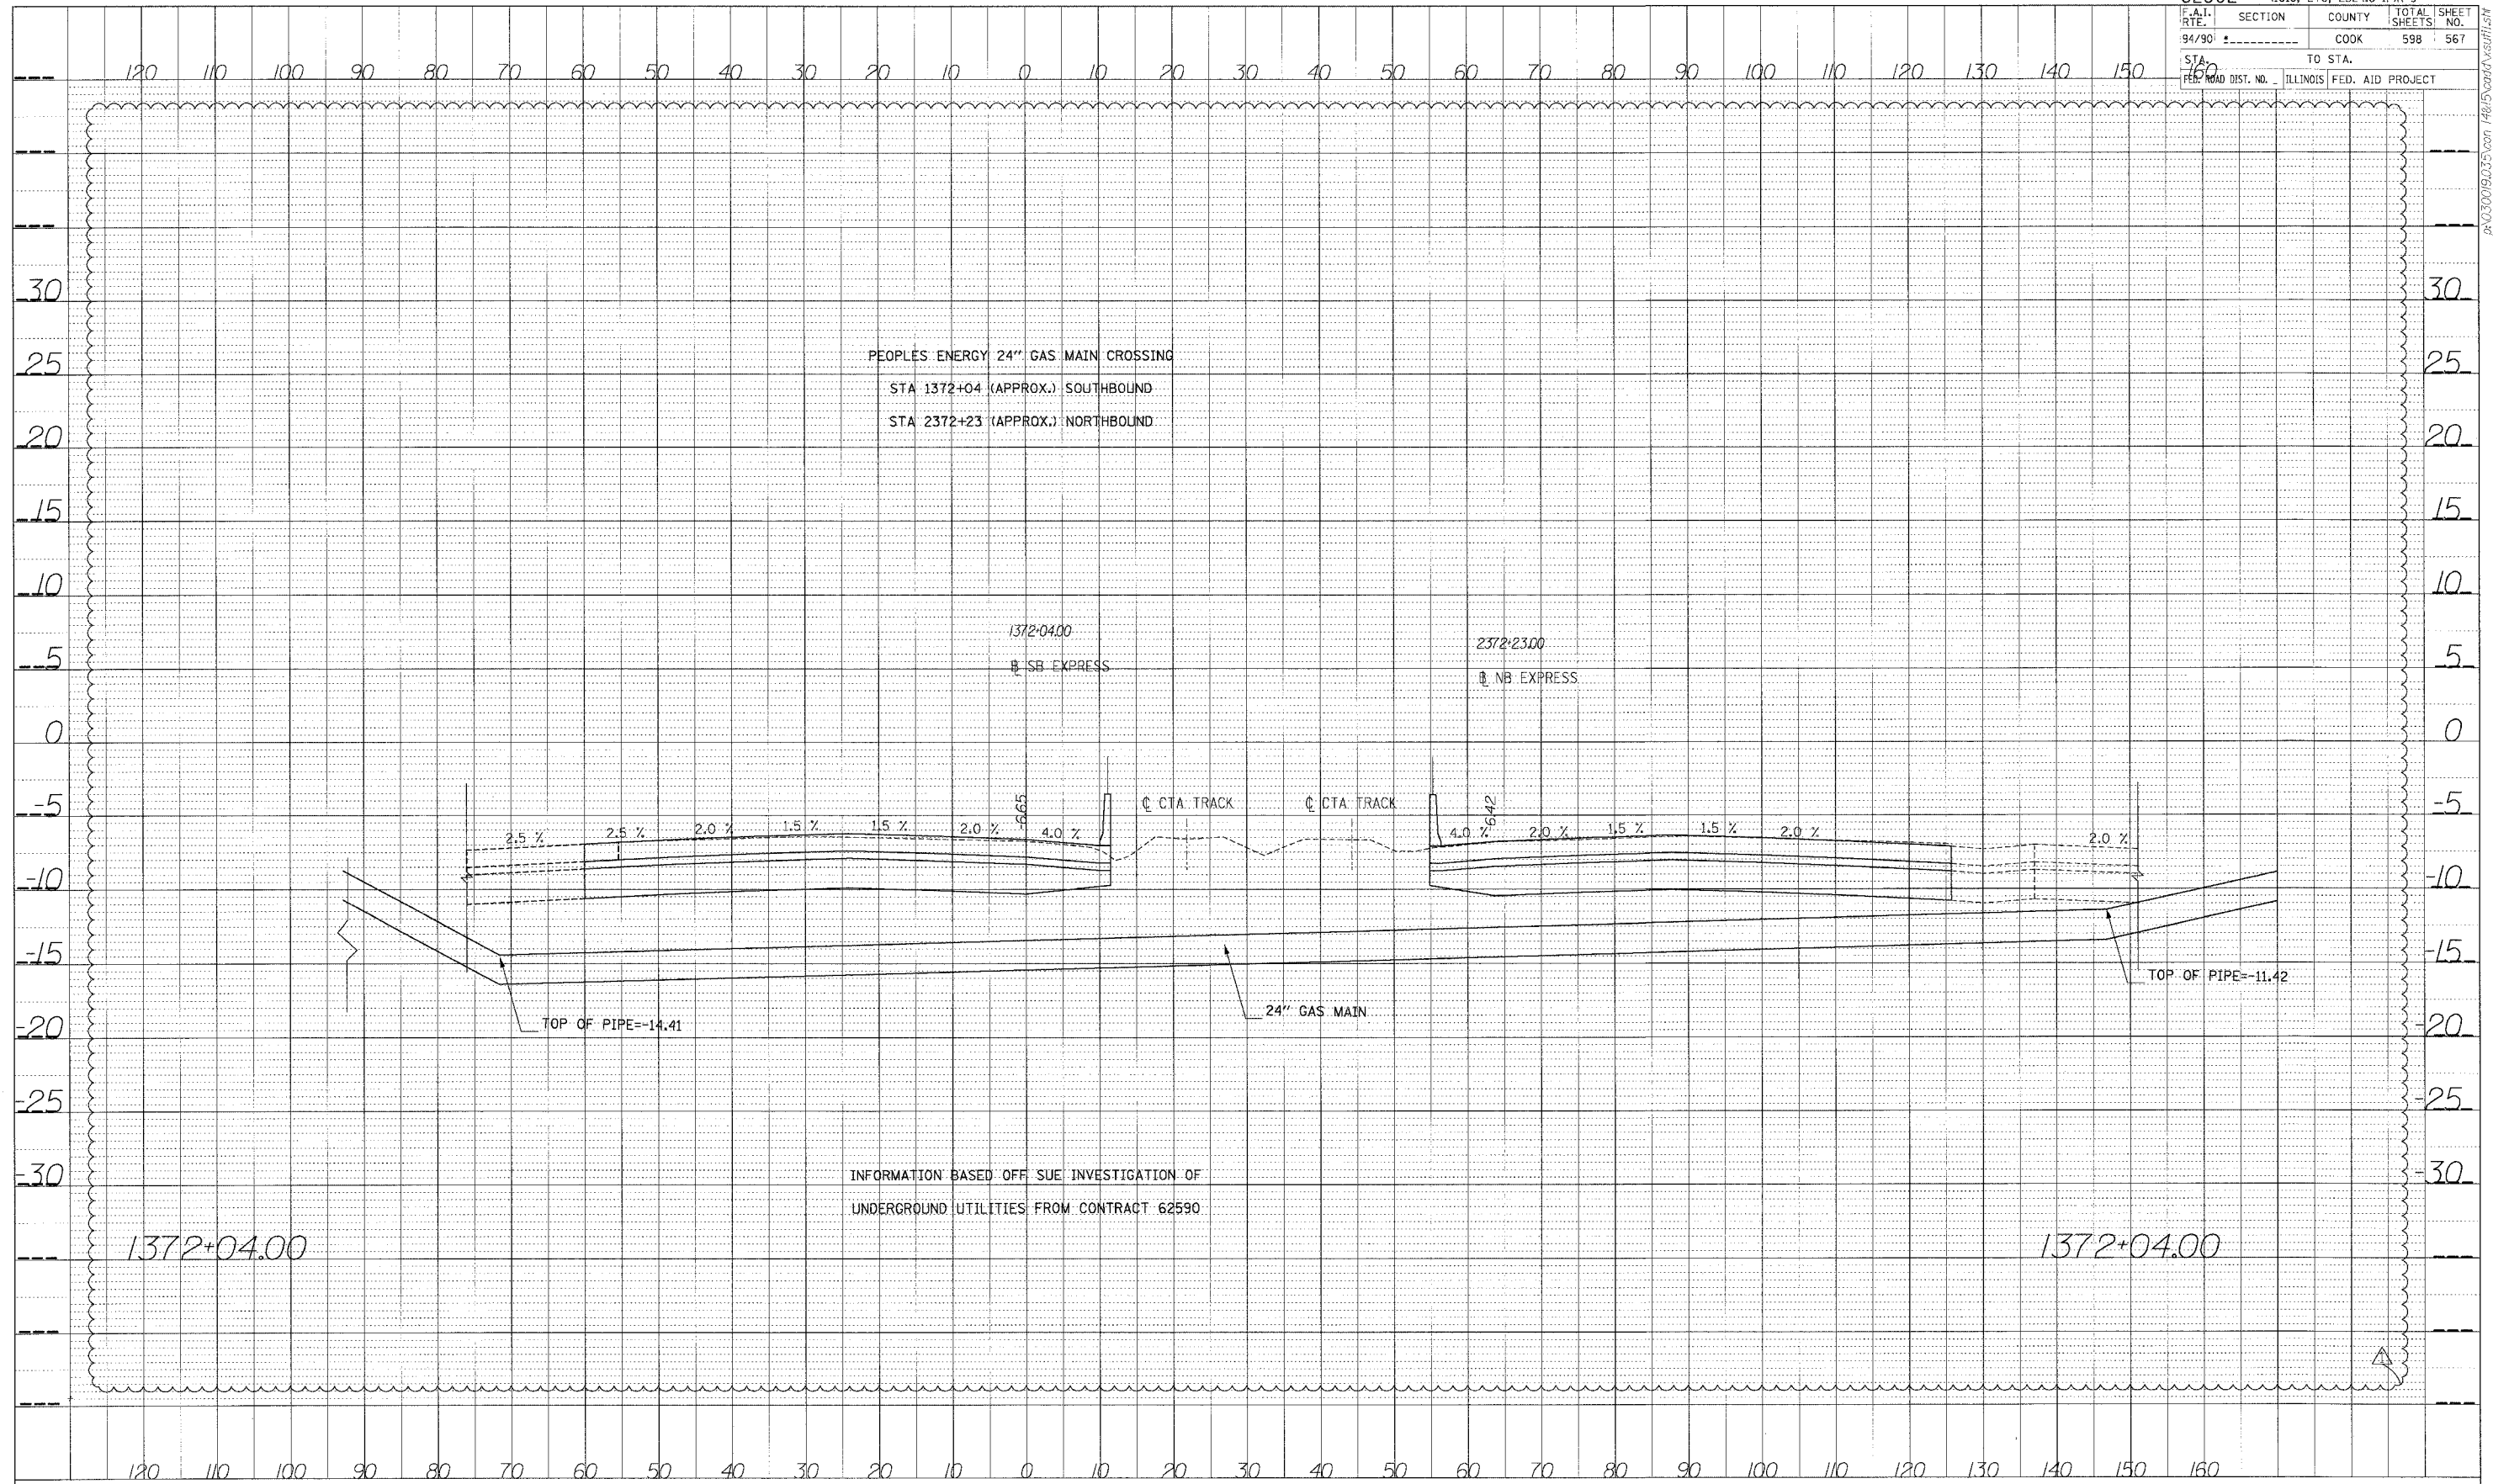

STA.