


62302 • (1818, ETC., 2324.6-IPR-9)				
P.A.I. R.E.	SECTION	COUNTY	TOTAL SHEETS	SHEET NO.
94/90		COOK	598	573
STA.	TO STA.			
FED. ROAD DIST. NO.	ILLINOIS FED. AID PROJECT			

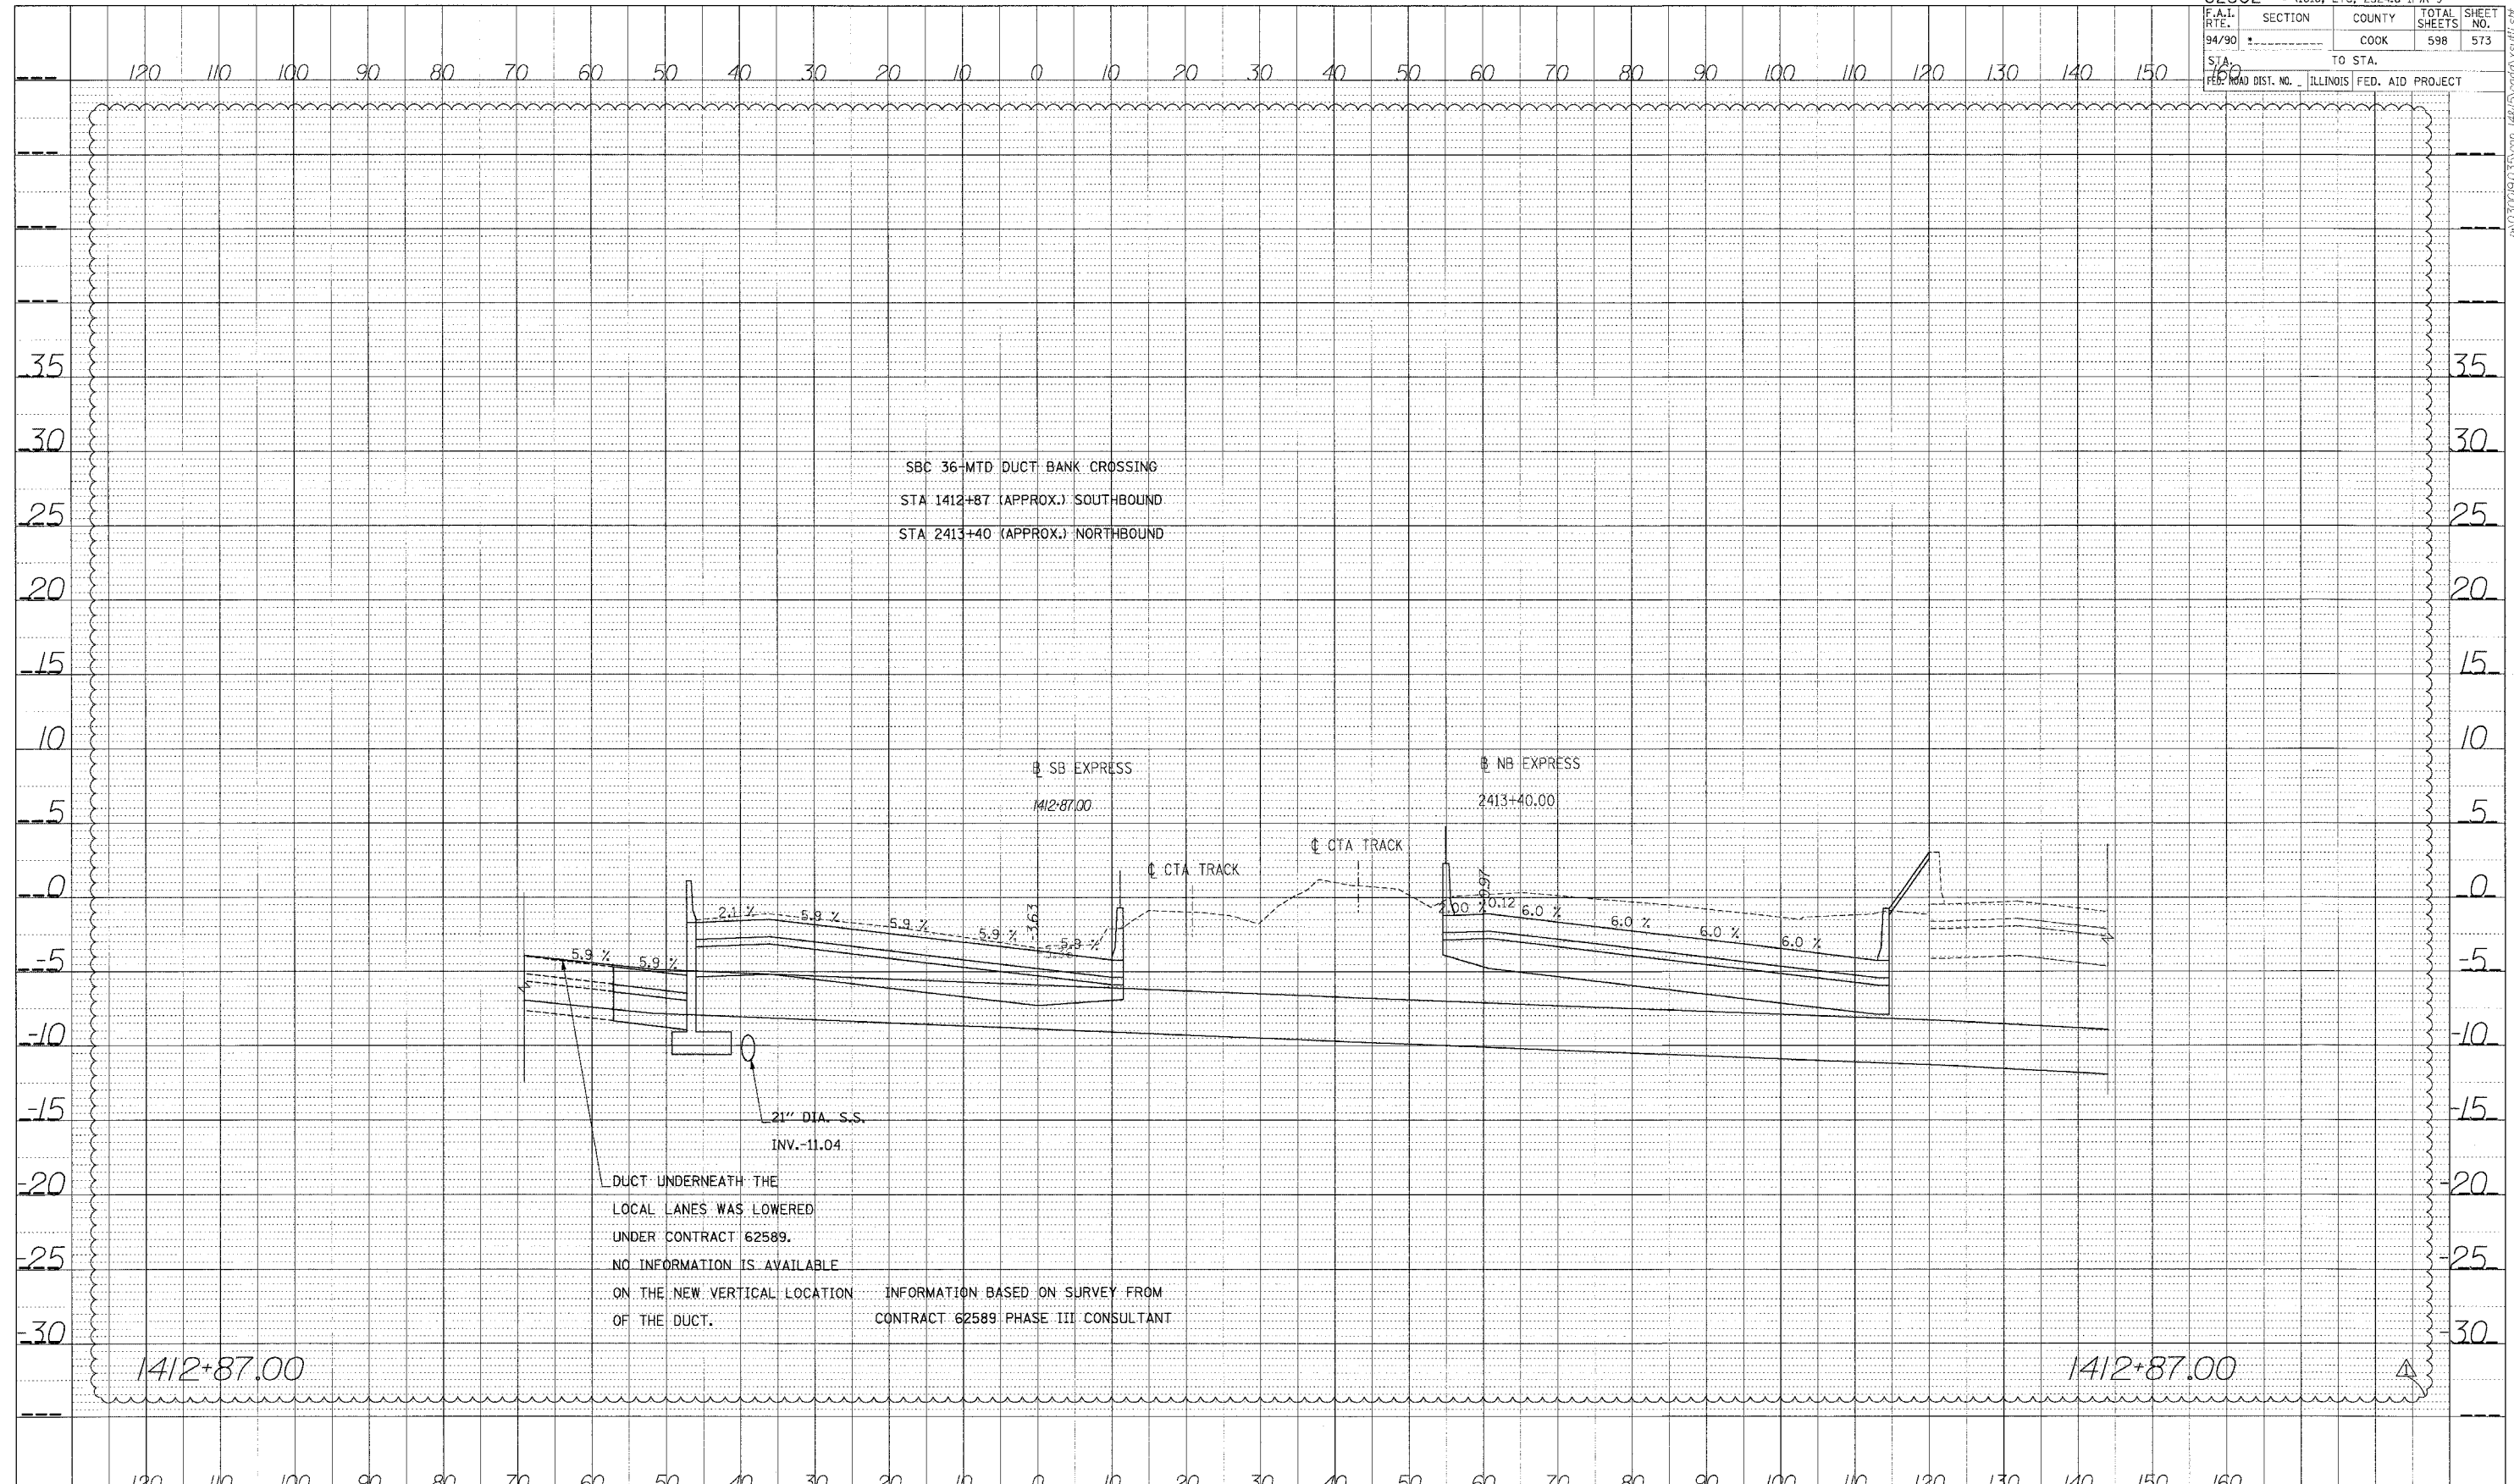


PROFILE	SEWER	DATE
NOTE BOOK	NO. AND REVISIONS	
STRUCTURE	NOTATIONS	

DUCT UNDERNEATH THE LOCAL LANES WAS LOWERED UNDER CONTRACT 62589. NO INFORMATION IS AVAILABLE ON THE NEW VERTICAL LOCATION OF THE DUCT. INFORMATION BASED ON SURVEY FROM CONTRACT 62589 PHASE III CONSULTANT

Edwards AND Kelcey

ONE NORTH FRANKLIN
CHICAGO, IL 60606
PHONE: (312) 251-3000
FAX: (312) 251-3015
WEB: WWW.EKCORP.COM

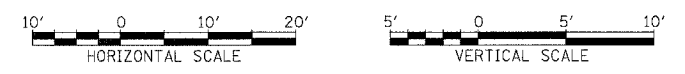

STA.