



62302 • (1818, ETC, 2324.6-1PR-9				
FAA- RTE.	SECTION	COUNTY	TOTAL SHEETS	SHEET NO.
94/90		COOK	598	586
STA. FROM	TO STA.		ILLINOIS FED. AID PROJECT	

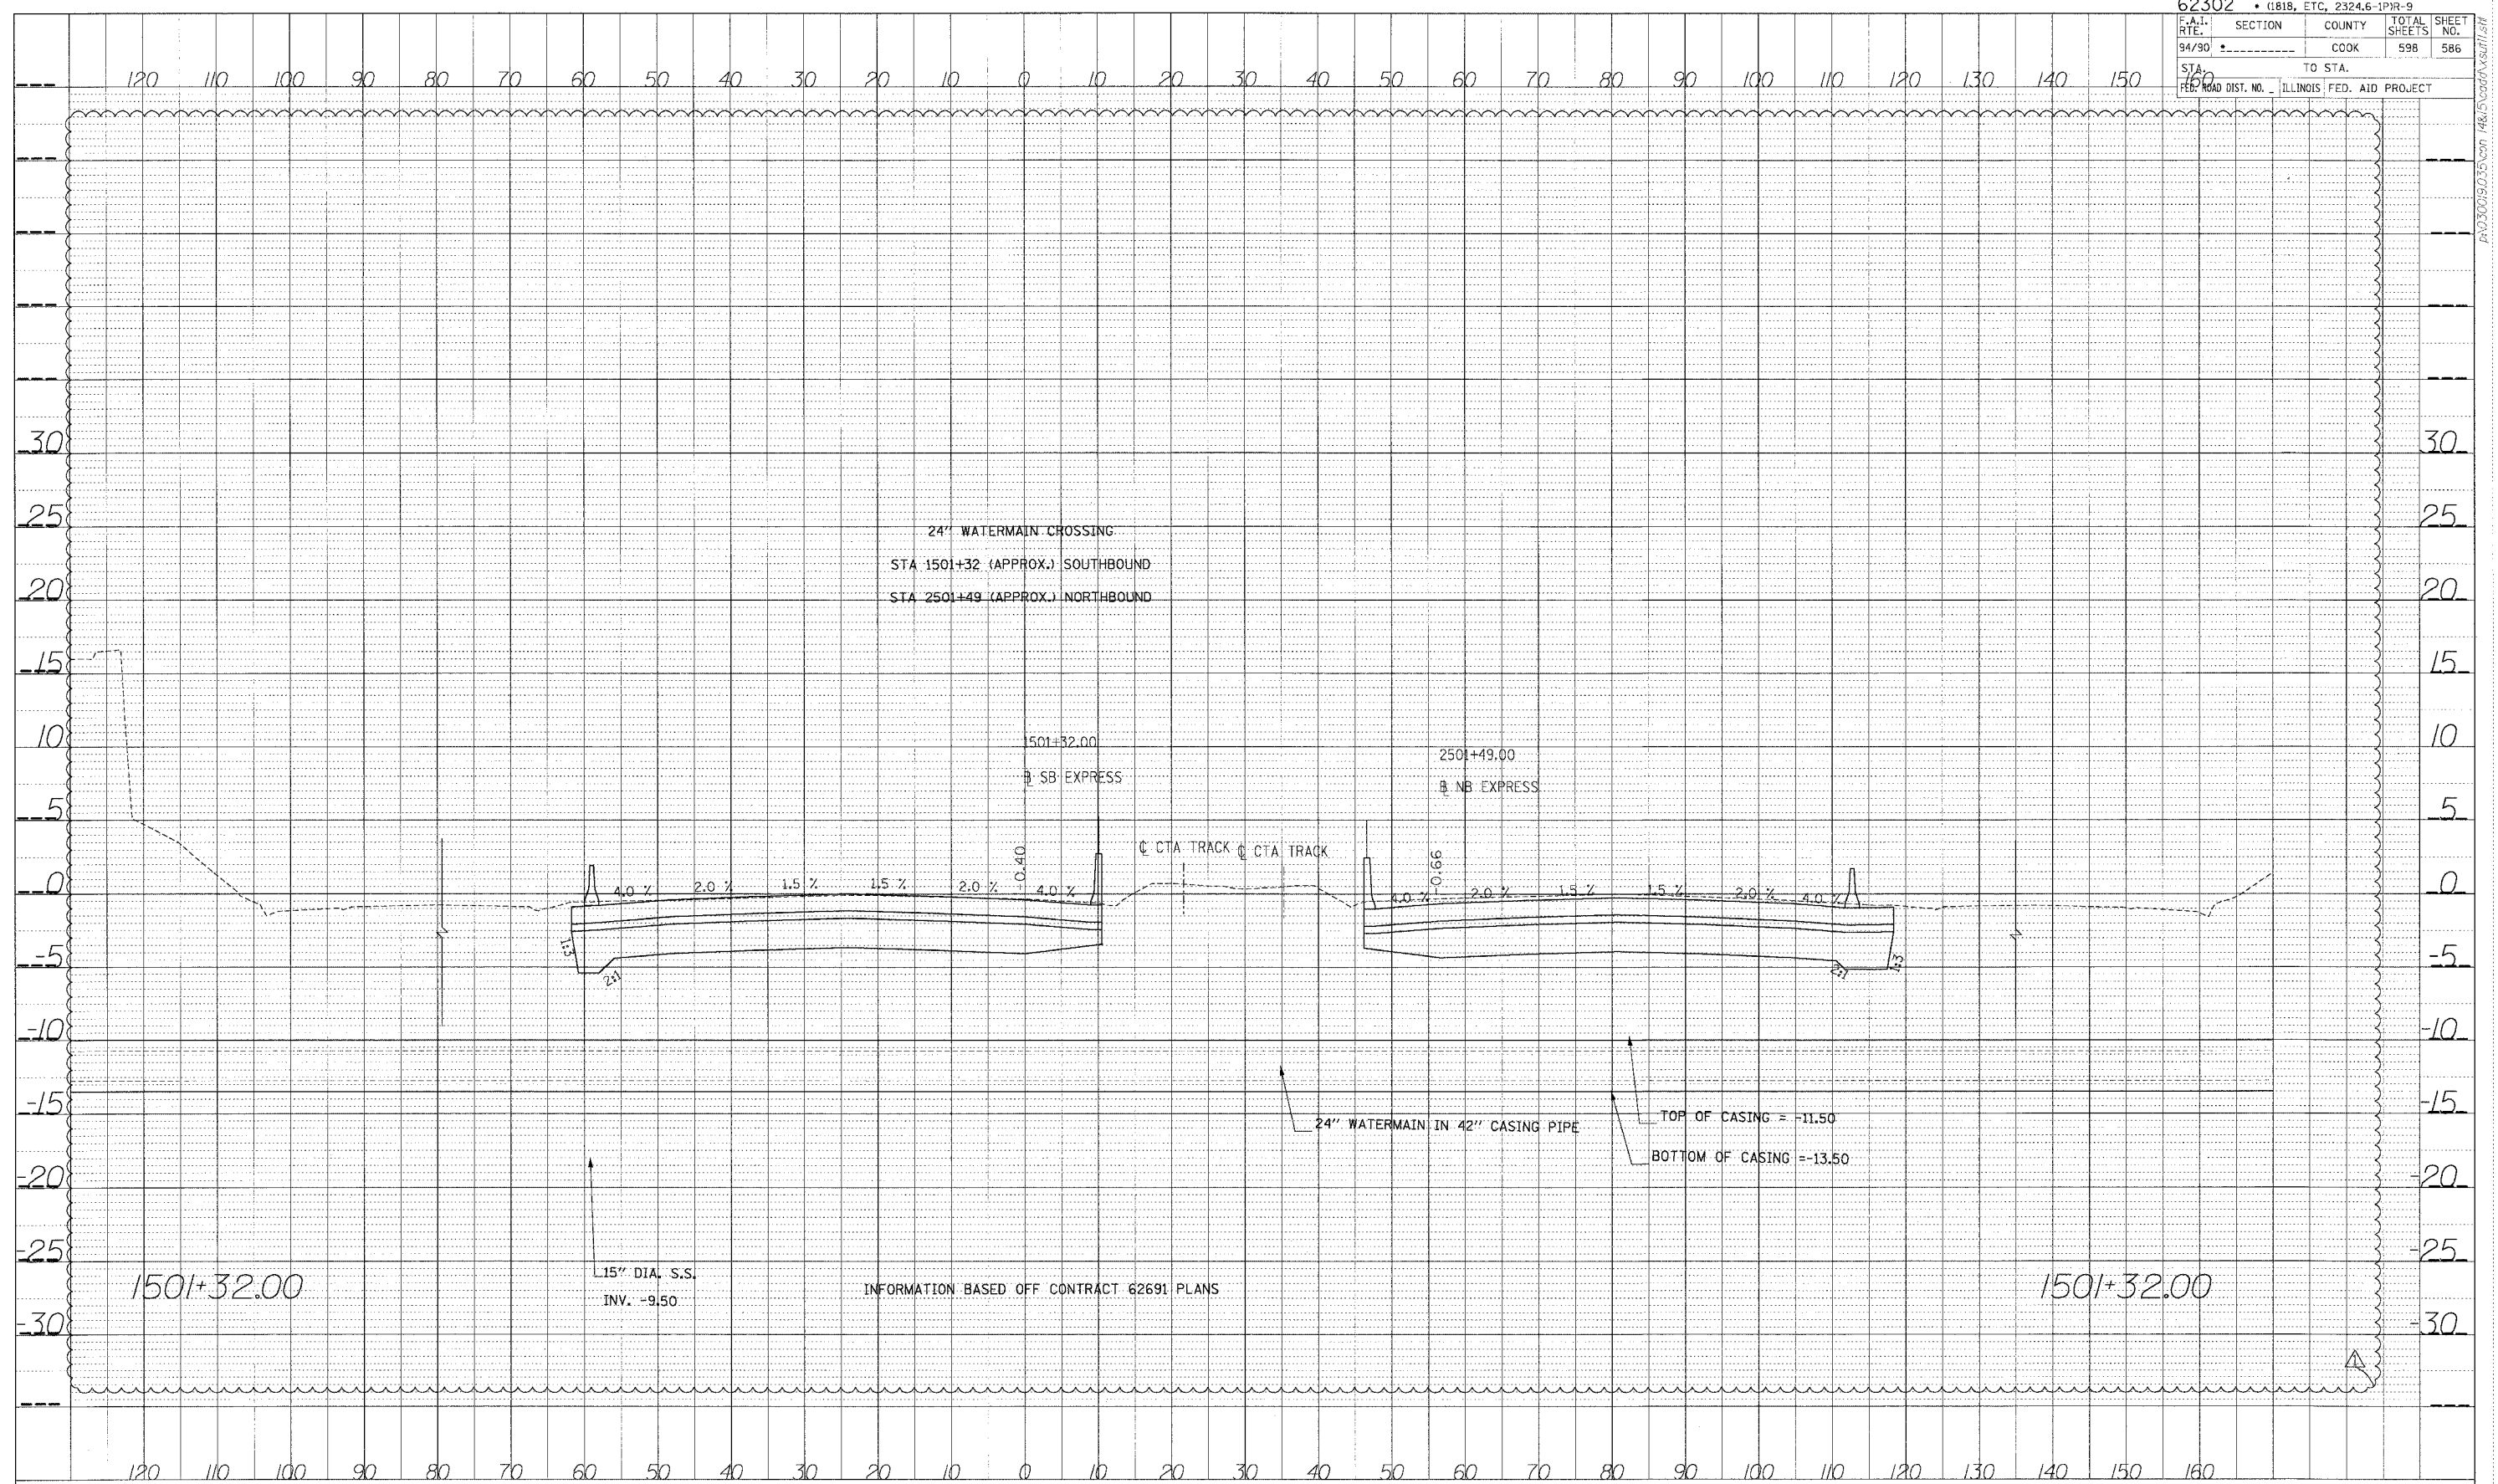

DATE	
BY	
PROJECT	
PROJ. NO.	
DATE	
BY	
PROJECT	
PROJ. NO.	

**Edwards
AND Kelcey**
 ONE NORTH FRANKLIN
 CHICAGO, IL 60606
 PHONE: (312) 251-3000
 FAX: (312) 251-3015
 WEB: WWW.EKCORP.COM

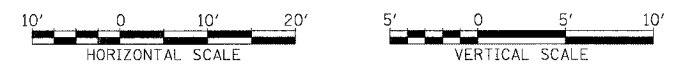

STA.