


62302 • (1818, ETC. 2324.6-1P1R-9			
F.A.I. RT.:	SECTION	COUNTY	TOTAL SHEETS
94/90		COOK	598
STA. 150	TO STA.		
FED. ROAD DIST. NO.	ILLINOIS FED. AID PROJECT		

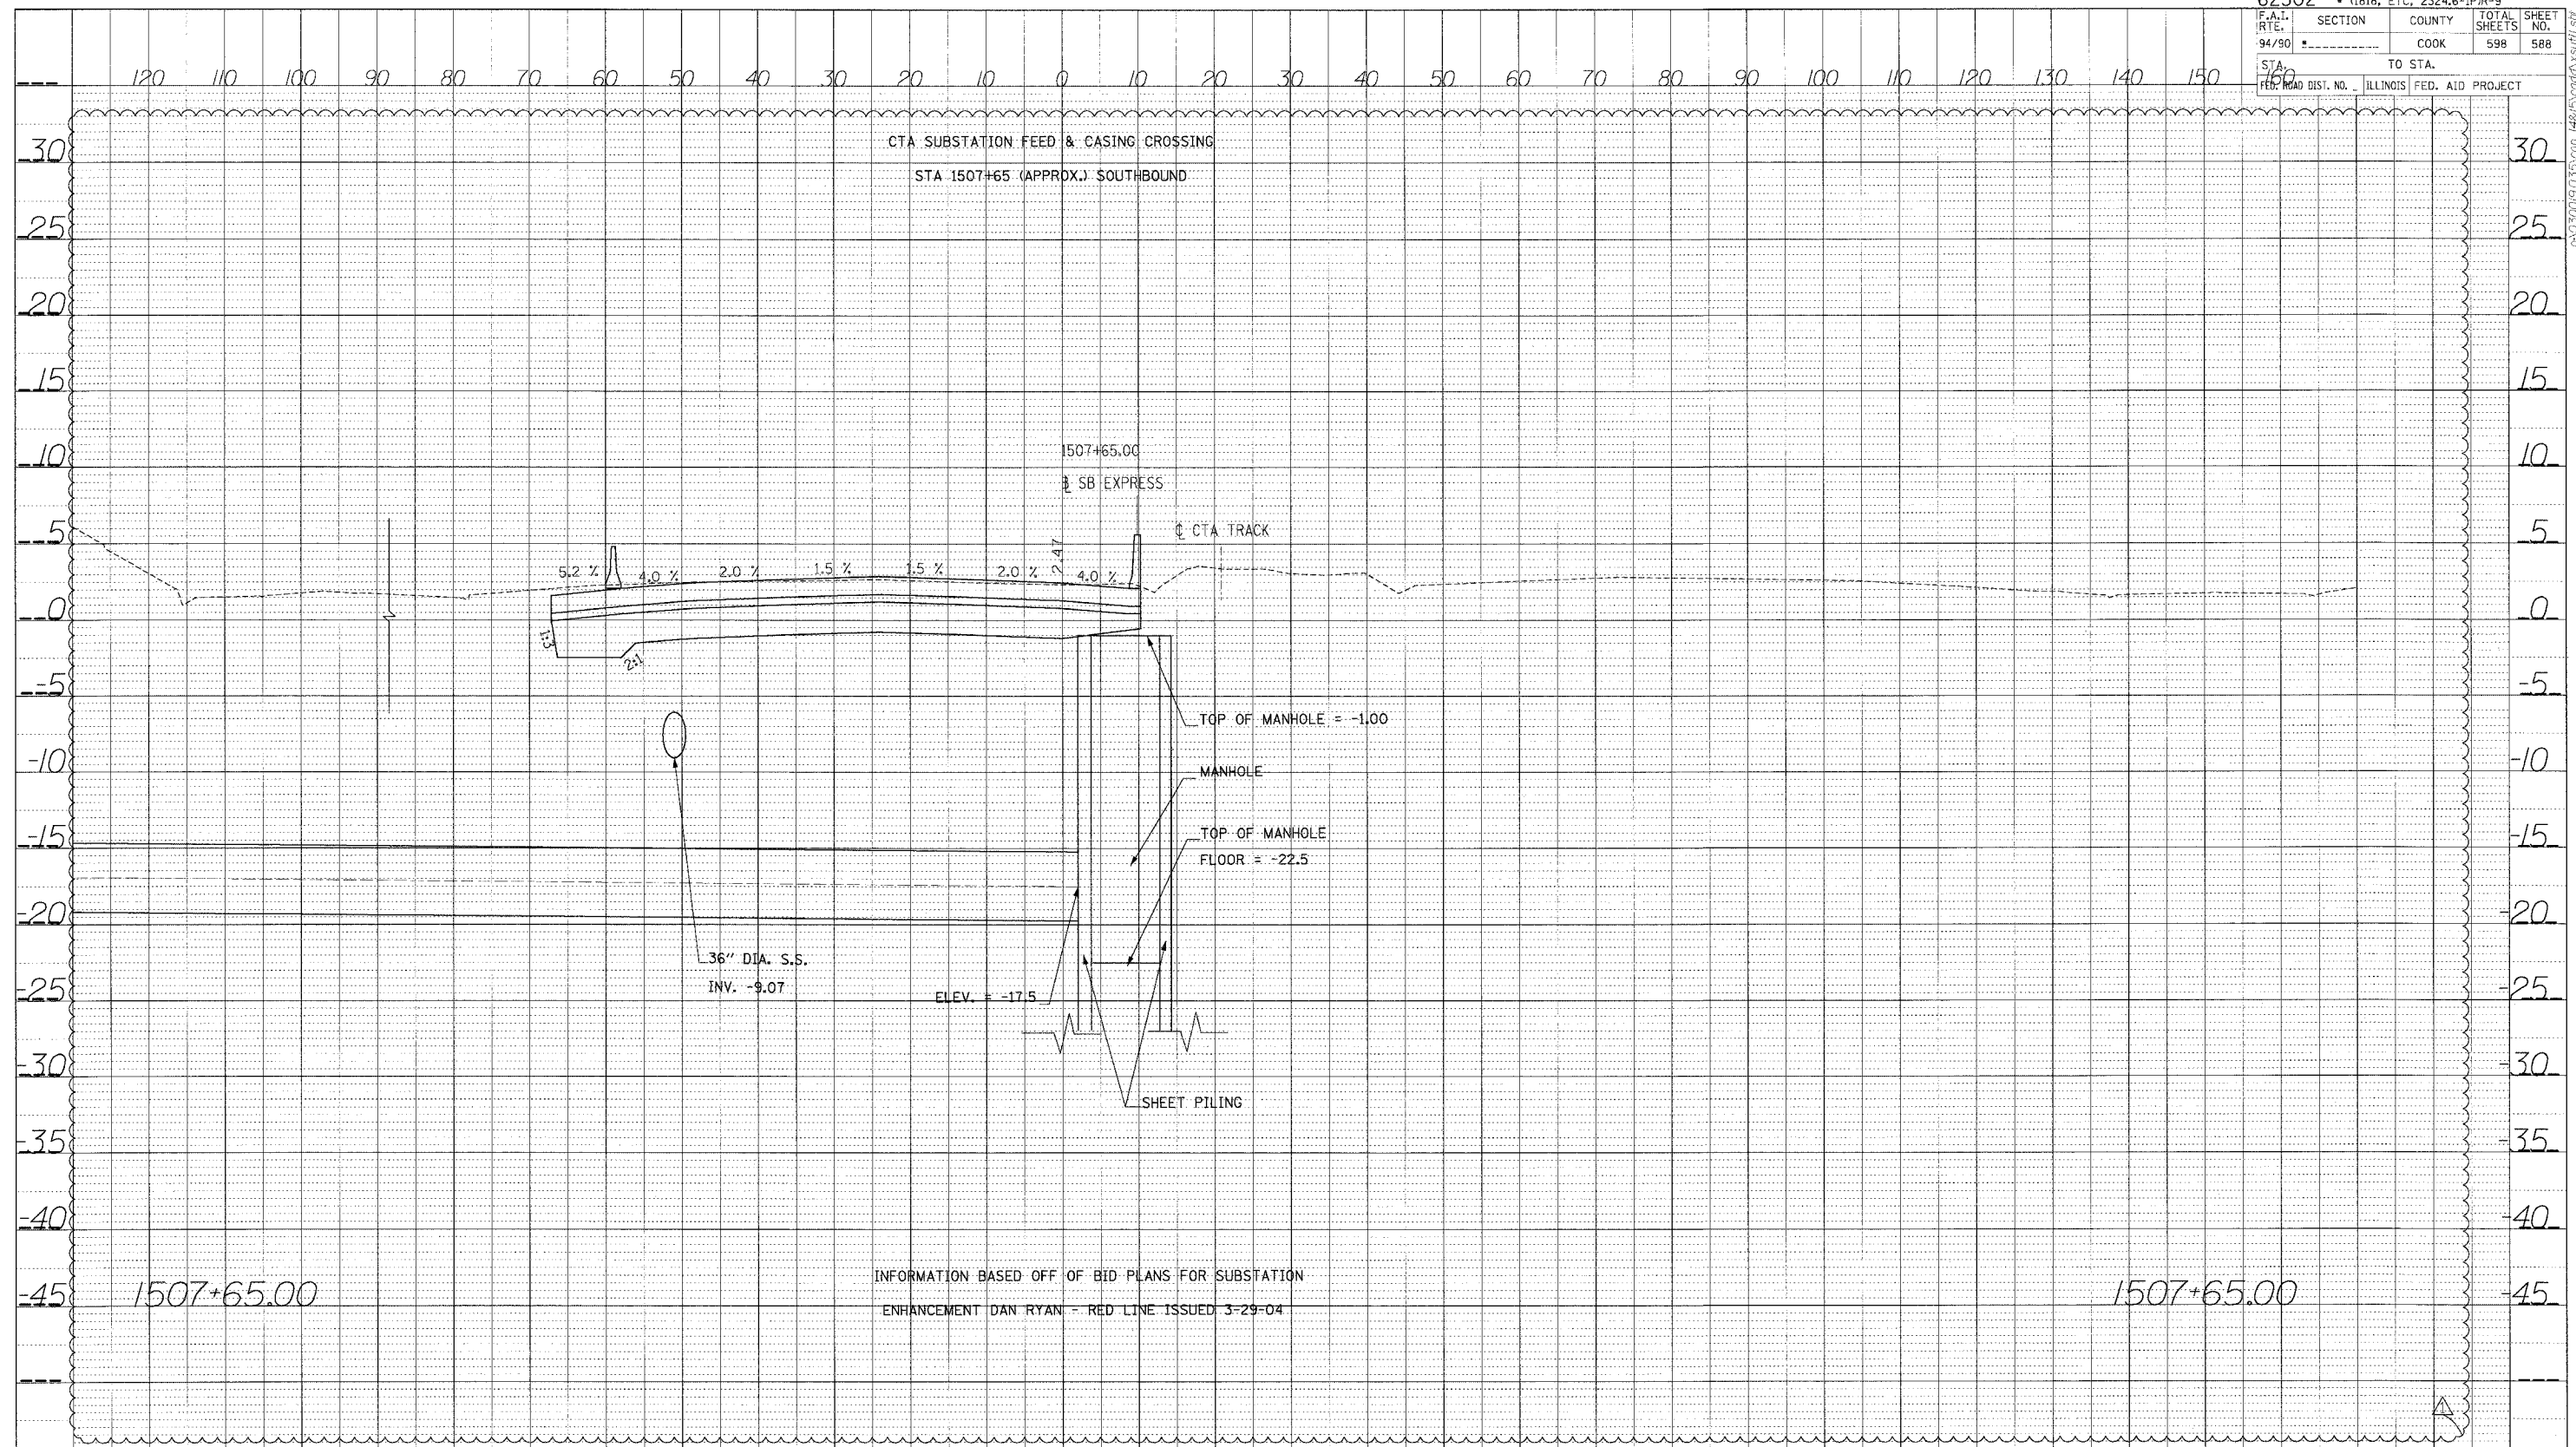

DATE	BY
PROFILL	SURVEYED
	PLOTTED
	RECHECKED
	DATE NOTED
	STRUCTURE NOTATION
	NO.

INFORMATION BASED OFF OF BID PLANS FOR SUBSTATION
 ENHANCEMENT DAN RYAN - RED LINE ISSUED 3-29-04

Edwards AND Kelcey
 ONE NORTH FRANKLIN
 CHICAGO, IL 60606
 PHONE: (312) 251-3000
 FAX: (312) 251-3015
 WEB: WWW.EKCORP.COM



STA.