



F.A.I. RT.:	SECTION	COUNTY	TOTAL SHEETS	SHEET NO.
94/90		COOK	598	287
STA.	TO STA.			
FED. ROAD DIST. NO. ILLINOIS FED. AID PROJECT				
62302 • (1818, ETC. 2324.6-1)PR-9				

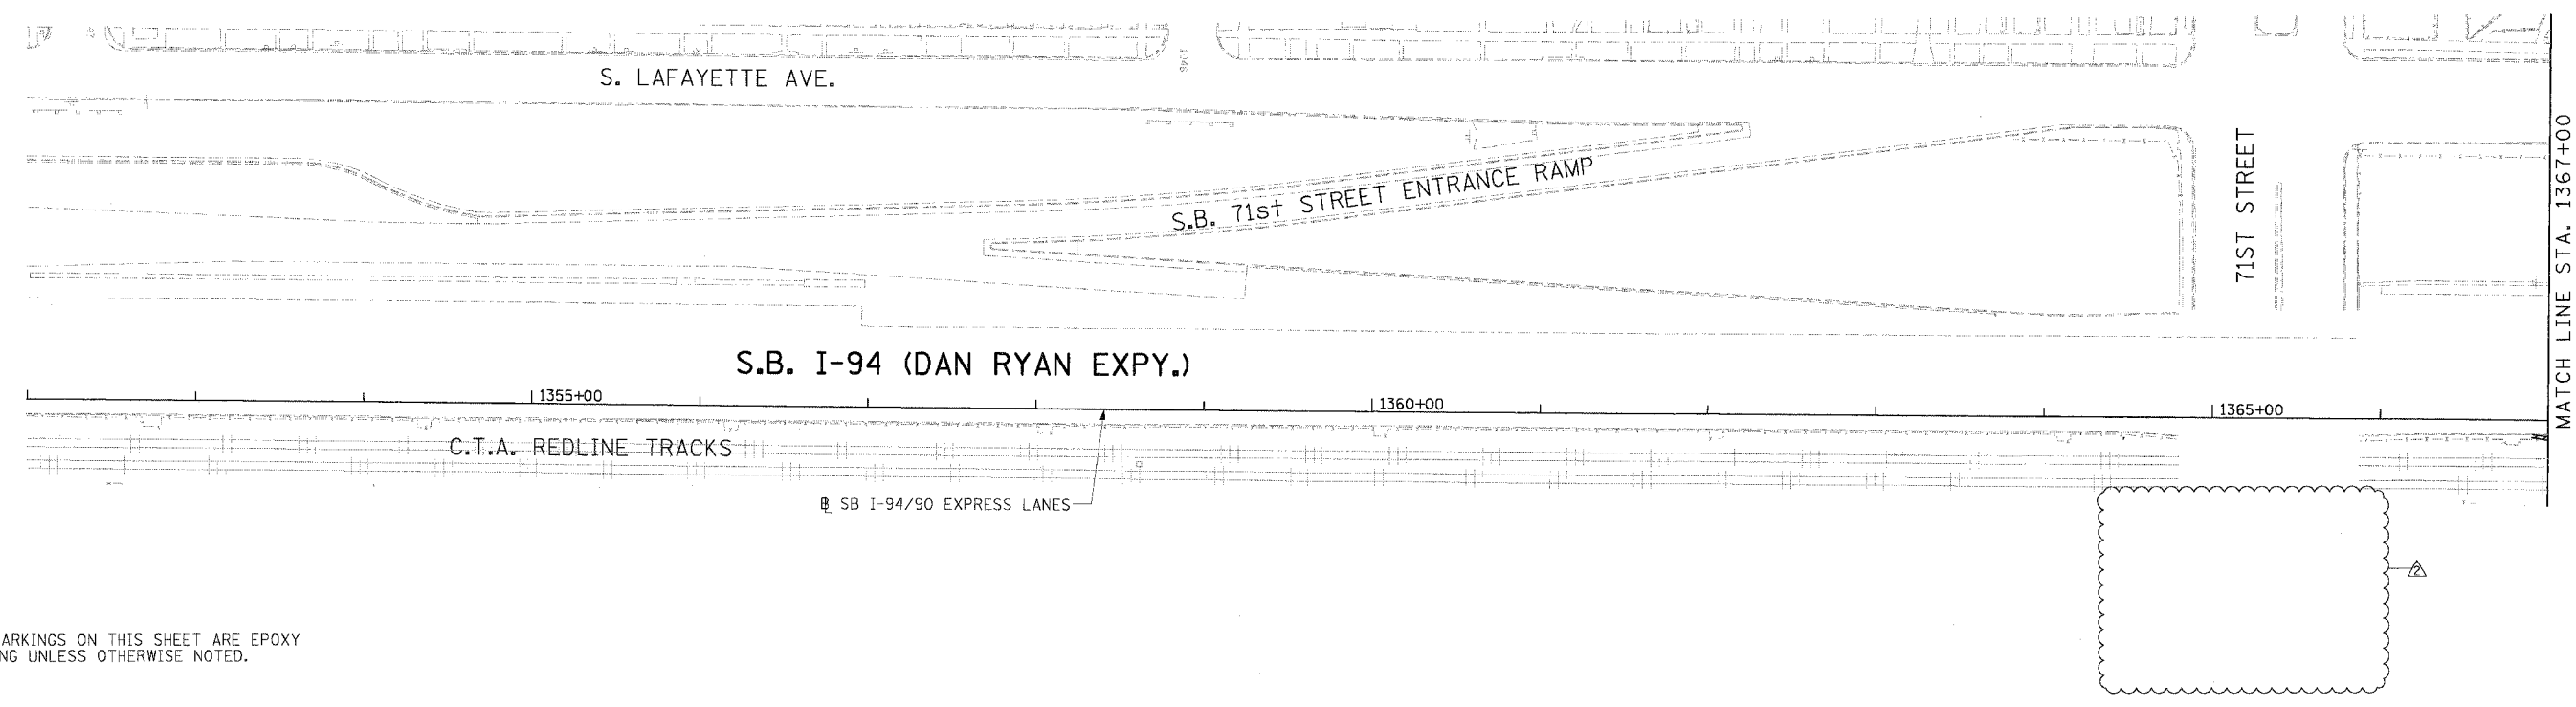



**NOTE:**  
ALL PAVEMENT MARKINGS ON THIS SHEET ARE EPOXY PAVEMENT MARKING UNLESS OTHERWISE NOTED.

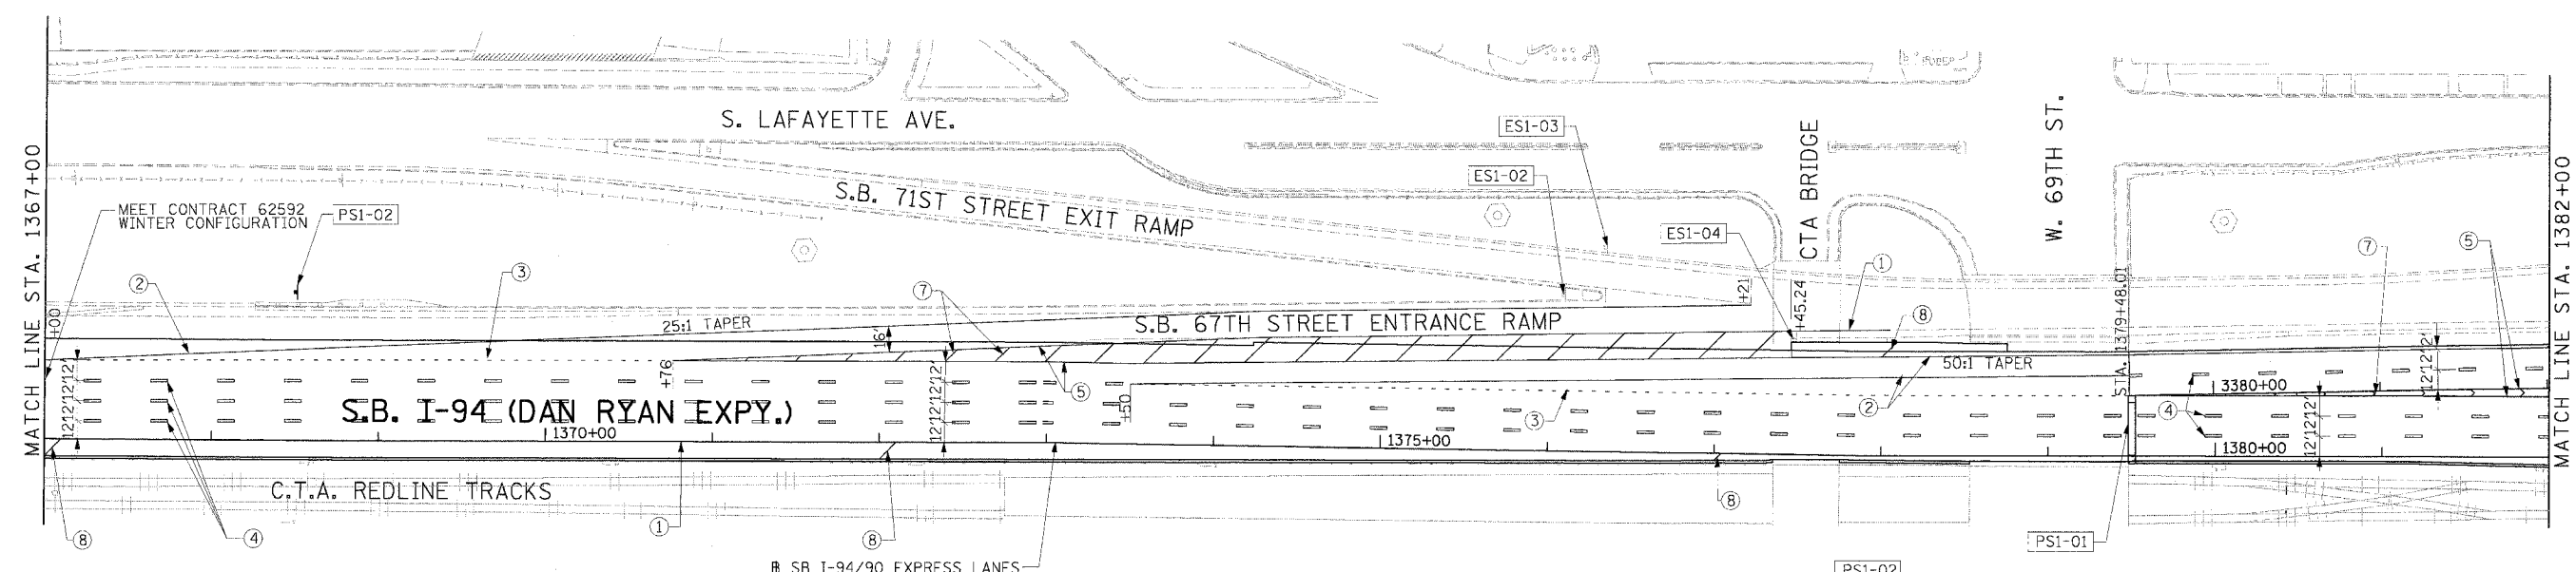

**STATIONING**  
+\*\* STATION PROVIDED FROM THE I-90/94 EXPRESS LANES  
(+\*\*) STATION PROVIDED FROM THE I-90/94 LOCAL LANES

- LEGEND**
- ① LINE 4" (YELLOW EDGE LINE)
  - ② LINE 4" (WHITE EDGE LINE)
  - ③ LINE 4" (SKIP DASH, 6' SKIP - 2' DASH, WHITE)
  - ④ LINE 5" (SKIP DASH, 30' SKIP - 10' DASH, WHITE)
  - ⑤ LINE 8" (WHITE GORE LINE)
  - ⑥ LINE 8" (SKIP DASH, 12' SKIP - 3' DASH, WHITE)
  - ⑦ LINE 12" (DIAGONAL, 30' C-C)
  - ⑧ LINE 12" (DIAGONAL, 500' C-C)
  - ⑨ LETTERS AND SYMBOLS

ESx-xx EXISTING SIGN  
TSx-xx TEMPORARY SIGN  
PSx-xx PROPOSED SIGN

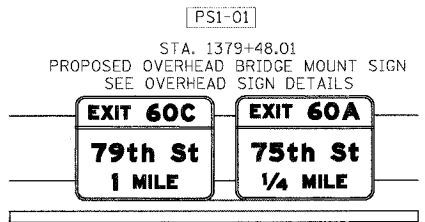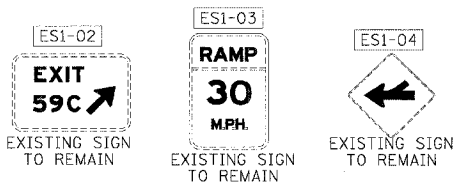

PS1-02  
A.I.S. #1  
STA. 1368+50  
(SEE SIGN PANEL DETAILS)



**Edwards AND Kelcey**  
ONE NORTH FRANKLIN CHICAGO, IL 60606  
PHONE: (312) 251-3000  
FAX: (312) 251-3015  
WEB: WWW.EKCORP.COM

REVISIONS	
NAME	DATE
ADDENDUM 2	9/16/05

ILLINOIS DEPARTMENT OF TRANSPORTATION  
F.A.I. 94/90 (DAN RYAN EXPRESSWAY)  
31ST STREET TO 71ST STREET  
SB EXPRESS LANE RECONSTRUCTION  
AND SIGNING PLAN  
SOUTHBOUND STA. 1352+00 TO STA. 1382+00  
SCALE: 1"=50'  
DATE: 7/1/05  
DRAWN BY: TAI  
CHECKED BY: PJM

PMK-1  
09/14/2005 11:02 AM  
P:\030090\90\Draw\4815\CAD\DWG\940501287.dwg