



PAINT SPECIFICATION
 ALL STEEL, IRON OR ALUMINUM COMPONENTS SHALL BE
 FACTORY POWDER COATED BENJAMIN MOORE
 BLACK FOREST GREEN, FM-12, HC-187, OR EQUIVALENT.

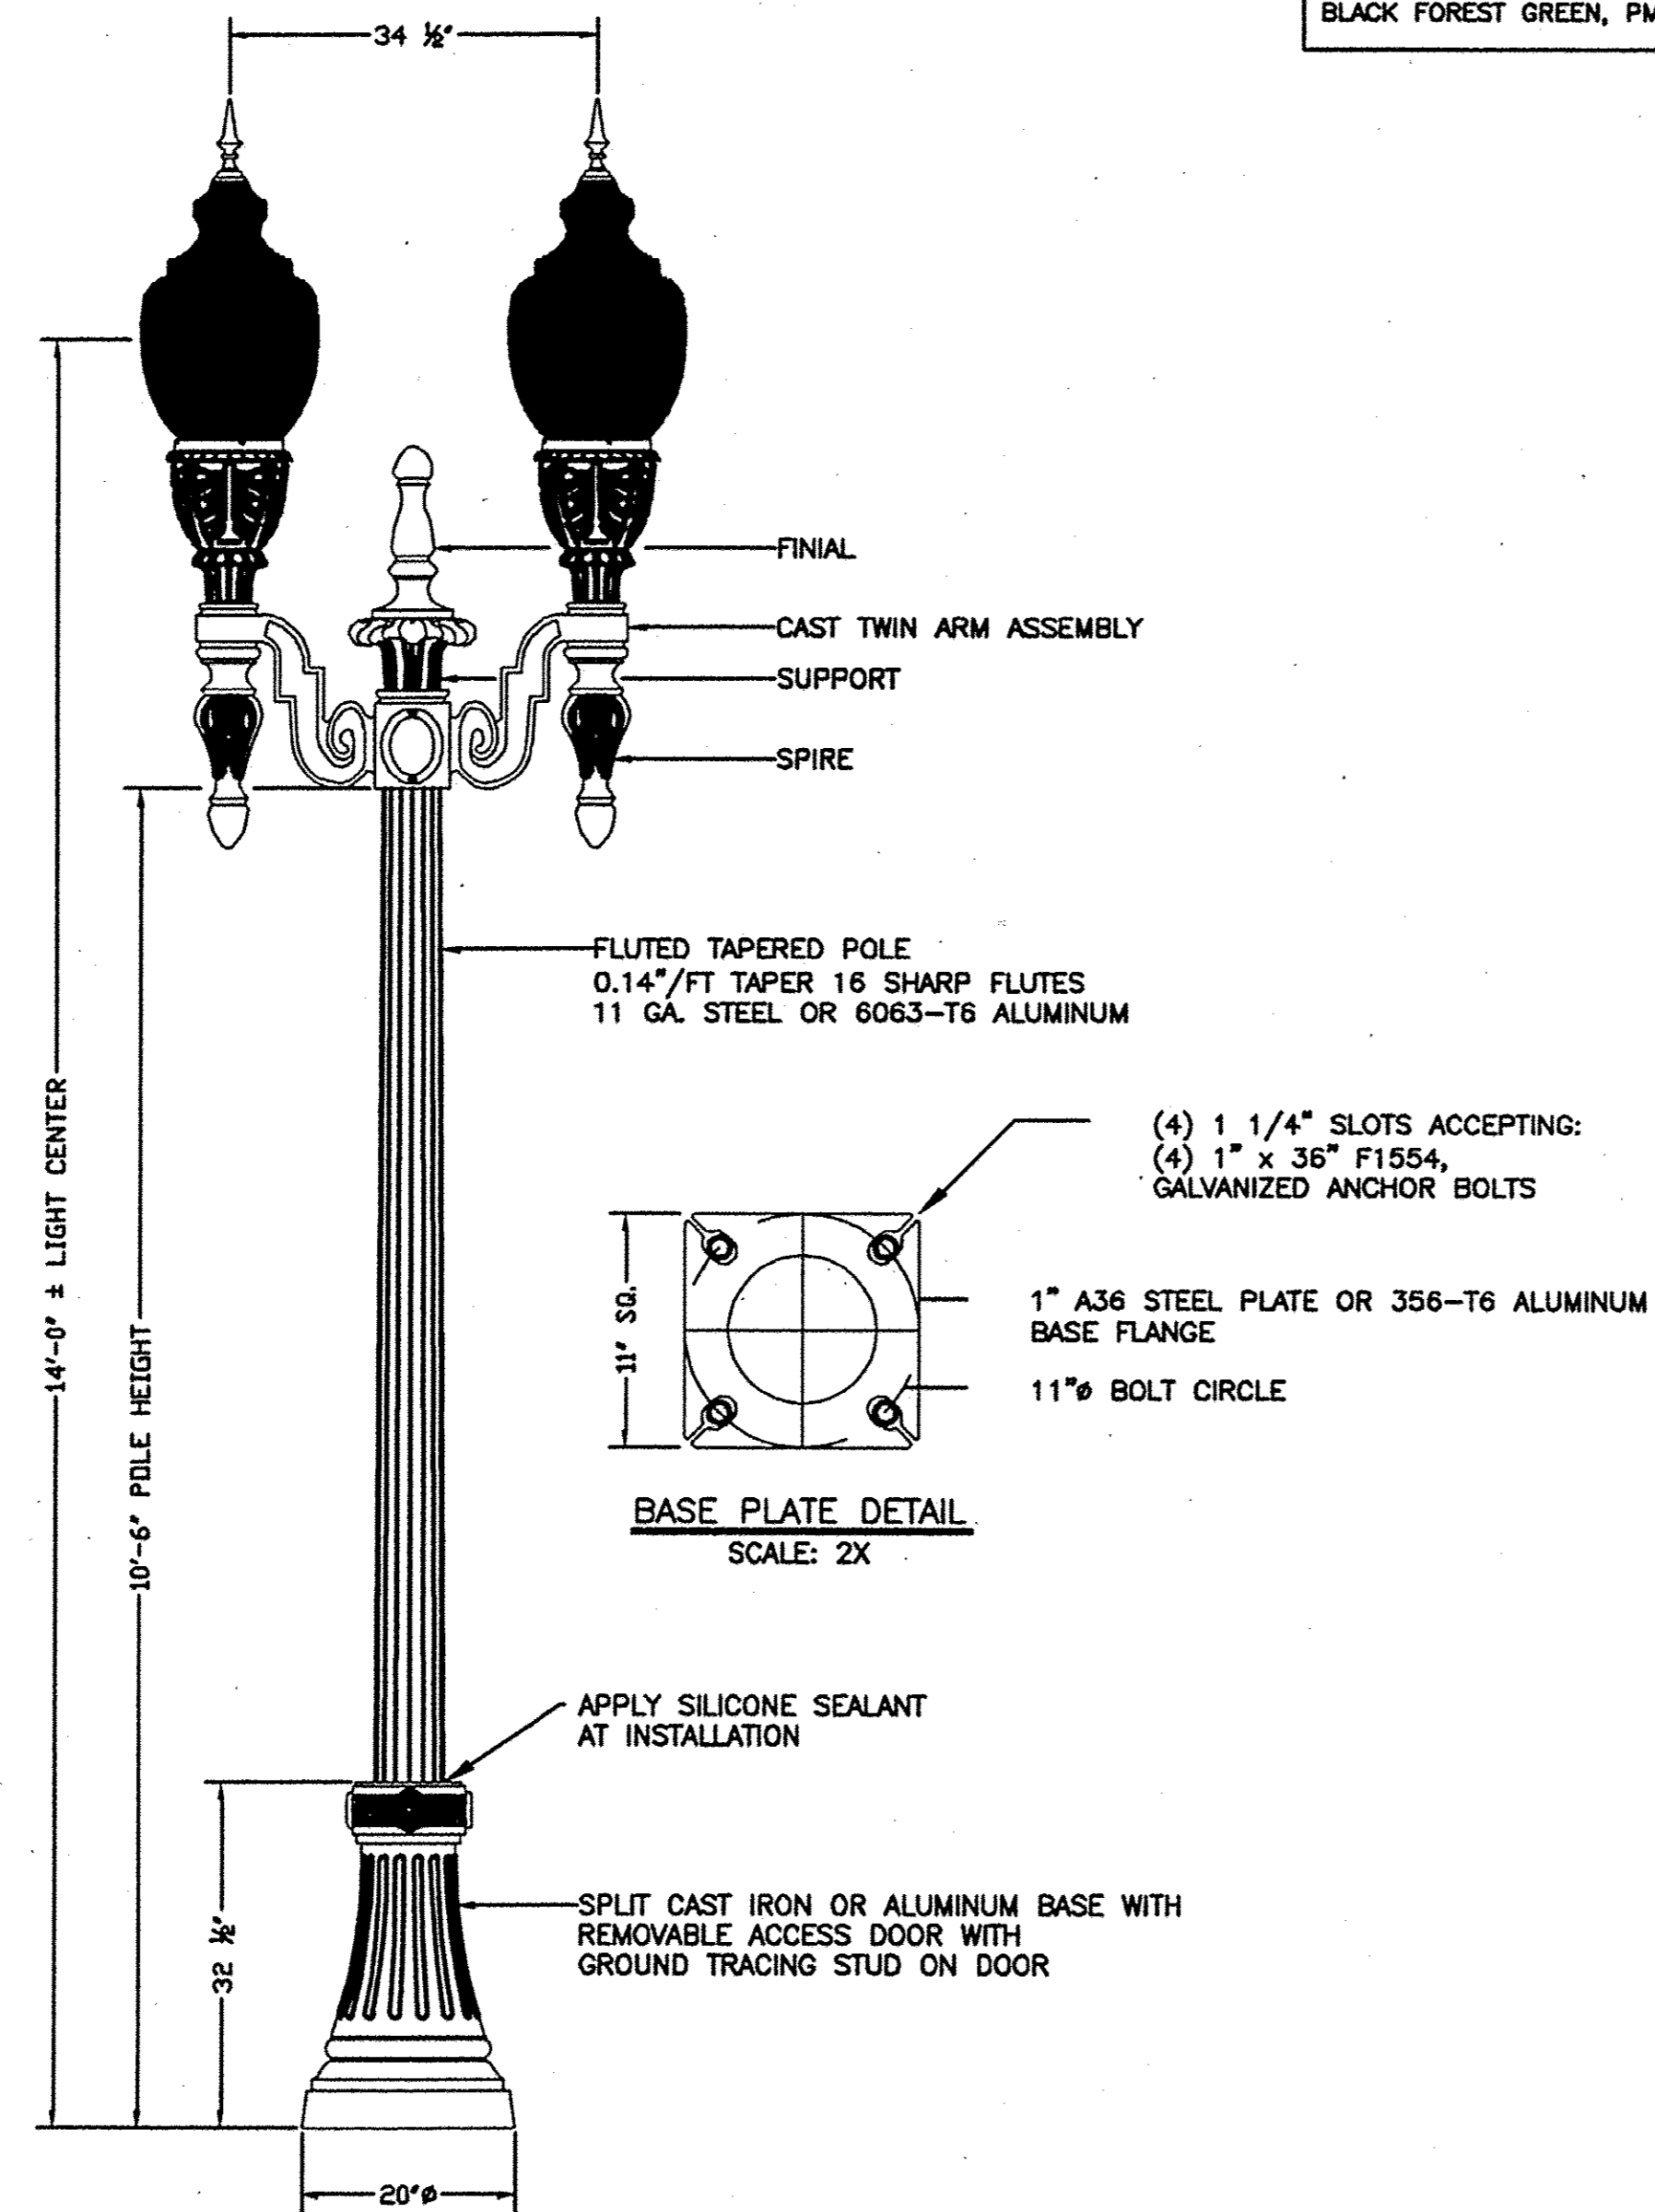

LIGHTS, PEDESTRIAN

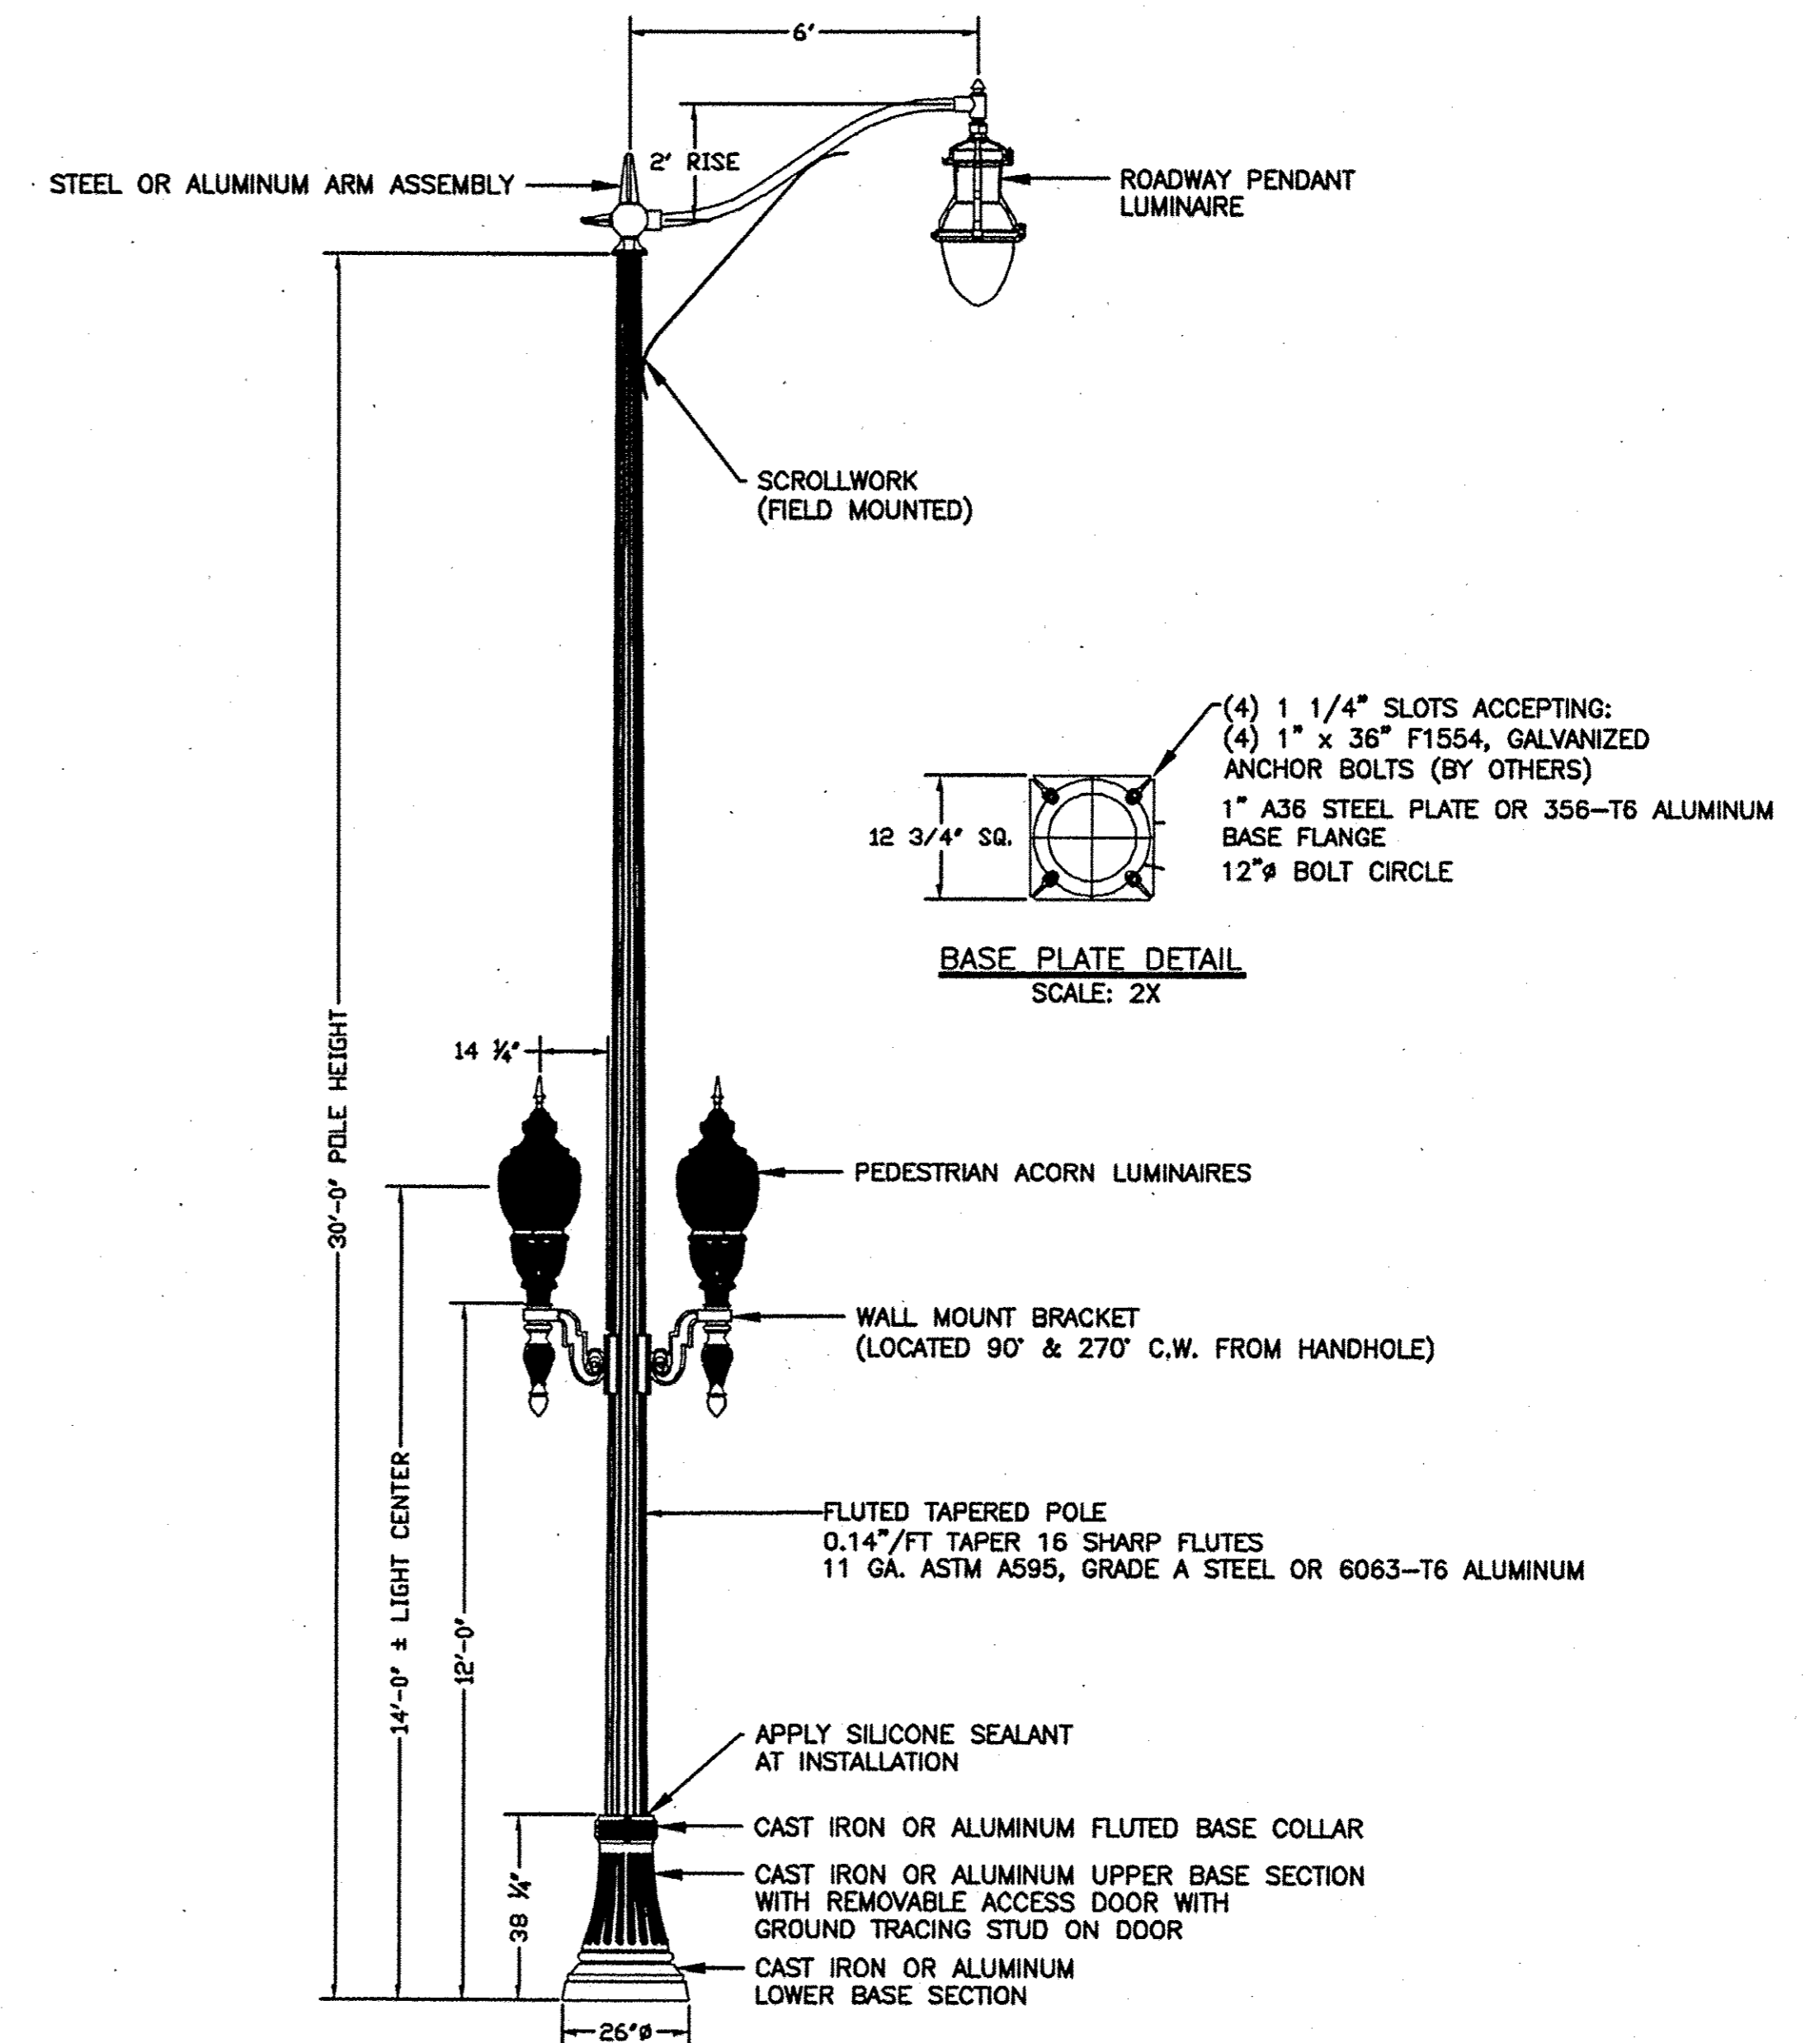

LIGHTING UNIT A, COMPLETE

- NOTES:**
1. THE LIGHTING UNITS SHALL BE MANUFACTURED ACCORDING TO AASHTO "LRFD SPECIFICATIONS FOR STRUCTURAL SUPPORTS FOR HIGHWAY SIGNS, LUMINAIRES AND TRAFFIC SIGNALS" 2015 EDITION. LIGHT POLES SHALL BE DESIGNED FOR ADT > 10,000 AND RISK CATEGORY TYPICAL AND FATIGUE CATEGORY 1 NATURAL WIND GUTS ONLY.
 2. LIGHT POLE AND ASSOCIATED EQUIPMENT TO BE U.L. LISTED
 3. LUMINAIRE, POLE, BASE COVER, AND ALL ACCESSORIES SHALL BE BLACK FOREST GREEN.
 4. ALL HARDWARE SHALL BE STAINLESS STEEL AND INSTALLED WITH ANTI-SIEZE LUBRICANT.
 5. STEEL POLES SHALL BE GALVANIZED PRIOR TO PAINTING.

FILE NAME = 13290-LGHT-02 - P02	USER NAME =	DESIGNED -- JRA/WPD	REVISED -- 10/18/16	STATE OF ILLINOIS DEPARTMENT OF TRANSPORTATION	COLUMBUS STREET LIGHTING & BEAUTIFICATION COLUMBUS STREET AT MAIN STREET STREET LIGHTING DETAILS			F.A.P. RTE.	SECTION	COUNTY	TOTAL SHEETS	SHEET NO.	
	PLOT SCALE =	CHECKED -- PKB	REVISED --		SCALE:	SHEET NO. 24 OF 28 SHEETS	STA.	TO STA.	68	13-00187-00-LS	LASALLE	28	24
	PLOT DATE = 03-23-16	DRAWN -- PS	REVISED --					CONTRACT NO. 87635					
		CHECKED -- AG	REVISED --					FED. ROAD DIST. NO. 3			ILINOIS FED. AID PROJECT TE-00D3(098)		