


TYPICAL SECTION
LASALLE COUNTY - FAI ROUTE 39
LOCATION 1

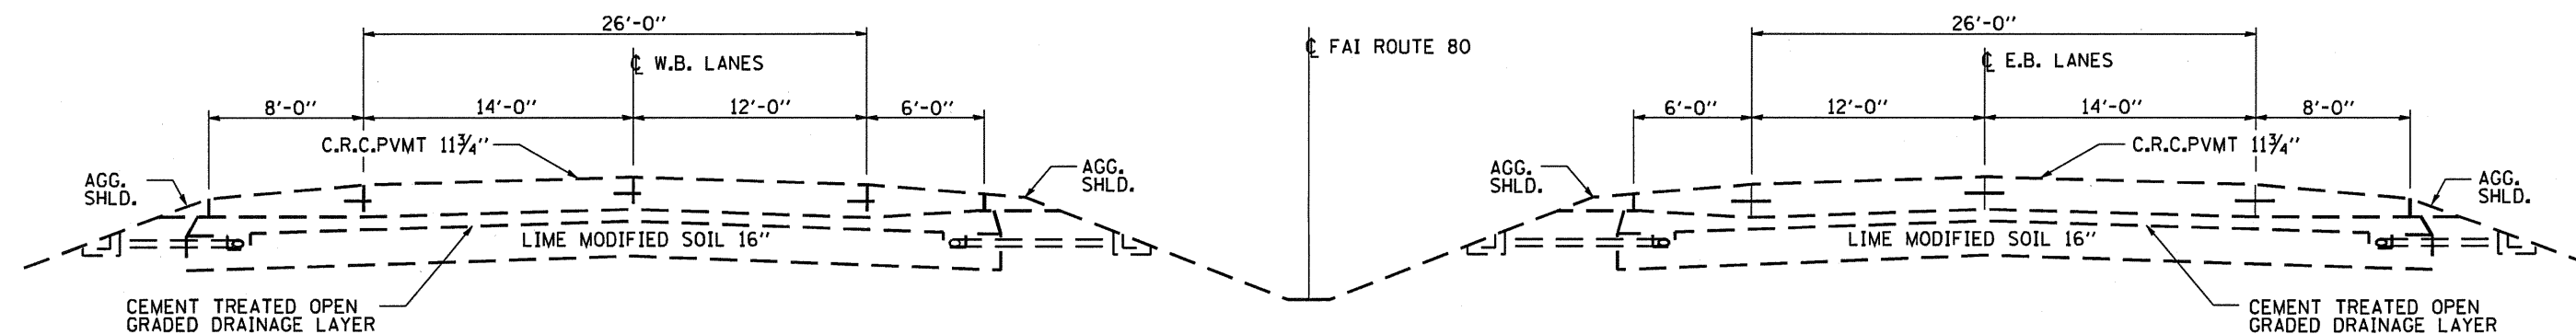

TYPICAL SECTION
GRUNDY COUNTY - FAI ROUTE 80
LOCATION 2

FILE NAME * c:\pwwork\pwwork\woodshankr1\d0235124\	USER NAME * woodshankr1	DESIGNED - RON WOODSHANK	REVISED -	STATE OF ILLINOIS DEPARTMENT OF TRANSPORTATION	TYPICAL SECTIONS	F.A.I. RTE.	SECTION	COUNTY	TOTAL SHEETS	SHEET NO.
	6131-Details.dgn	DRAWN - RON WOODSHANK	REVISED -			VAR	D-3 OVD SIN STR REPL 2011-08	VAR	25	4
	PLOT SCALE = 1/8" = 100'-0" / IN.	CHECKED -	REVISED -		SCALE: _____	SHEET NO. 1 OF 2 SHEETS	STA. _____ TO STA. _____	CONTRACT NO. 46131		
	PLOT DATE = Sep 23, 2010 - 8:29:44 AM	DATE -	REVISED -					ILLINOIS		