


SIGN TRUSS MOUNTING DETAIL

5 S 010 1057 L237.52

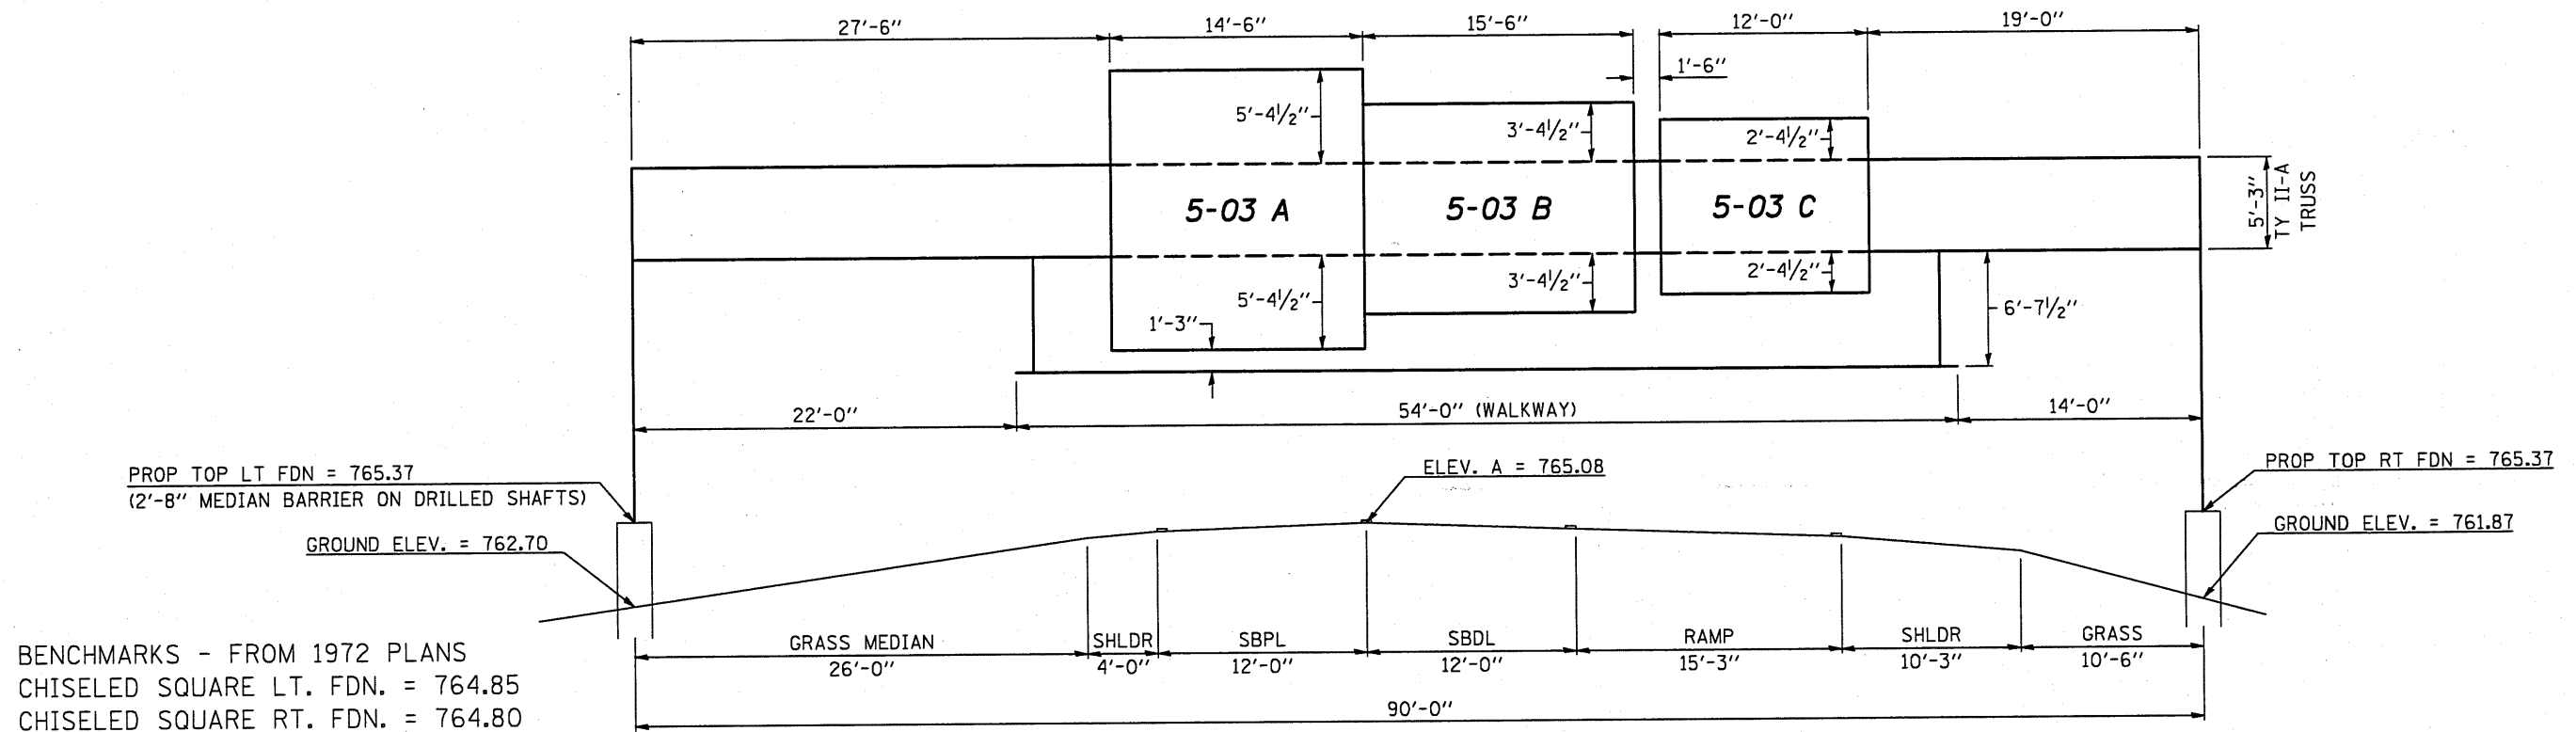


BENCHMARKS - FROM 1972 PLANS
 CHISELED SQUARE LT. FDN. = 764.85
 CHISELED SQUARE RT. FDN. = 764.80

SIGN TRUSS MOUNTING DETAIL

5 S 010 1074 R185.40

TRICHORD

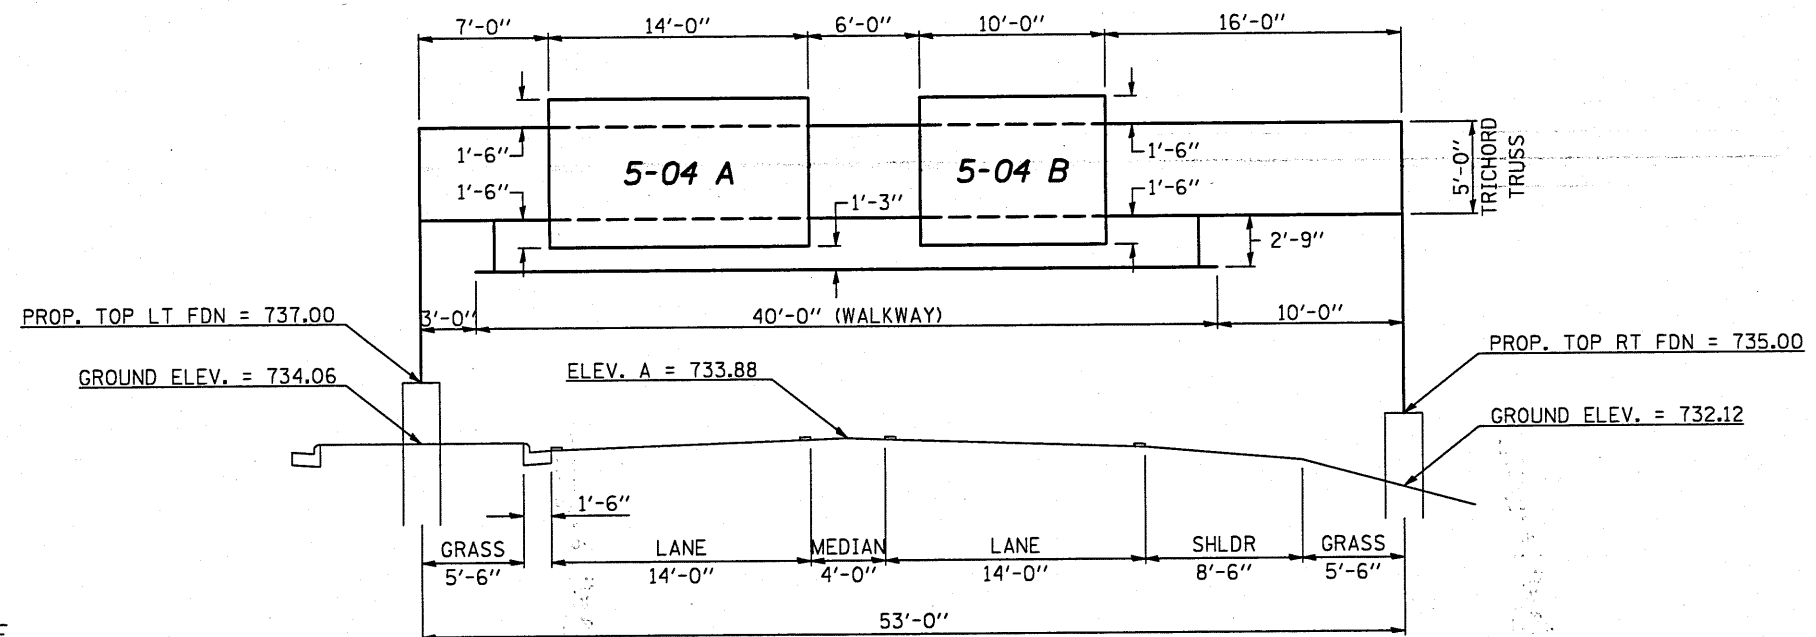

BENCHMARK = CHISELED SQUARE MIDDLE
 OF RT. FDN. = 734.90 - FROM 1960 PLANS

FILE NAME =	USER NAME = bucklesJJ	DESIGNED -	REVISED -	STATE OF ILLINOIS DEPARTMENT OF TRANSPORTATION	SIGN TRUSS MOUNTING DETAILS			F.A.I. RTE.	SECTION	COUNTY	TOTAL SHEETS	SHEET NO.
c:\pwwork\pwwork\pwwork\bucklesJJ\d8212597\054135-sht-Details.dgn	PLOT SCALE = 48.0000' / IN.	DRAWN -	REVISED -					57&74		Champaign	37	8
PLOT DATE = 7/28/2010	DATE -	CHECKED -	REVISED -		SCALE: SHEET NO. OF SHEETS STA. TO STA.			D-5 OVD SIN STR REPL 2011-12 CONTRACT NO. 46135				
ILLINOIS FED. AID PROJECT												