



5-02 A
 5 S 010 1057 L250.43
 LEFT SIGN

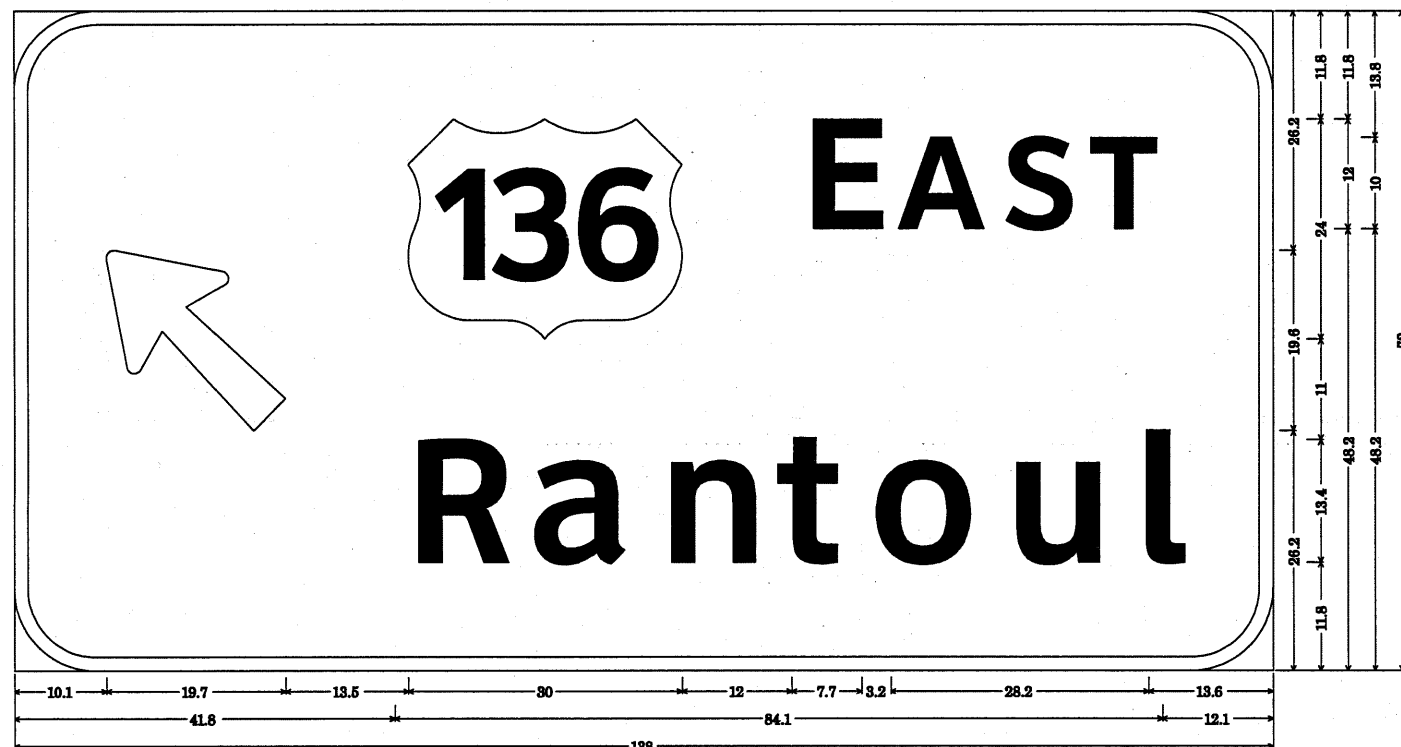

9.0" Radius, 1.5" Border, White on Green;
 Arrow 80 - 25.0" 125{}; [E AST] ClearviewHwy-5-W; [Rantoul] ClearviewHwy-5-W;
 Table of letter and object lefts.

	E	A	S	T
10.1	43.3	85.3	96.2	107.7
41.8	55.5	69.7	82.6	92.7

5-02 B
 5 S 010 1057 L250.43
 RIGHT SIGN

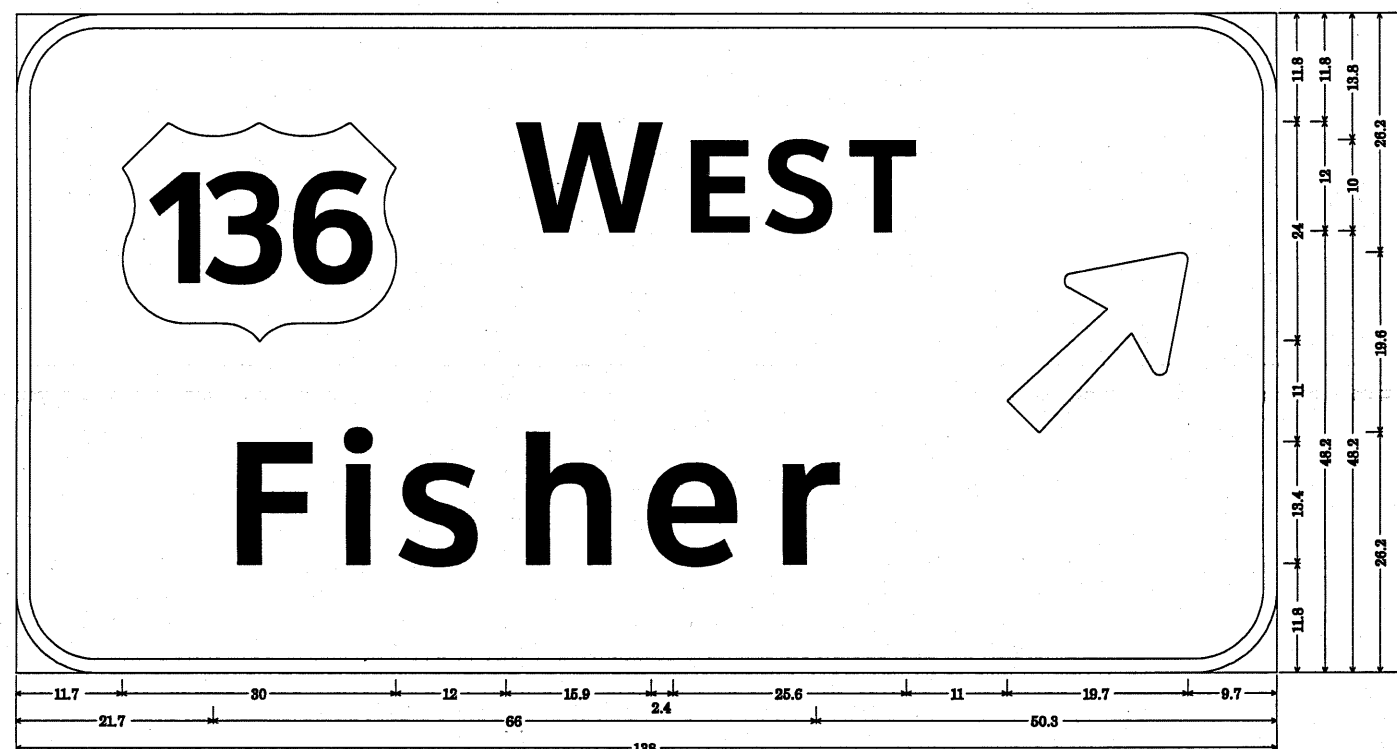

9.0" Radius, 1.5" Border, White on Green;
 [W EST] ClearviewHwy-5-W; [Fisher] ClearviewHwy-5-W; Arrow 80 - 25.0" 45{};
 Table of letter and object lefts.

	W	E	S	T
11.7	53.7	72.0	80.9	90.4
21.7	33.8	40.7	53.5	67.2

FILE NAME =	USER NAME = buckles JJ	DESIGNED -	REVISED -
cr:\pwork\pordot\buclj\j\0212597\0546135-ahd-Detail.dgn		DRAWN -	REVISED -
	PLOT SCALE = 48.0000 "/ IN.	CHECKED -	REVISED -
	PLOT DATE = 7/28/2010	DATE -	REVISED -

STATE OF ILLINOIS
 DEPARTMENT OF TRANSPORTATION

SIGNING DETAILS

SCALE: SHEET NO. OF SHEETS STA. TO STA.

F.A.I. RTE.	SECTION	COUNTY	TOTAL SHEETS	SHEET NO.
57&74		Champaign	37	33
D-5 OVD SIN STR REPL 2011-12			CONTRACT NO. 46135	
ILLINOIS FED. AID PROJECT				