


5-04 A
 5 S 010 I074 R185.40
 LEFT SIGN

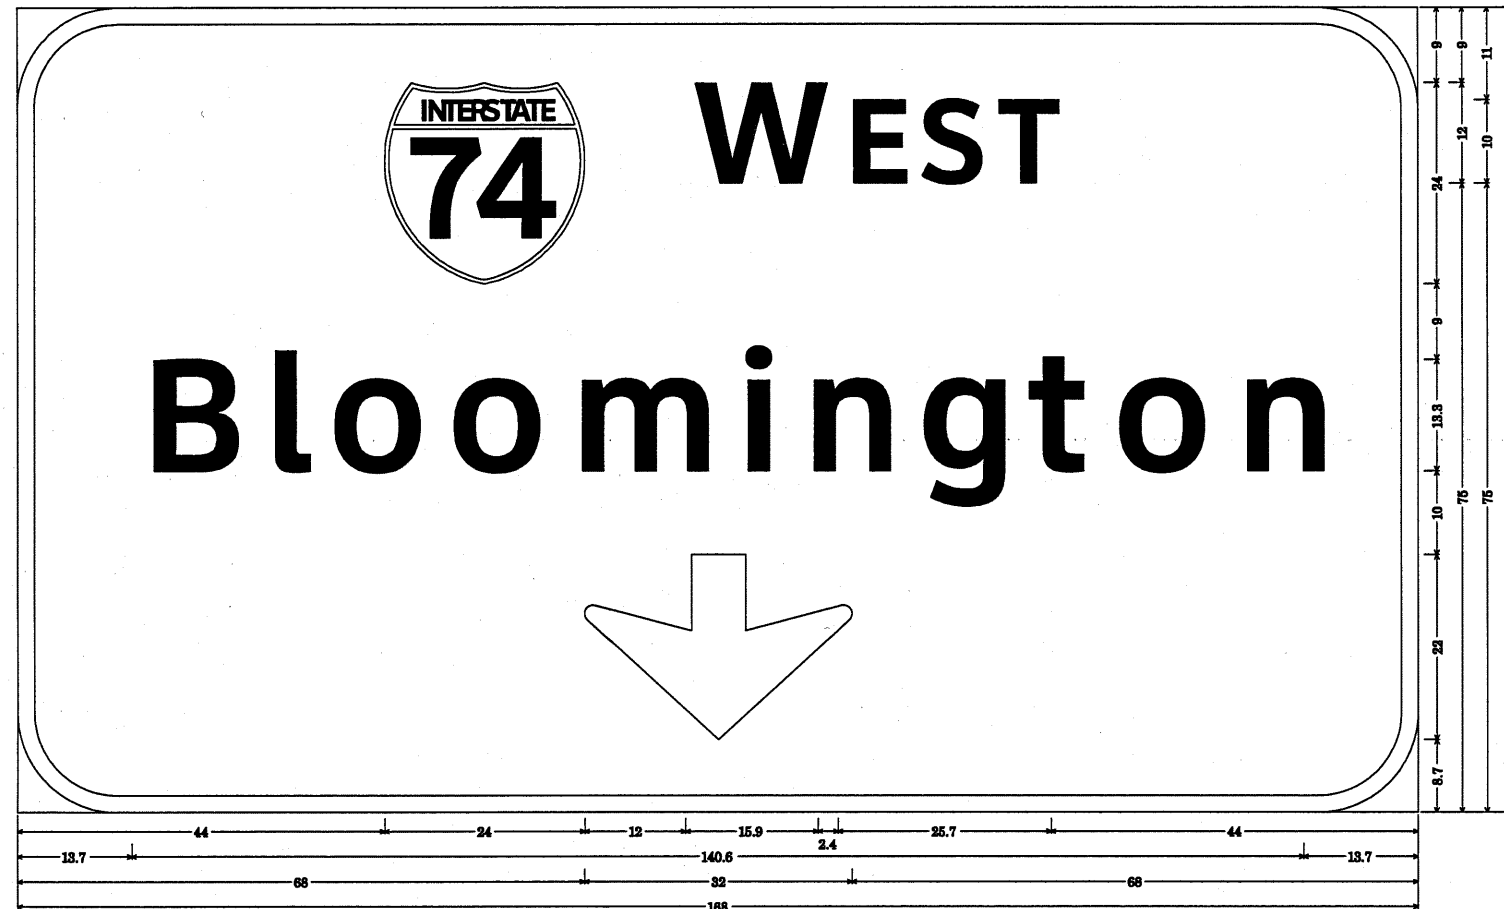


12.0" Radius, 2.0" Border, White on Green;
 [W EST] ClearviewHwy-5-W; [Bloomington] ClearviewHwy-5-W; Down Arrow 22.0" 270°;

Table of letter and object lefts.

Ø	W	E	S	T
44.0	80.0	88.3	107.3	118.7
B	l	o	o	m
13.7	28.4	36.1	50.4	65.2
	85.1	99.0	106.7	120.2
	180.2	145.0		
↓				
88.0				

5-04 B
 5 S 010 I074 R185.40
 RIGHT SIGN

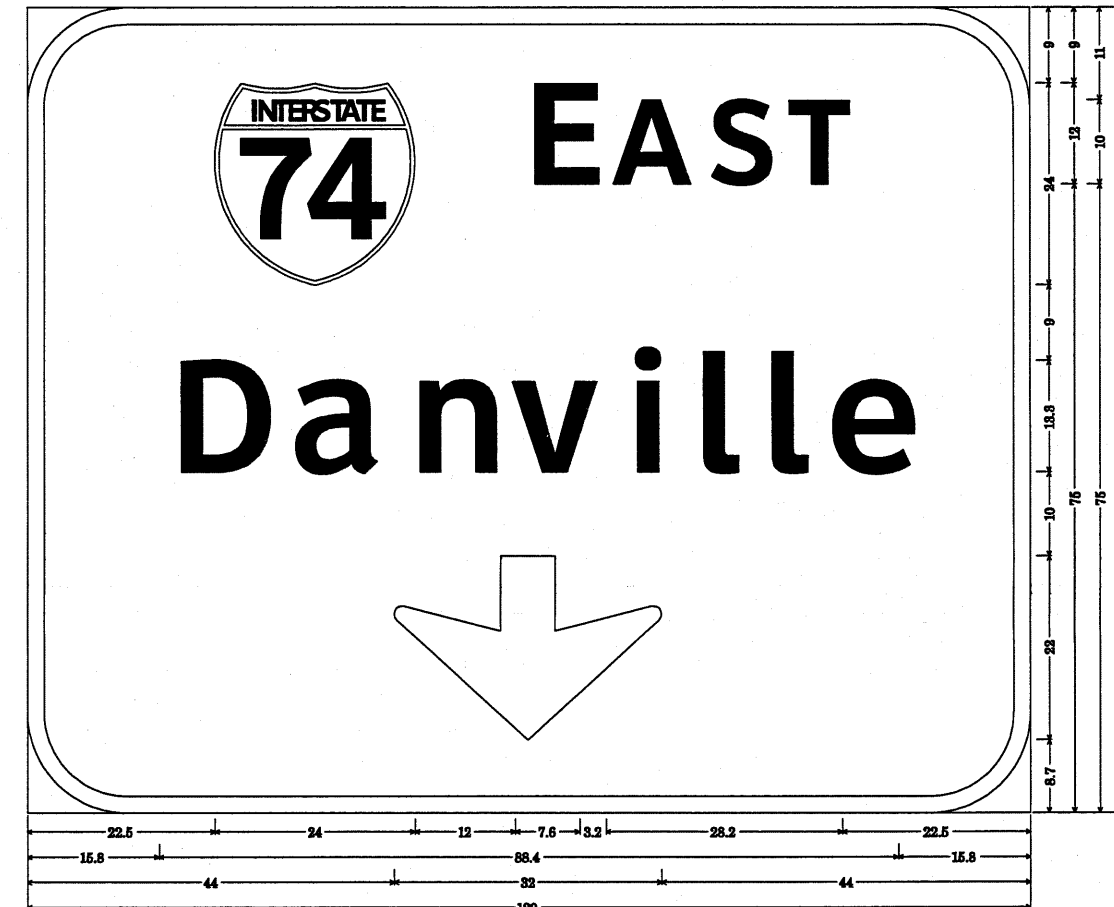

12.0" Radius, 2.0" Border, White on Green;
 [E AST] ClearviewHwy-5-W; [Danville] ClearviewHwy-5-W; Down Arrow 22.0" 270°;

Table of letter and object lefts.

Ø	E	A	S	T
22.5	58.5	69.3	80.9	90.3
D	a	n	v	i
15.8	30.4	44.6	57.2	70.6
	78.5	86.7	94.4	
↓				
44.0				

FILE NAME =	USER NAME = bucklesJJ	DESIGNED -	REVISED -
c:\pwork\pwork\dot\bucklesJJ\d0212597\0546135-sht-Details.dgn		DRAWN -	REVISED -
	PLDT SCALE = 48.8889 ' / IN.	CHECKED -	REVISED -
	PLDT DATE = 7/28/2018	DATE -	REVISED -

STATE OF ILLINOIS
 DEPARTMENT OF TRANSPORTATION

SIGNING DETAILS

SCALE: SHEET NO. OF SHEETS STA. TO STA.

F.A.T. RTE.	SECTION	COUNTY	TOTAL SHEETS	SHEET NO.
57&74		Champaign	37	37
* D-5 OVD SIN STR REPL 2011-12			CONTRACT NO. 46135	
ILLINOIS FED. AID PROJECT				