



OTHER CONCRETE STRUCTURE

5 EPOXY GROUTED 3/4" (M20) ANCHOR BOLTS WITH STANDARD WASHERS. AFTER TIGHTENING, CUT THE ANCHOR BOLTS FLUSH WITH NUTS, AND DAMAGE THE NUT TO PREVENT IT FROM LOOSENING.

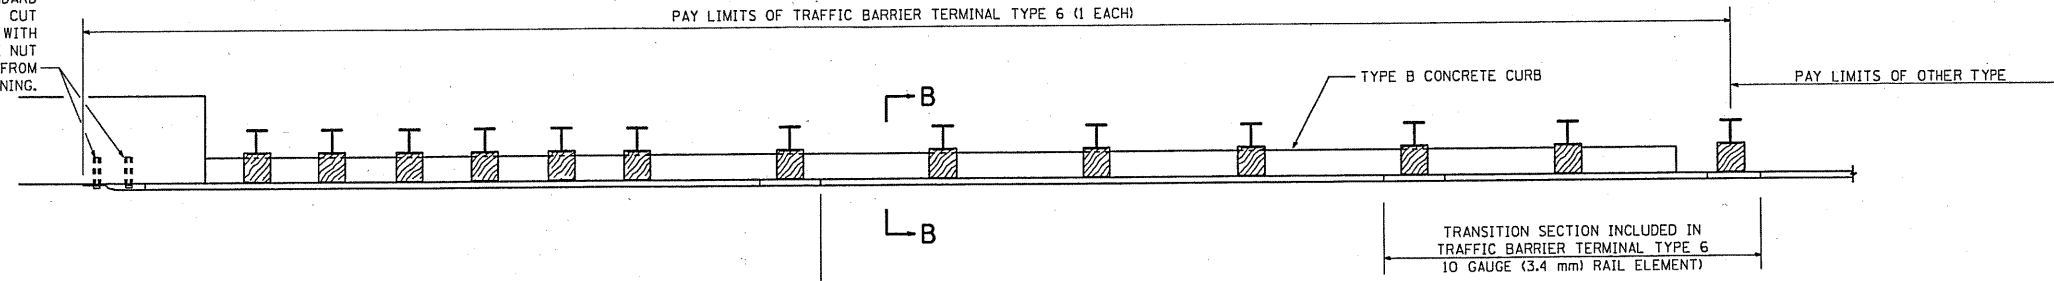


TWO SECTIONS OF THRIE BEAM ONE SET INSIDE THE OTHER

PLAN

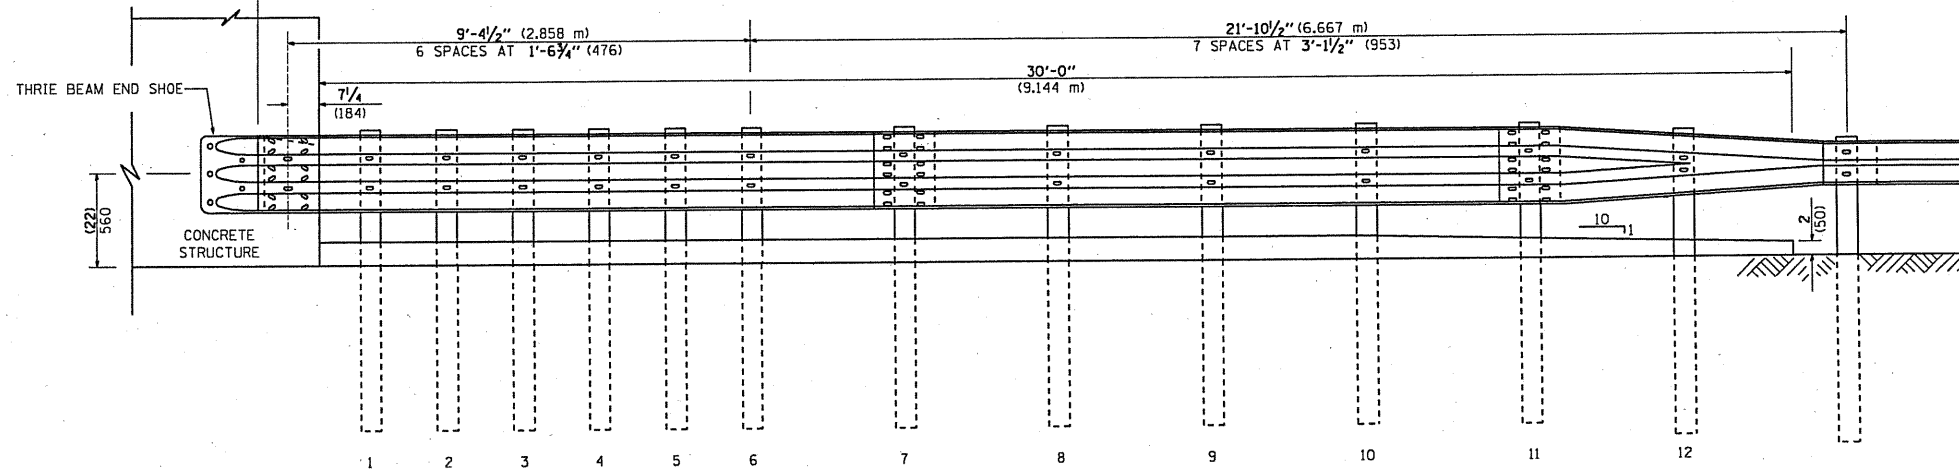

ELEVATION

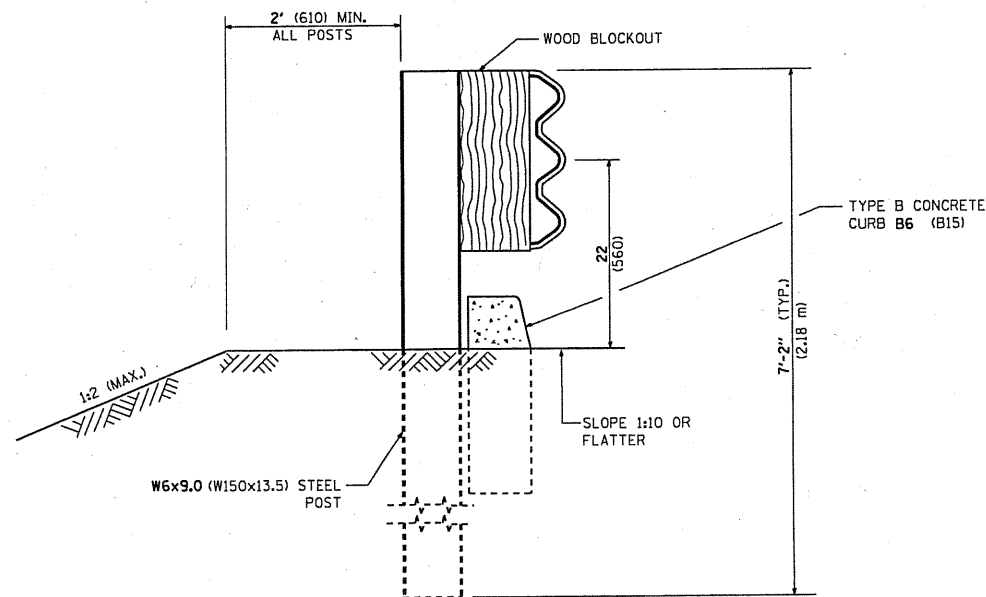

SECTION B-B

FILE NAME =	USER NAME = midyja	DESIGNED -	REVISED - STATE STANDARD
c:\pwork\pwork\midyja\2010\06\DistStd.dgn		DRAWN -	631031-05 - 02/19/2008
	PLOT SCALE = 100.0000 / IN.	CHECKED -	REVISED -
	PLOT DATE = 7/23/2010	DATE -	REVISED -

STATE OF ILLINOIS
DEPARTMENT OF TRANSPORTATION

TYPE 6 TERMINAL
FOR USE WITH 21" HIGH SPBGR

SCALE: NONE SHEET NO. 2 OF 3 SHEETS STA. TO STA.

F.A. RTE.	SECTION	COUNTY	TOTAL SHEETS	SHEET NO.
VAR.	2010-058 GRR	VARIOUS	21	19
BM 22		CONTRACT NO. 60L36		
FED. ROAD DIST. NO. 1 ILLINOIS FED. AID PROJECT				