



ROUTE	SECTION	COUNTY	TOTAL SHEETS	SHEET NUMBER
VARIOUS	2010-088-BP	COOK AND LAKE	25	8

CONTRACT NO. 60L84

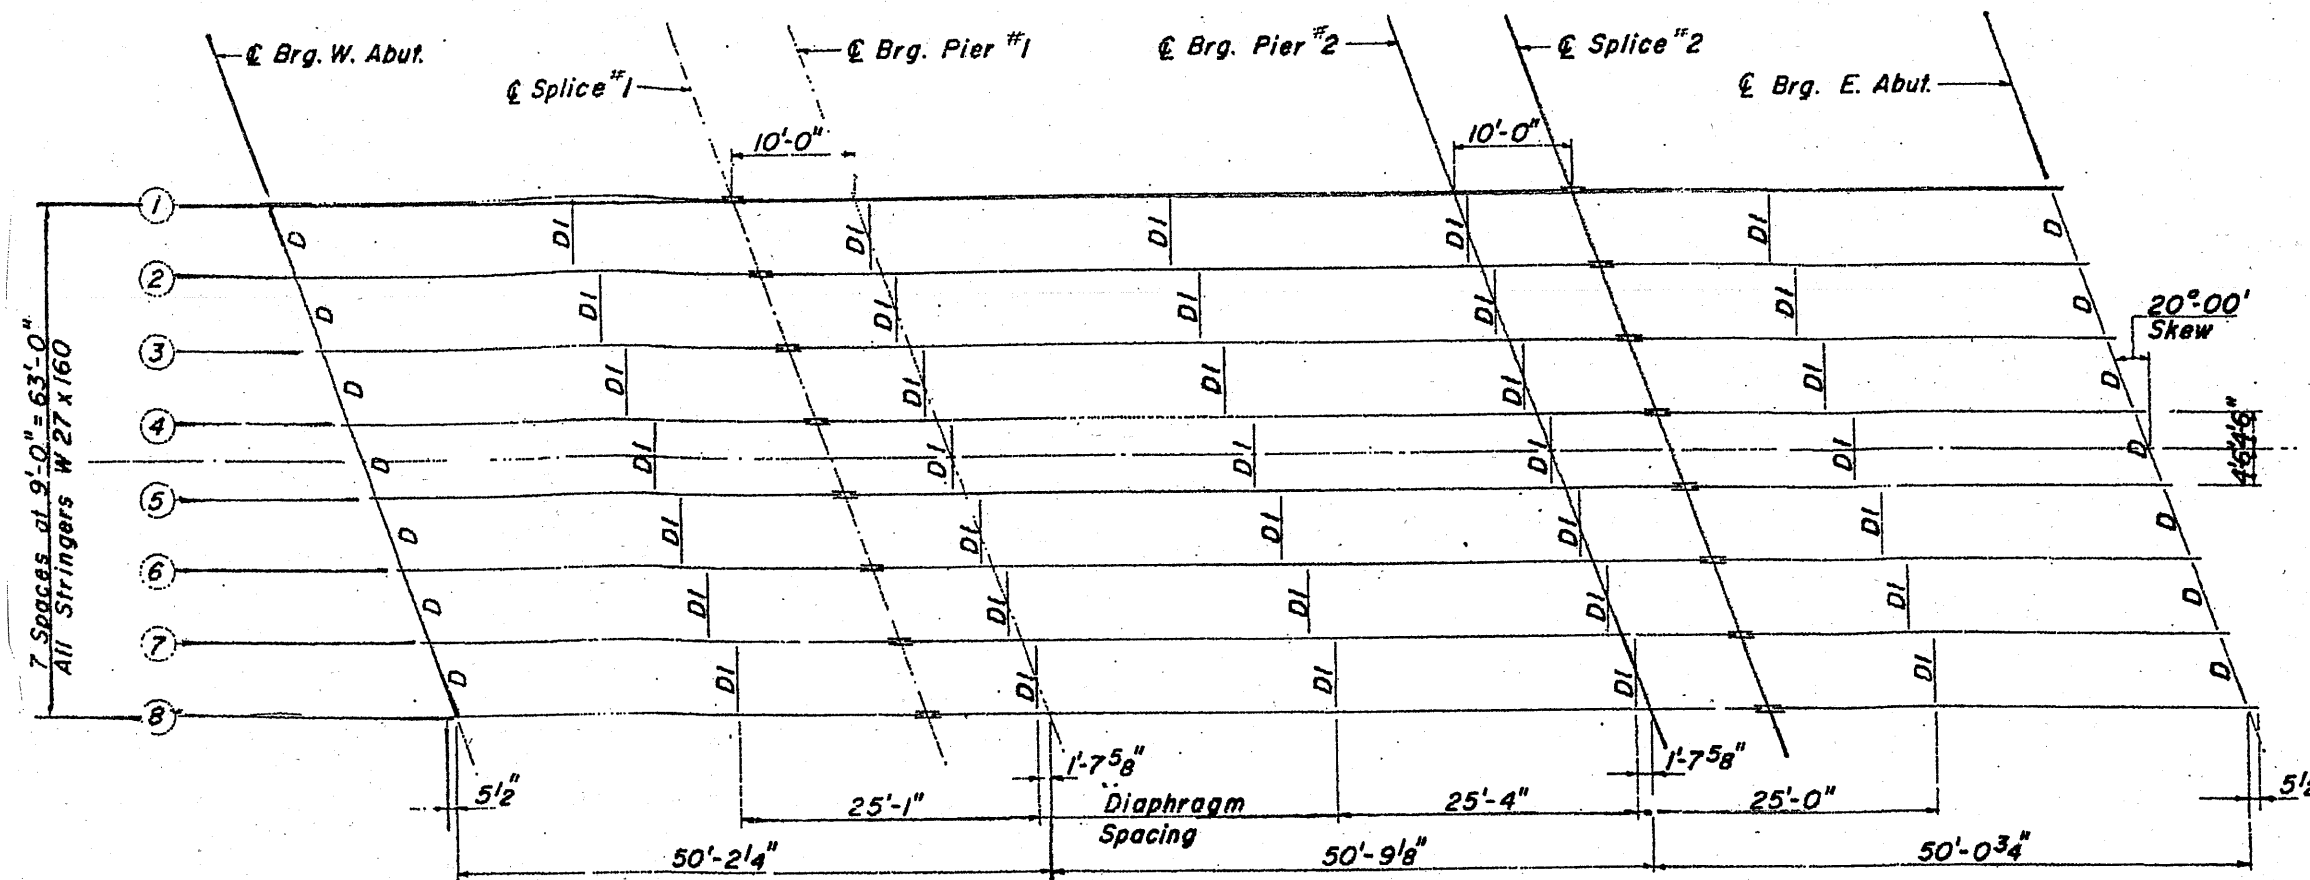


**STRUCTURAL STEEL LAYOUT**

# FOR INFORMATION ONLY

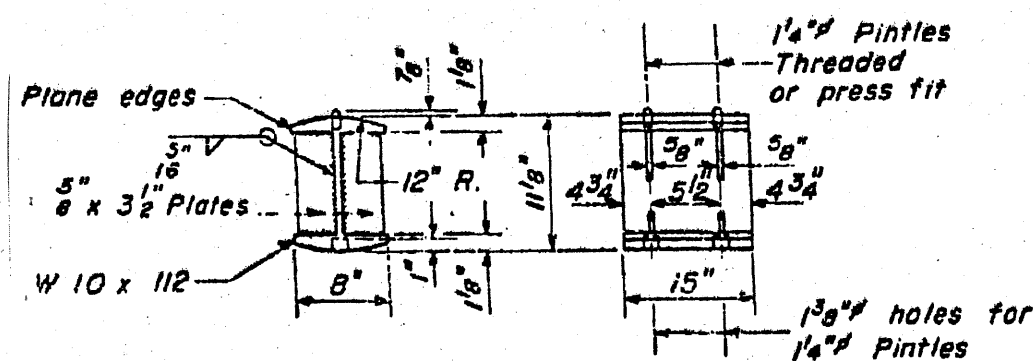


**DETAIL OF ROCKER AT PIER 1 & ABUTS.**

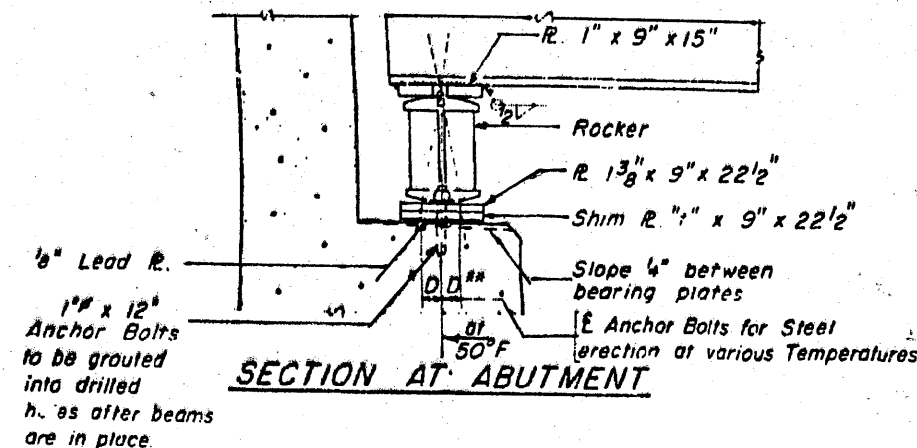

**SECTION AT ABUTMENT**

3/4" φ H.S. Bolts  
1 1/16" φ Holes in angle

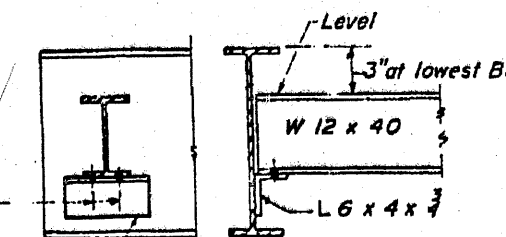

**DIAPHRAGM D**  
14 Required

ILLINOIS DEPARTMENT OF  
TRANSPORTATION

EXISTING BRIDGE PLAN  
LOCATION 1: SN 049-0063