



ROUTE VARIOUS	SECTION 2010-088-BP	COUNTY COOK AND LAKE	TOTAL SHEETS 25	SHEET NUMBER 12
------------------	------------------------	-------------------------	--------------------	--------------------


CONTRACT NO. 60L84

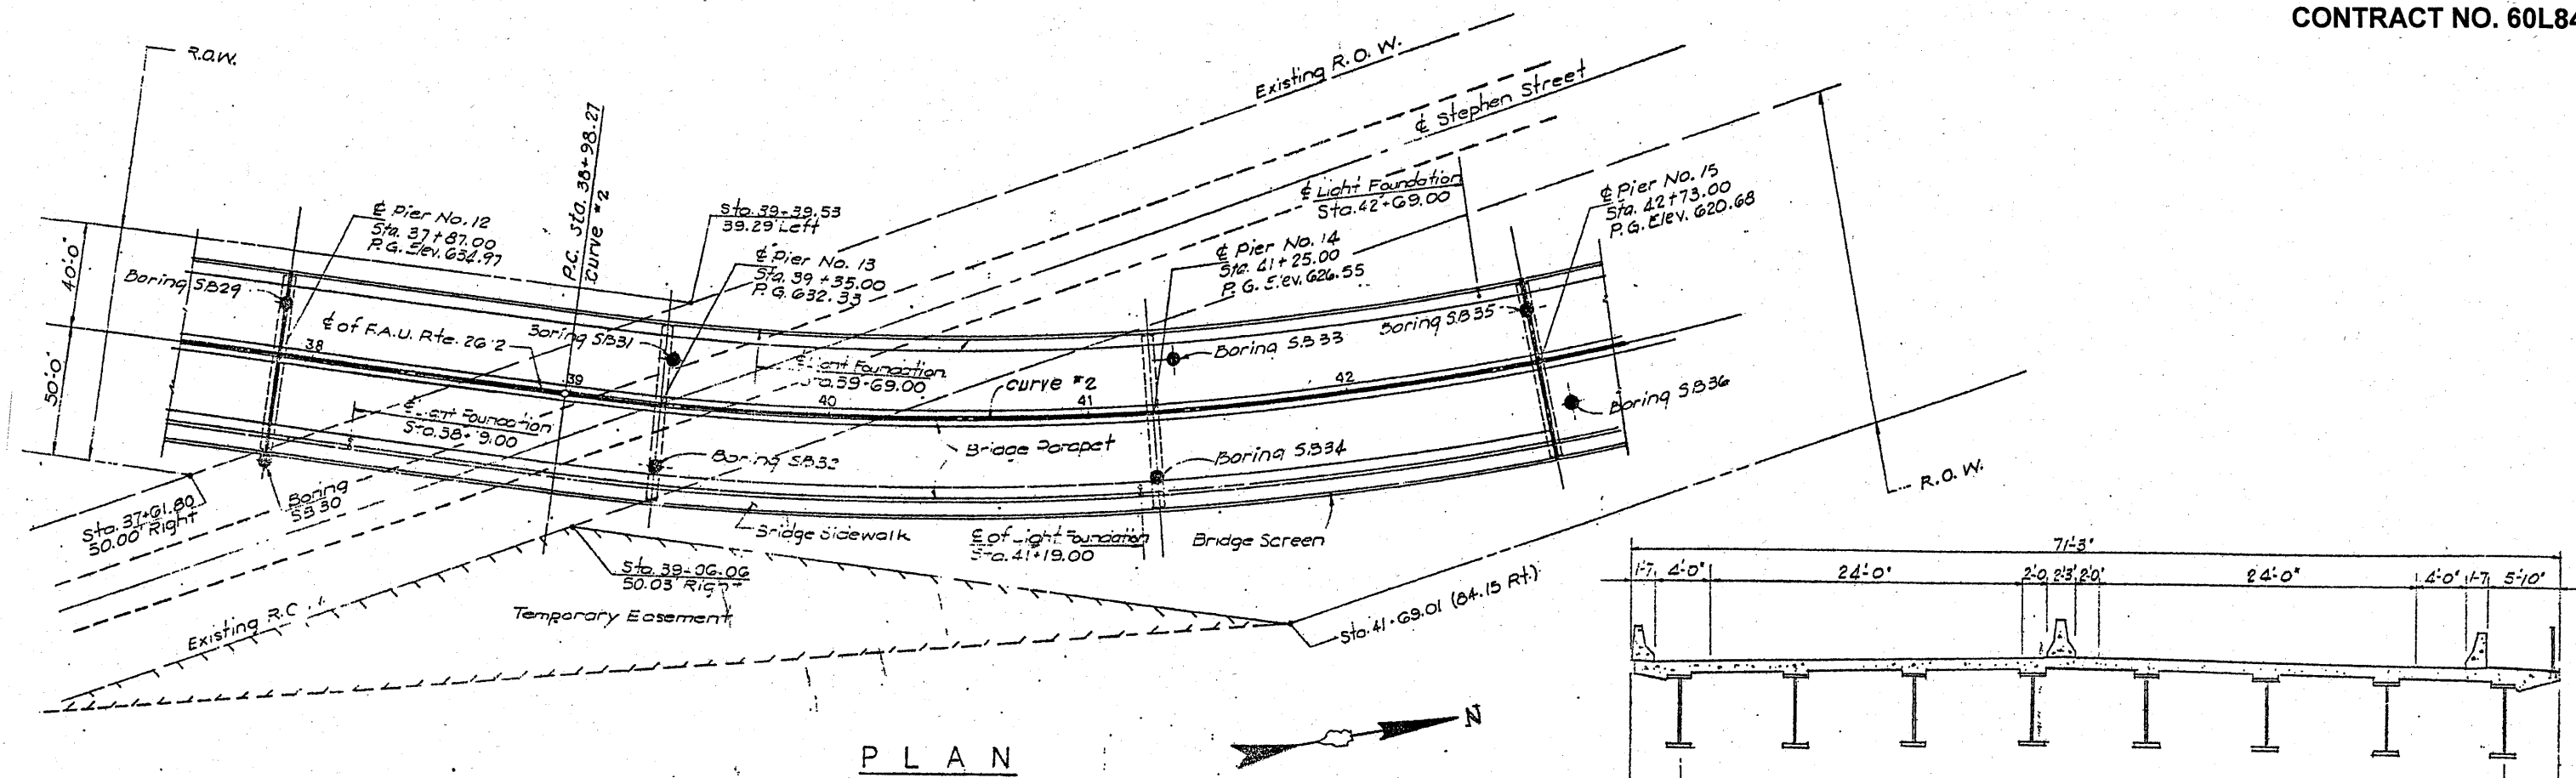

PLAN

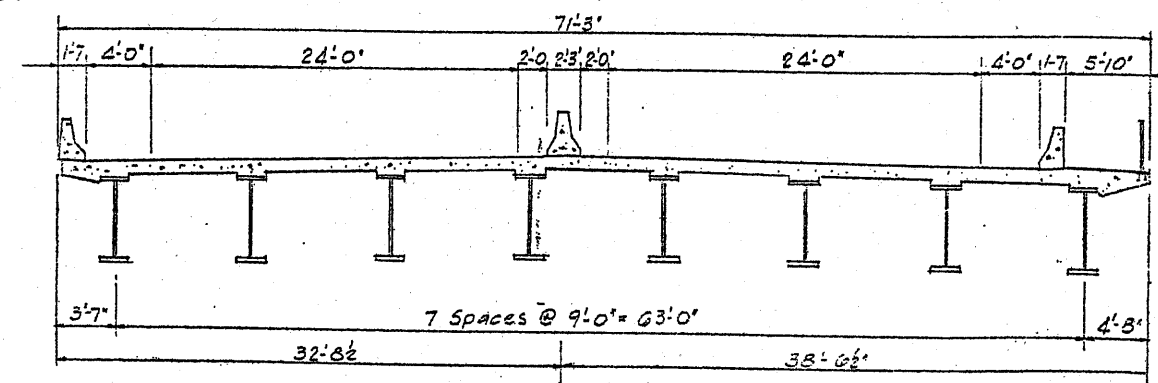

TYPICAL DECK CROSS SECTION

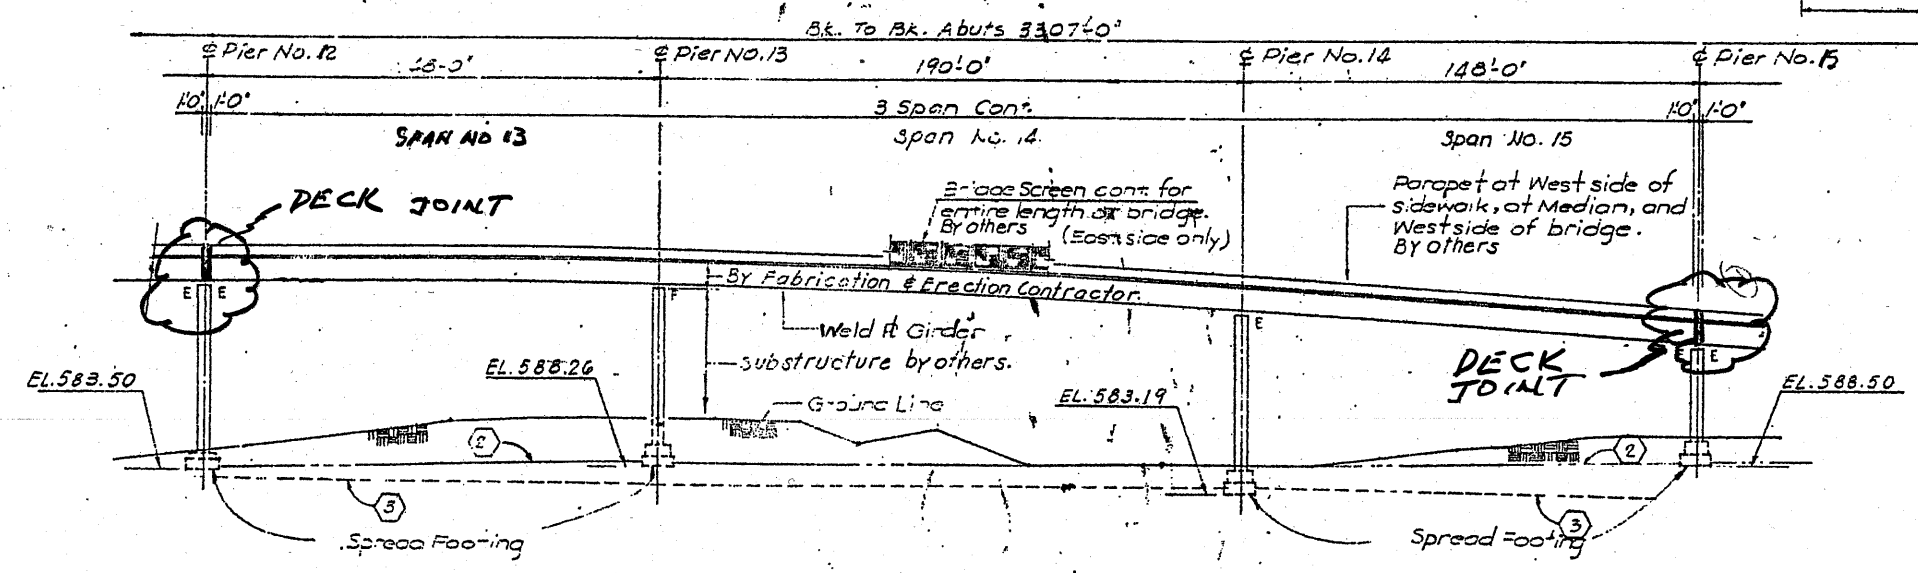

ELEVATION

FOR INFORMATION ONLY

ILLINOIS DEPARTMENT OF
TRANSPORTATION

EXISTING BRIDGE PLAN
LOCATION 2: SN 016-2504