


ROUTE VARIOUS	SECTION 2010-088-BP	COUNTY COOK AND LAKE	TOTAL SHEETS 25	SHEET NUMBER 16
------------------	------------------------	-------------------------	--------------------	--------------------


CONTRACT NO. 60L84

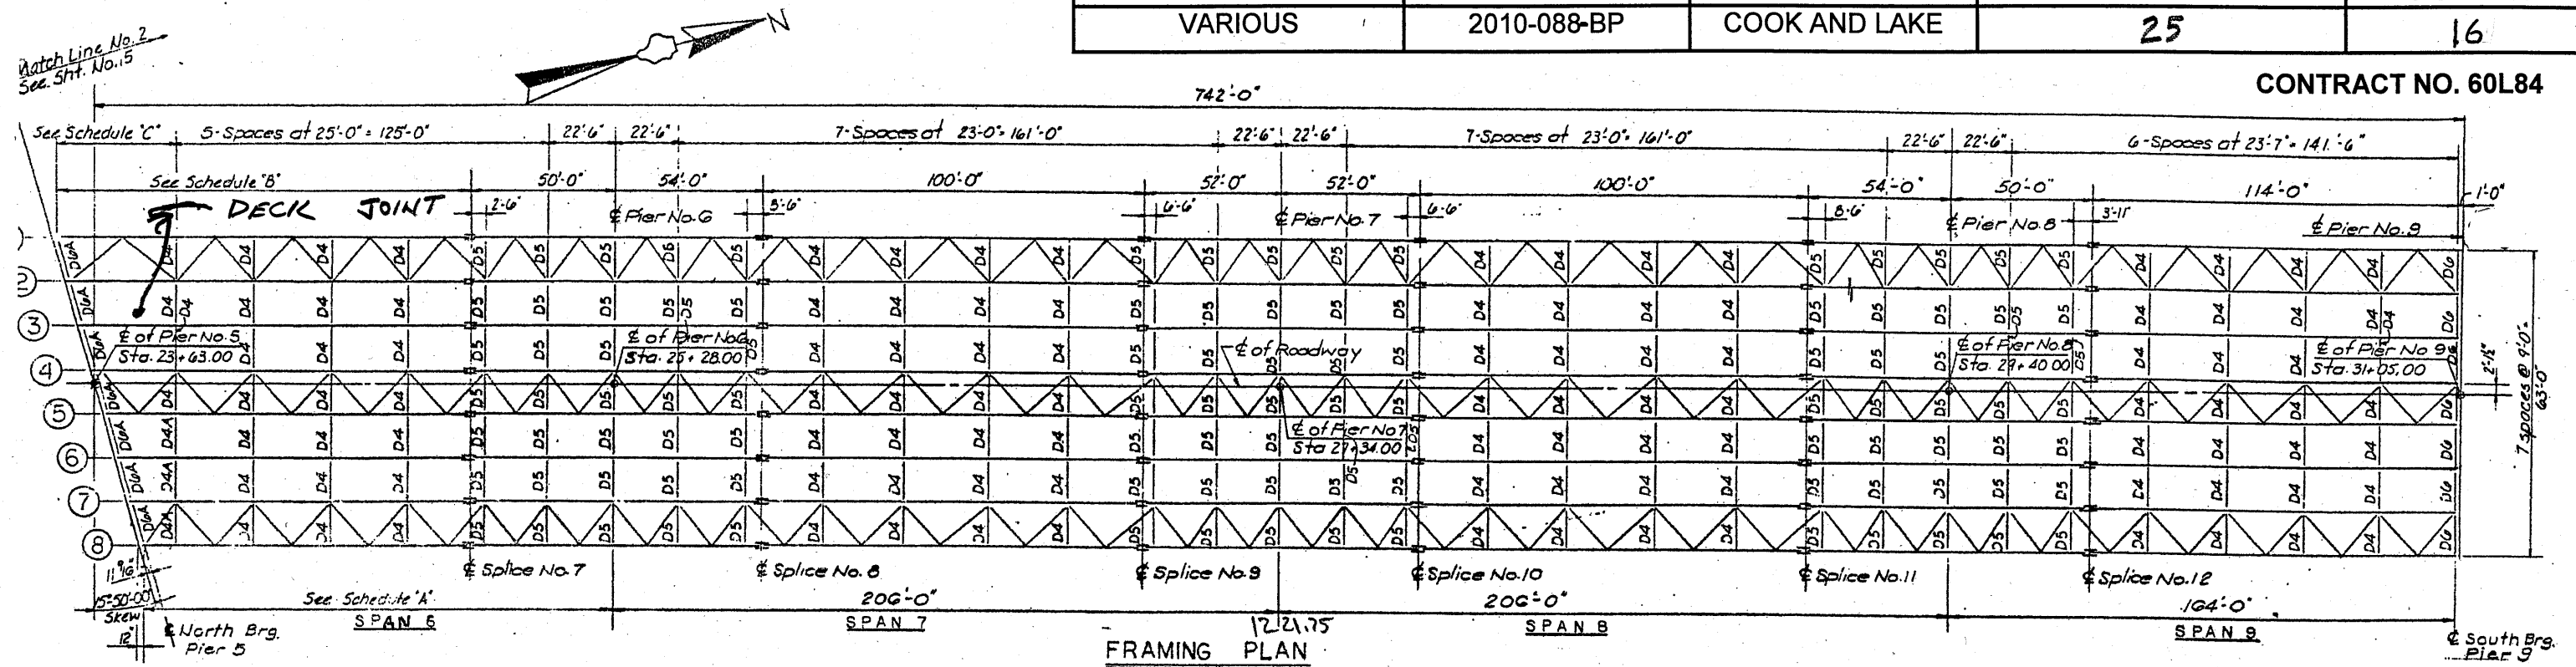

R 18" x 1" (Beams 1-3)  
 R 18" x 7/8" (Beams 4-6)  
 R 16" x 7/8" (Beams 7-8)

Splice	Note: Spacing of Plates given from South to North
M	1 sp. @ 4'-0", 3 sp. @ 6'-4" = 23'-0" for all Girders
N**	1 sp. @ 4'-0", 3 sp. @ 6'-4" = 23'-0" " " " "
O	4 sp. @ 5'-9" = 23'-0" for all Girders
P**	1 sp. @ 6'-5", 3 sp. @ 5'-8 1/2" = 23'-7" for all Girders
Q	3 sp. @ 4'-8 1/2" = 23'-7" for all Girders

M*	1 sp. @ 4'-0", 3 sp. @ 6'-4" = 23'-0" for all Girders	(* Sequence of spacing North to South)
N**	1 sp. @ 4'-0", 3 sp. @ 6'-4" = 23'-0" " " " "	
O	4 sp. @ 5'-9" = 23'-0" for all Girders	
P**	1 sp. @ 6'-5", 3 sp. @ 5'-8 1/2" = 23'-7" for all Girders	(** Sequence of spacing South to North)
Q	3 sp. @ 4'-8 1/2" = 23'-7" for all Girders	

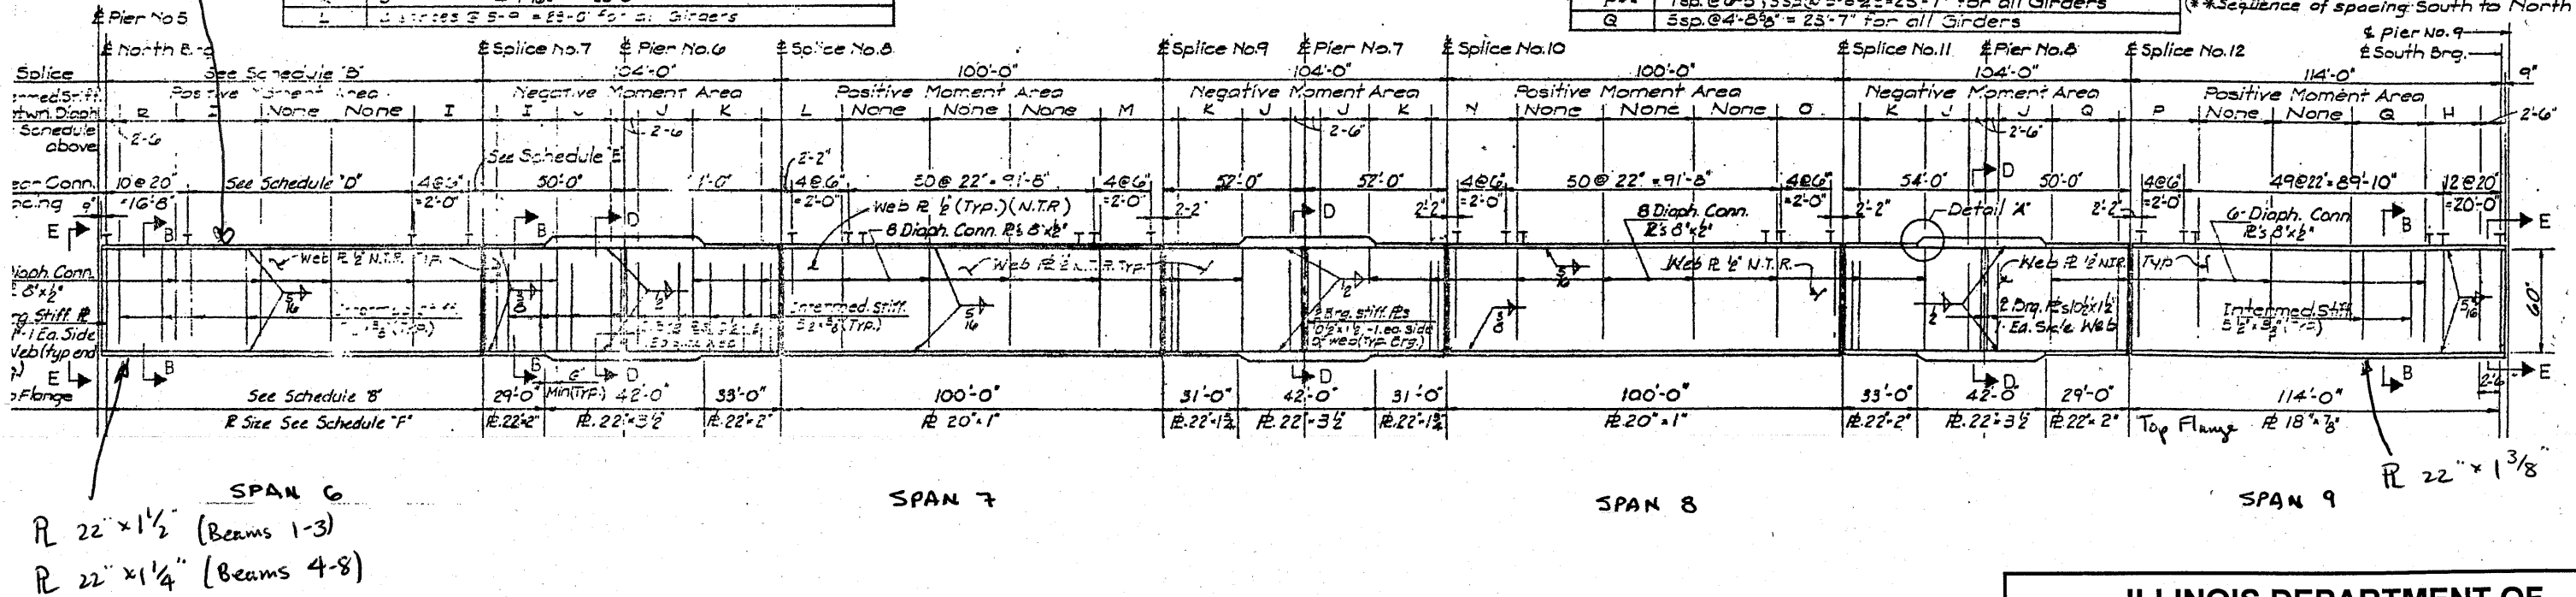

**FOR INFORMATION ONLY**

ILLINOIS DEPARTMENT OF  
 TRANSPORTATION  
 EXISTING BRIDGE PLAN  
 LOCATION 2: SN 016-2504