


ROUTE FAI 94	SECTION 2010-089-BP	COUNTY COOK	TOTAL SHEETS 35	SHEET NUMBER 12
-----------------	------------------------	----------------	--------------------	--------------------

CONTRACT NO. 60L85

FOR INFORMATION ONLY

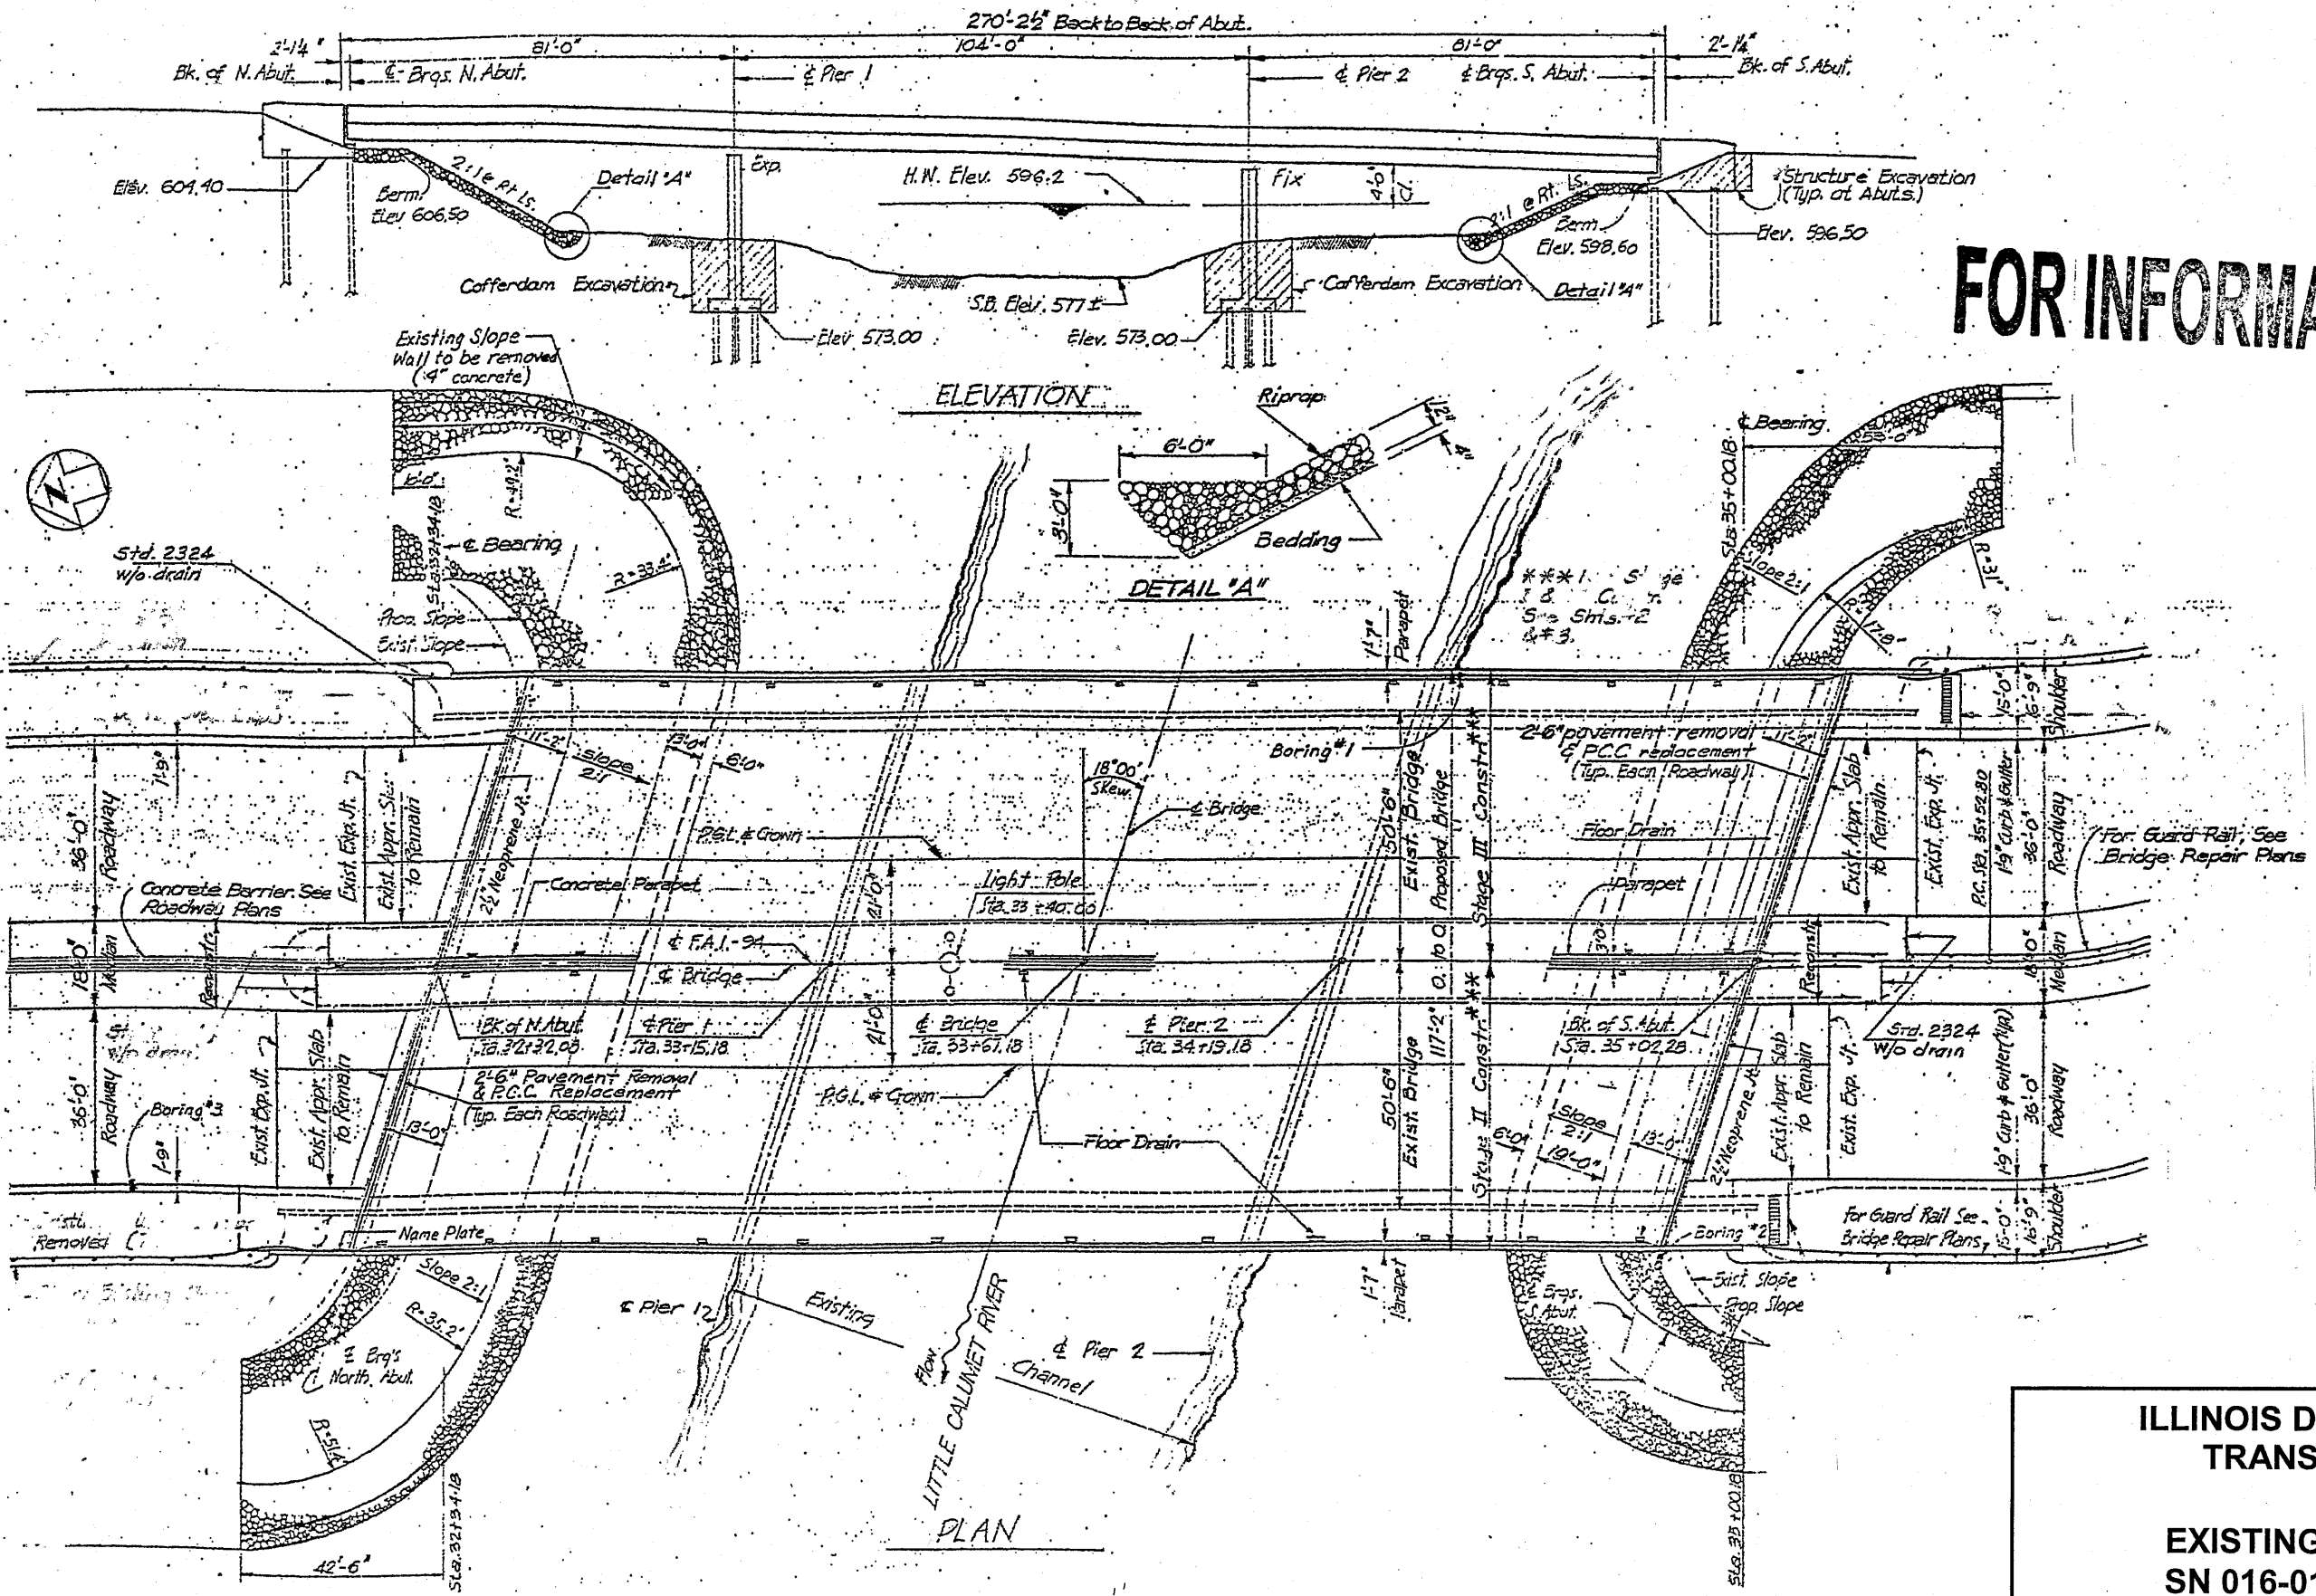

SHEET 1 OF 4

**ILLINOIS DEPARTMENT OF
TRANSPORTATION**

**EXISTING BRIDGE PLAN
SN 016-0163 (BRIDGE 2)**