



ROUTE	SECTION	COUNTY	TOTAL SHEETS	SHEET NUMBER
FAI 94	2010-089-BP	COOK	35	28

CONTRACT NO. 60L85

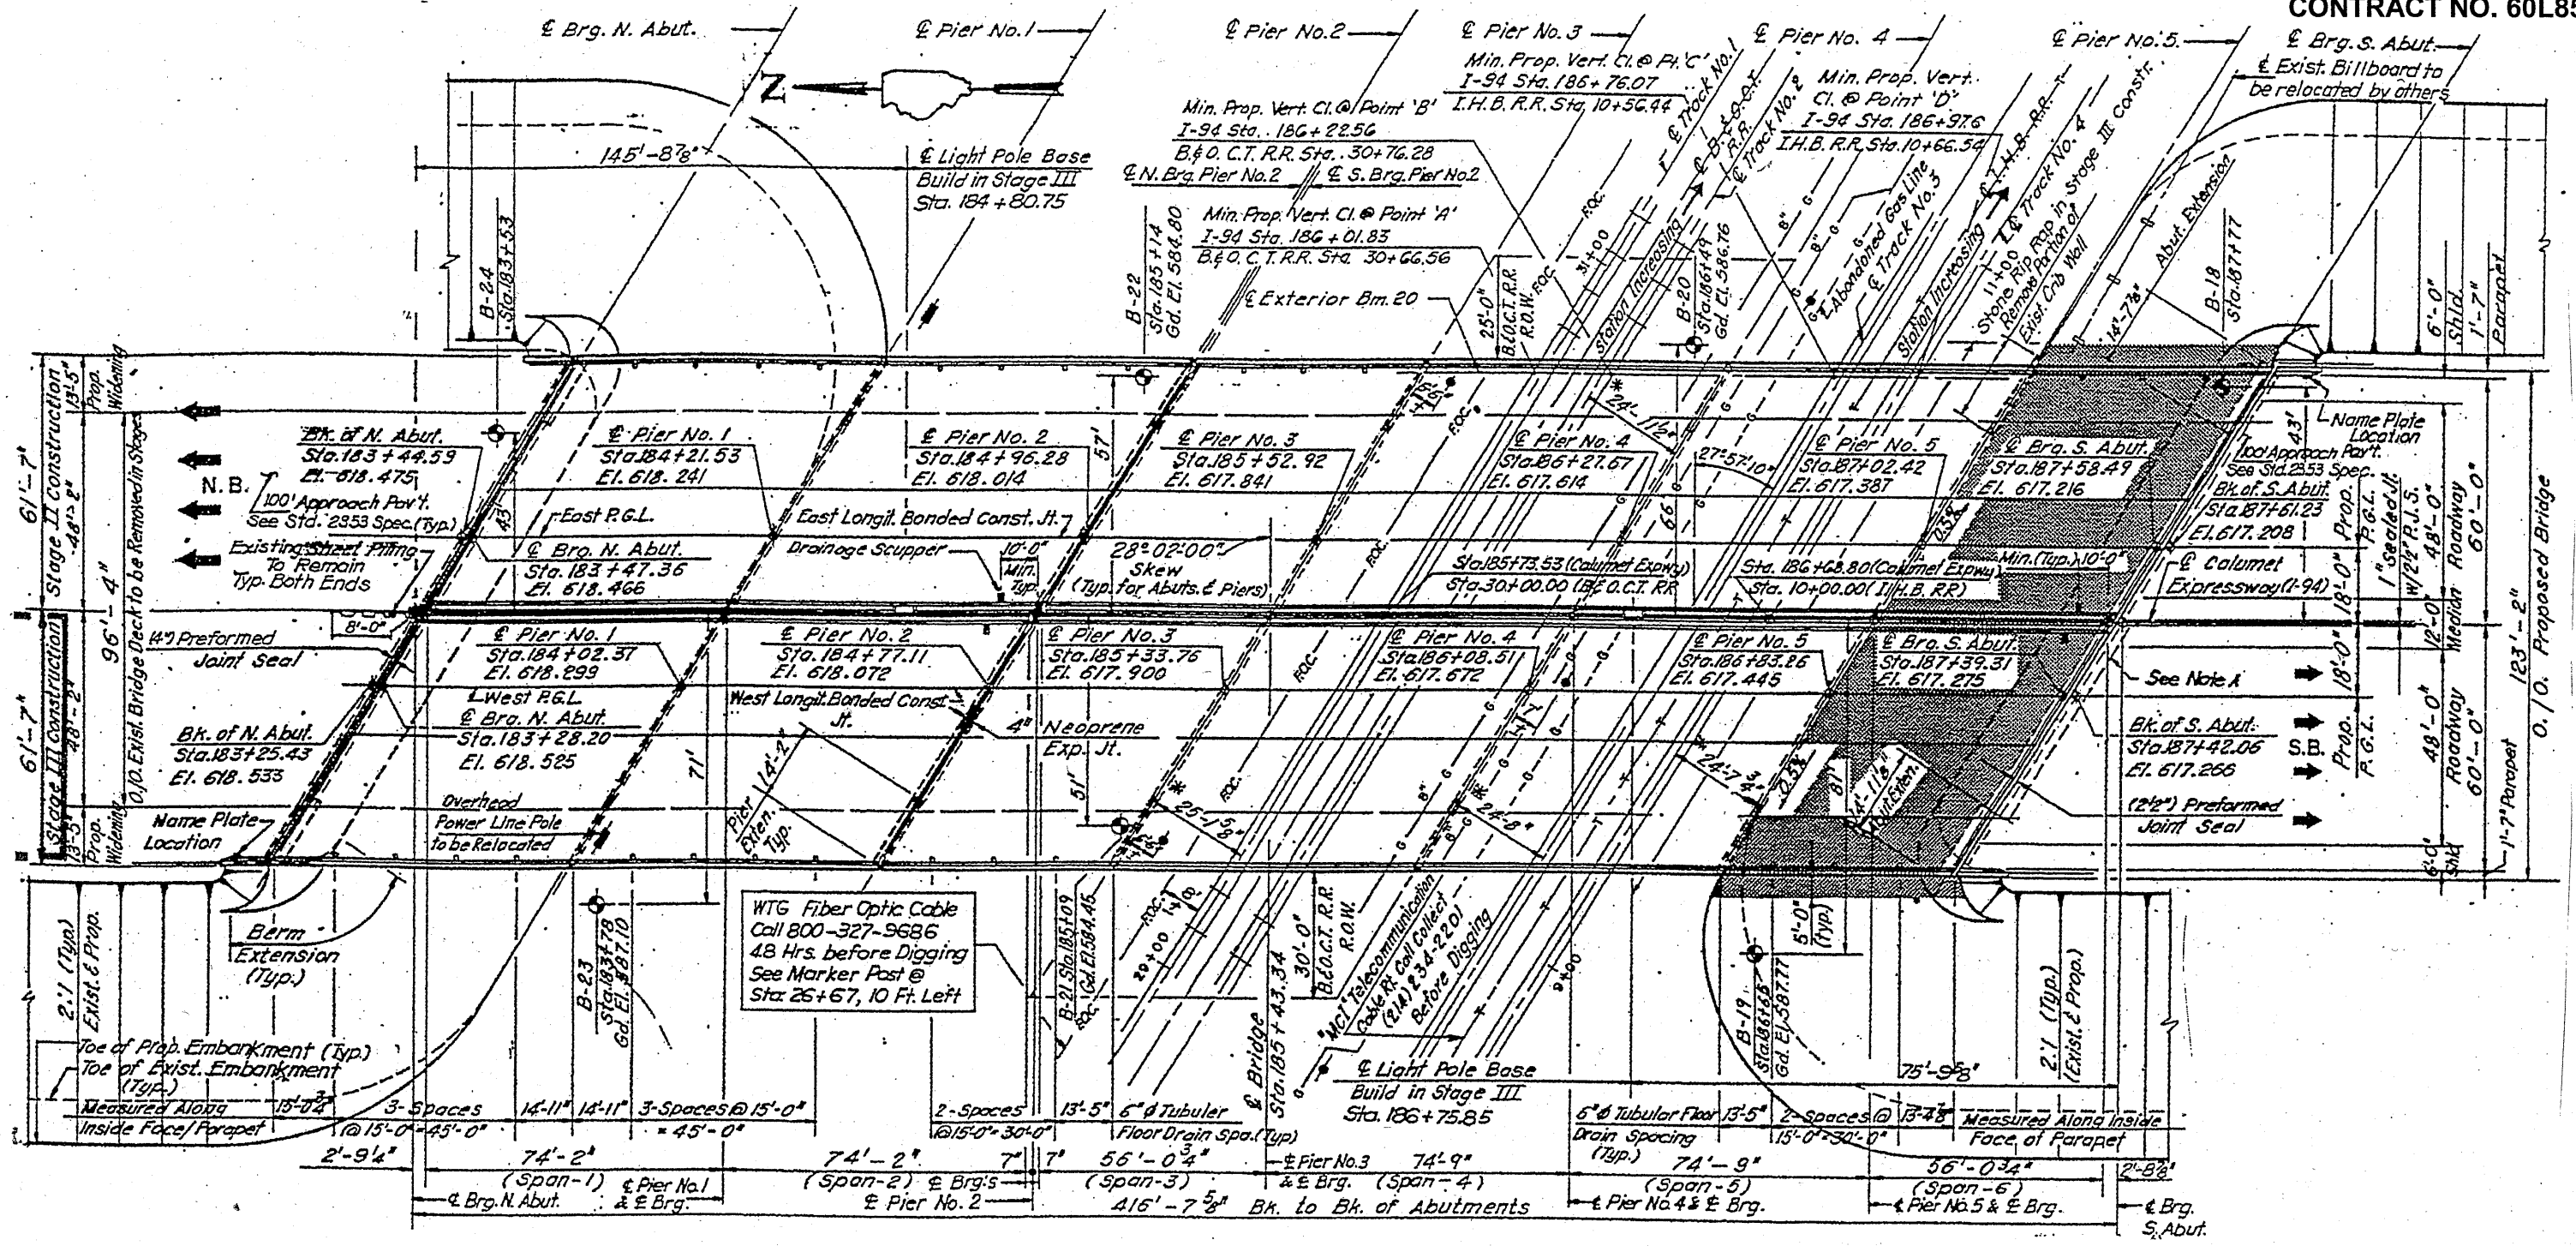

PLAN

SHEET 1 OF 4

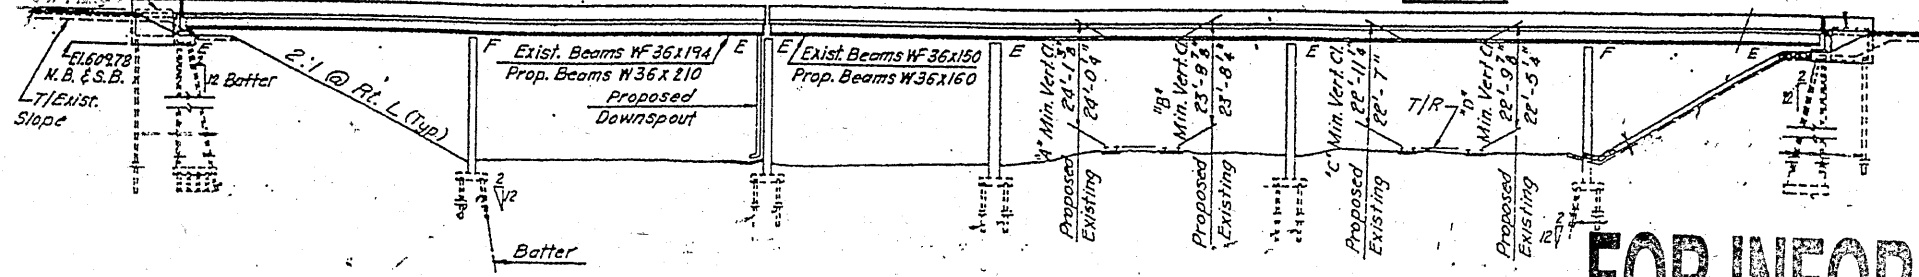

ELEVATION (Looking East)

ILLINOIS DEPARTMENT OF  
TRANSPORTATION  
EXISTING BRIDGE PLAN  
SN 016-0160 (BRIDGE 7)

FOR INFORMATION ONLY