


ROUTE FAI 94	SECTION 2010-089-BP	COUNTY COOK	TOTAL SHEETS 35	SHEET NUMBER 29
-----------------	------------------------	----------------	--------------------	--------------------

CONTRACT NO. 60L85

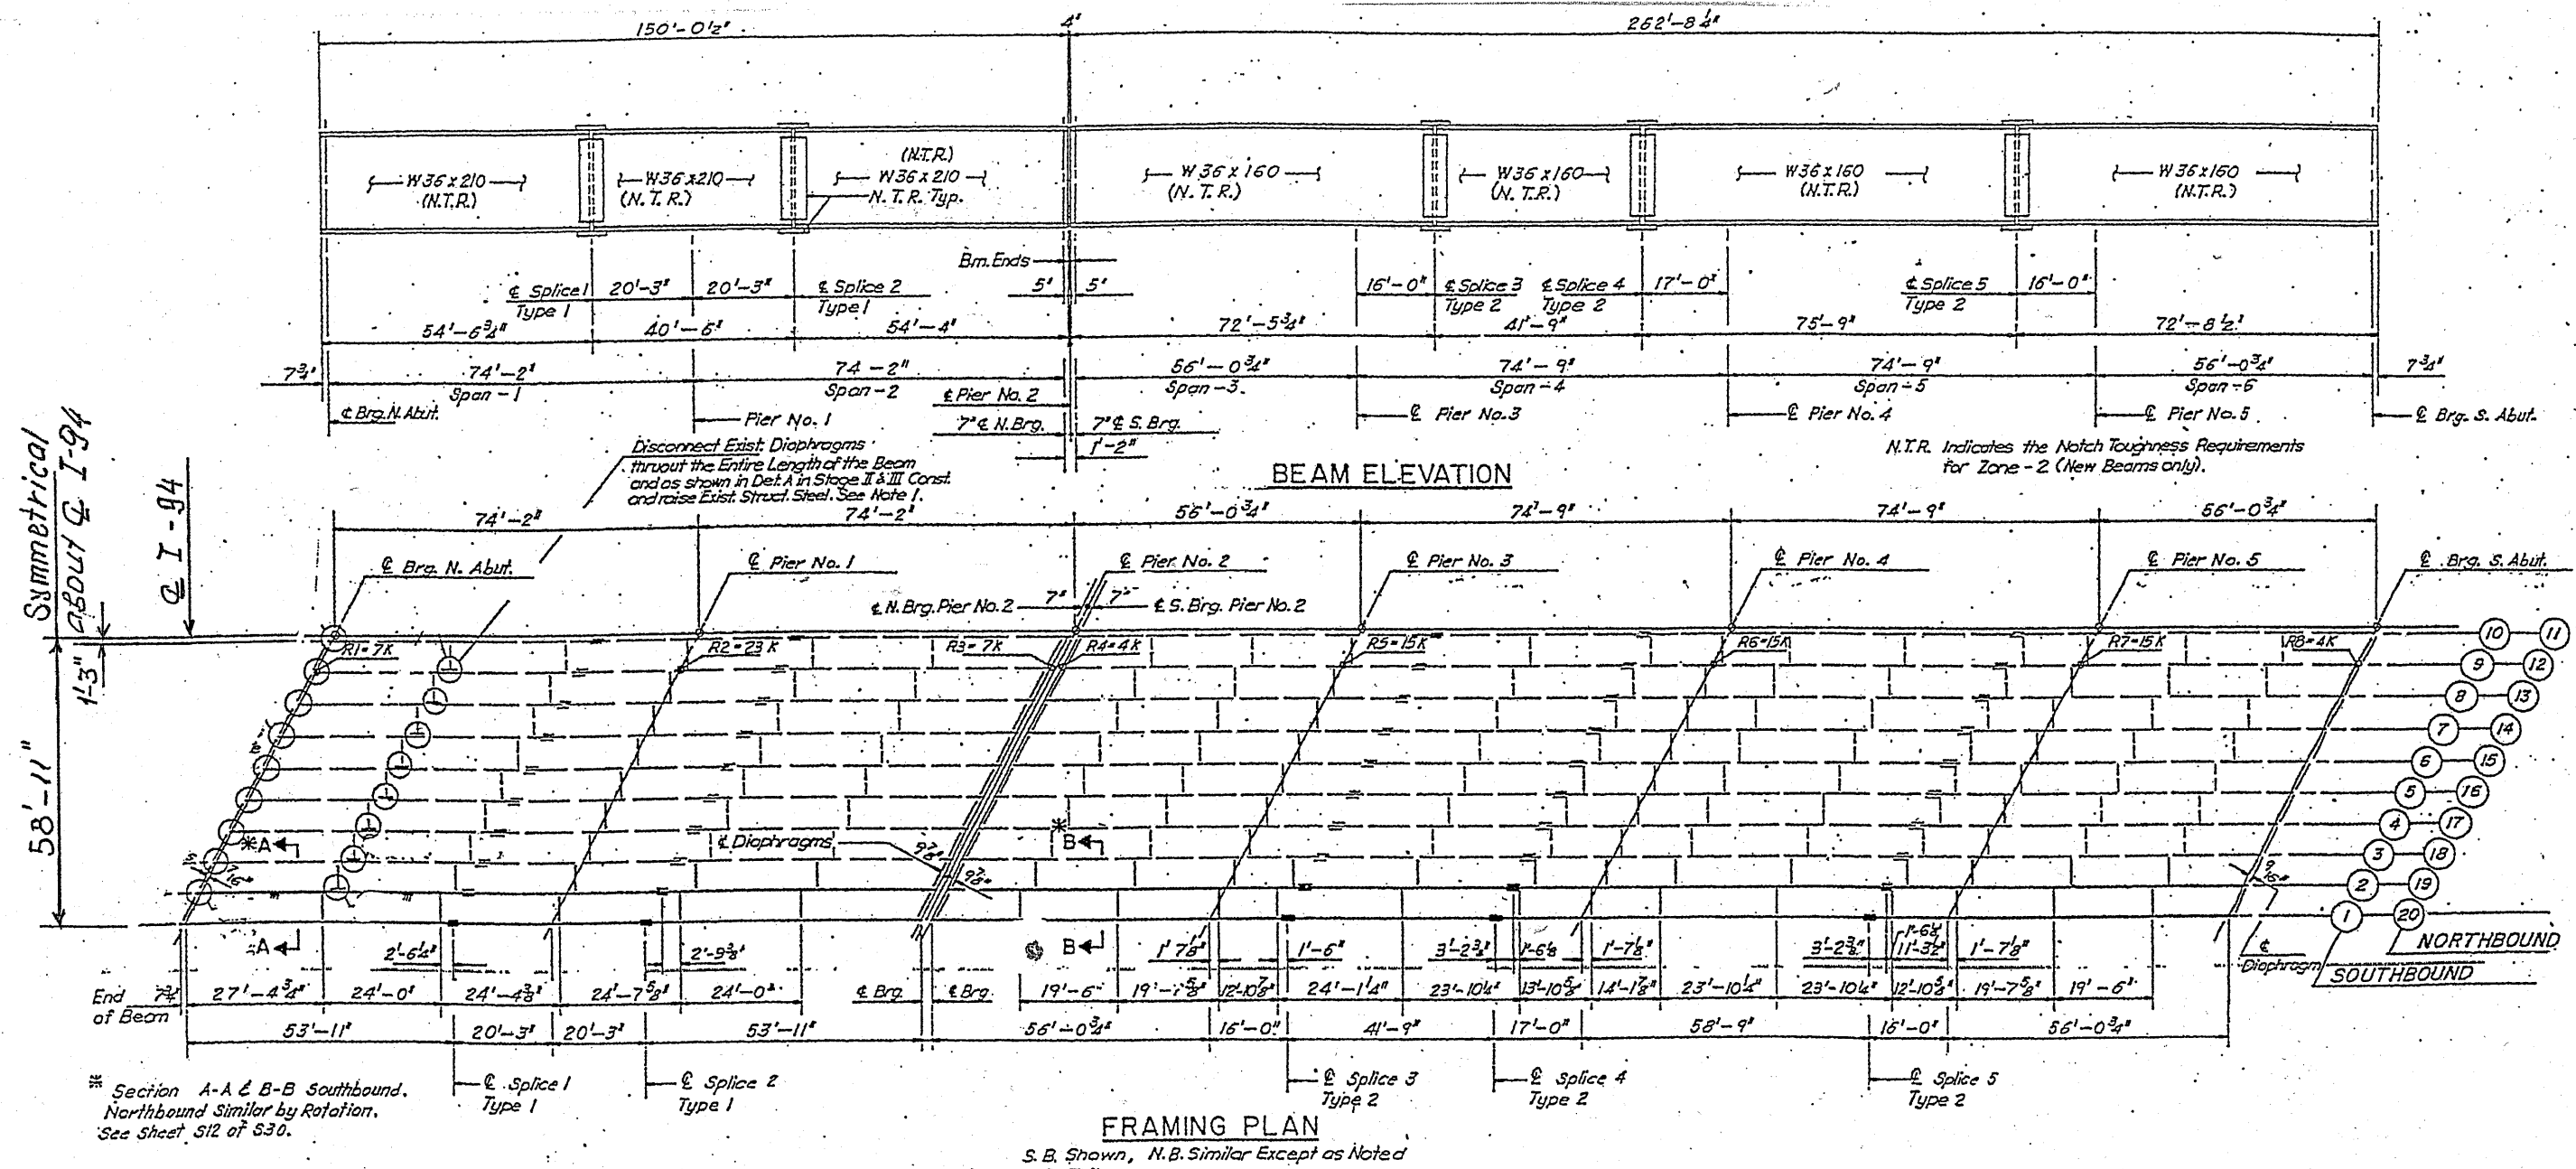

ALL BEAMS (SPAN 1 & 2) W36x210
 ALL BEAMS (SPAN 3-6) W36x160
 ALL END DIAPHRAGMS W12x40

SHEET 2 OF 4

ILLINOIS DEPARTMENT OF
 TRANSPORTATION

EXISTING BRIDGE PLAN
 SN 016-0160 (BRIDGE 7)