


F.A.P. RTE.	SECTION	COUNTY	TOTAL SHEETS	SHEET NO.
303	134(B&B-2)R-1	LAKE	137	10
STA.		TO STA.		
FED. ROAD DIST. NO.		ILLINOIS FED. AID PROJECT		

CONTRACT NO. 62037

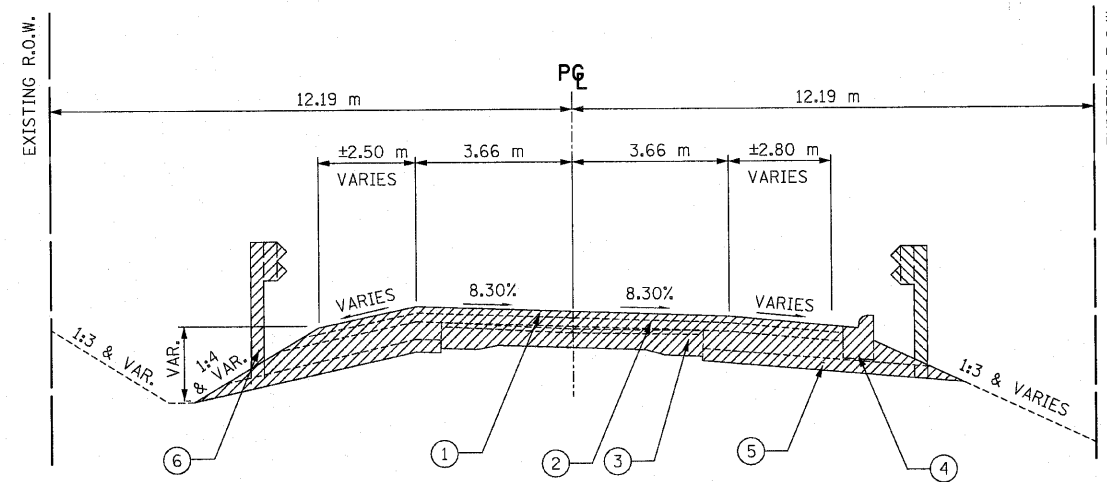

IL ROUTE 173 OVER EAST BOAT CHANNEL  
 STA. 26+096 TO STA. 26+258.5  
 STA. 26+286.7 TO STA. 26+400  
 BRIDGE OMISSION: STA. 26+258.5 TO STA. 26+286.7

**TYPICAL SECTION LEGEND**

- ① EXISTING HOT-MIX ASPHALT SURFACE, THICKNESS VARIES FROM 25mm to 75mm.
- ② EXISTING HOT-MIX ASPHALT BINDER COURSE, THICKNESS VARIES FROM 100mm TO 200mm
- ③ EXISTING PCC BASE COURSE, ±250mm
- ④ EXISTING COMBINATION CONCRETE CURB AND GUTTER
- ⑤ EXISTING SUB-BASE GRANULAR MATERIAL TYPE B, 100mm
- ⑥ EXISTING GUARDRAIL



REVISIONS	
NAME	DATE

ILLINOIS DEPARTMENT OF TRANSPORTATION  
 IL ROUTE 173 OVER EAST BOAT CHANNEL  
**TYPICAL SECTIONS EXISTING**

SCALE: NTS  
 DRAWN BY: CLG  
 DATE: 3-8-10  
 CHECKED BY: JJD

