

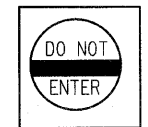
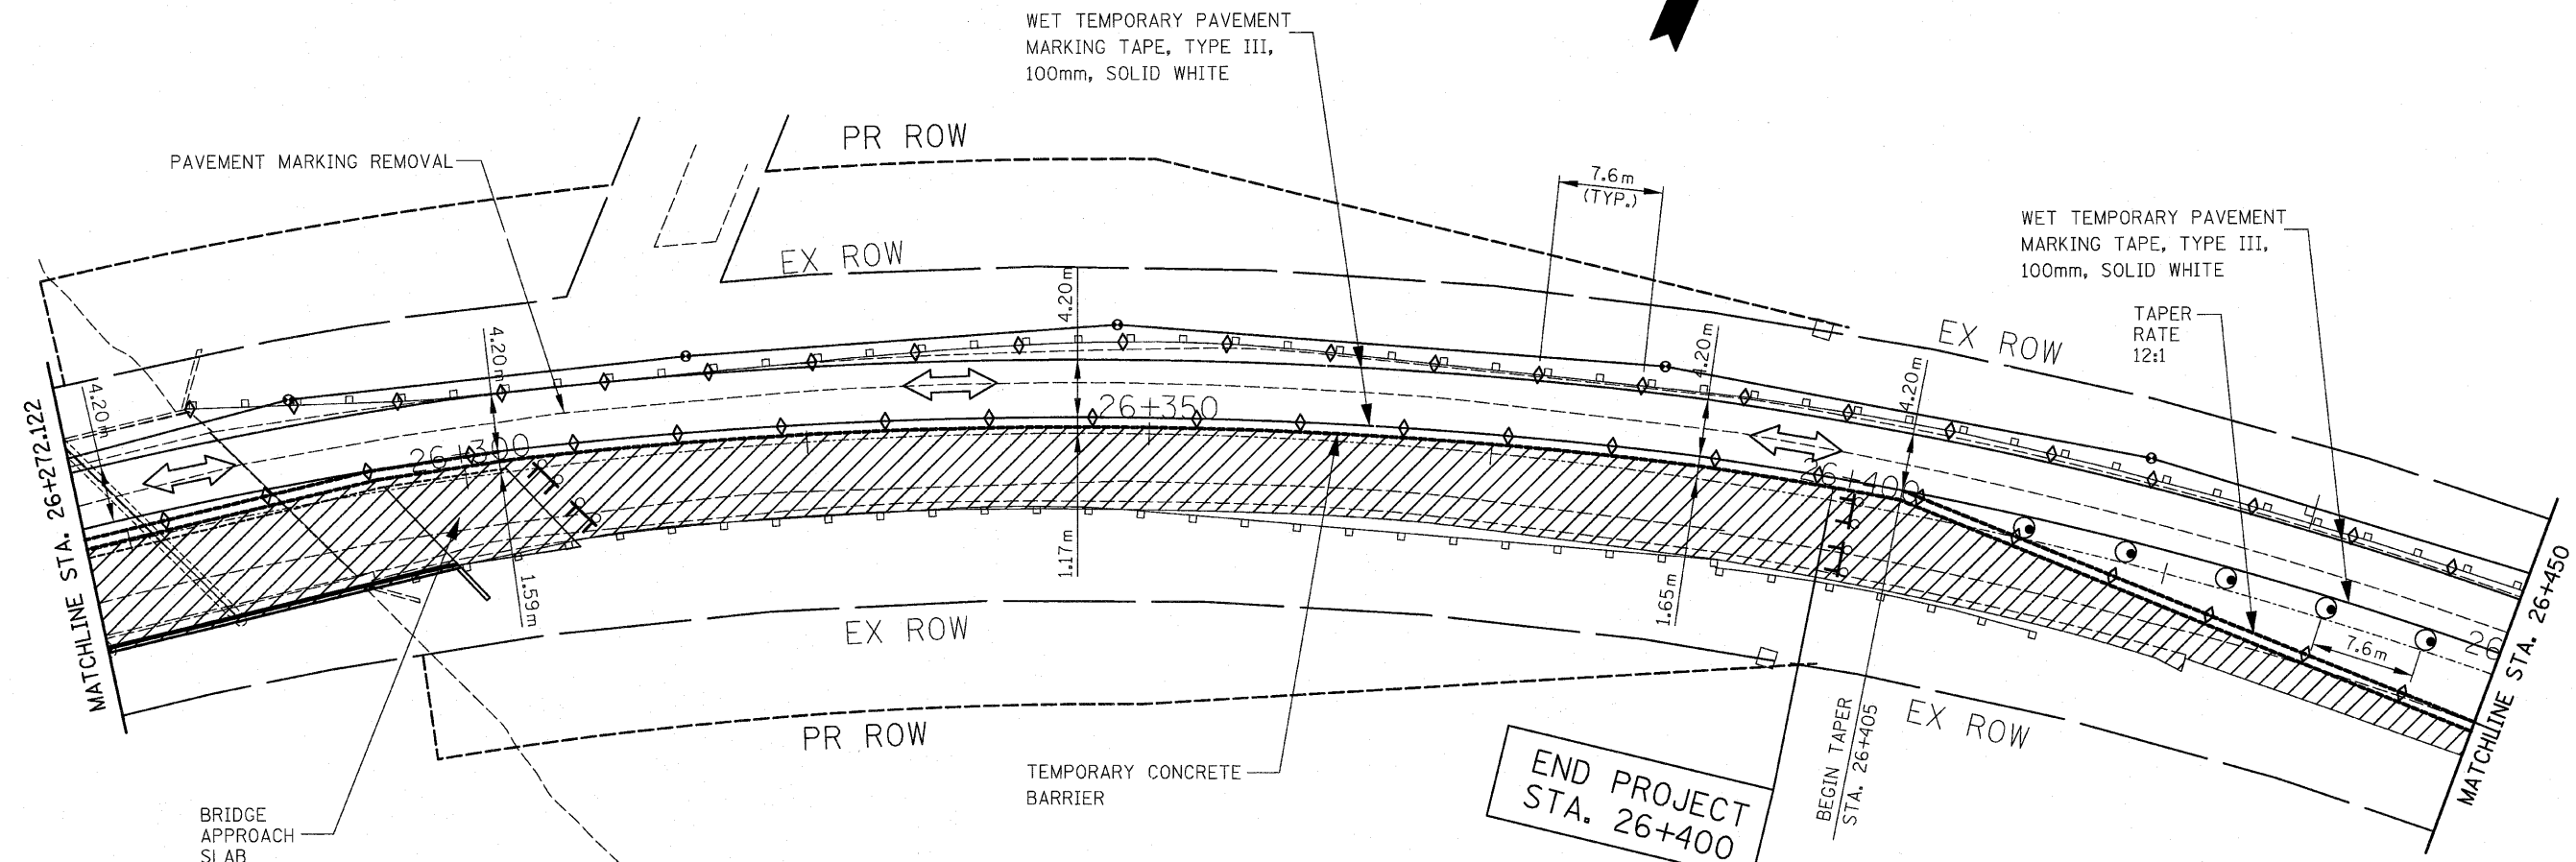


F.A.P. RTE.	SECTION	COUNTY	TOTAL SHEETS	SHEET NO.
303	134(B&B-2)R-1	LAKE	137	30
STA. 26+272 TO STA. 26+450				
FED. ROAD DIST. NO. 1 ILLINOIS FED. AID PROJECT				
CONTRACT NO. 62037				

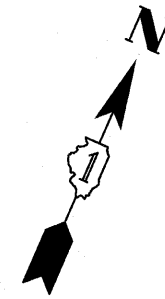

R5-1-3030

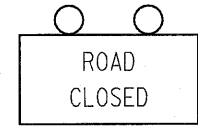

R11-2-4830

MOUNTED ON TYPE III BARRICADES
 STA. 26+310
 STA. 26+402

3116TRAFFEAST1.DGN

REVISIONS	
NAME	DATE

ILLINOIS DEPARTMENT OF TRANSPORTATION
 IL ROUTE 173 OVER EAST BOAT CHANNEL
**MAINTENANCE OF TRAFFIC STAGE I
 EAST BOAT CHANNEL**
 SCALE: 1:250
 DRAWN BY CLG
 CHECKED BY JJD
 DATE 3-8-10

