

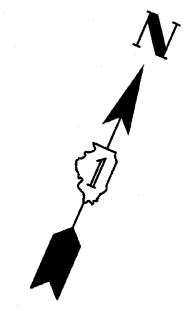


F.A.P. RTE.	SECTION	COUNTY	TOTAL SHEETS	SHEET NO.
303	134(B&B-2)R-1	LAKE	137	33
STA. 26+272 TO STA. 26+450				
FED. ROAD DIST. NO. 1 ILLINOIS FED. AID PROJECT				
CONTRACT NO. 62037				

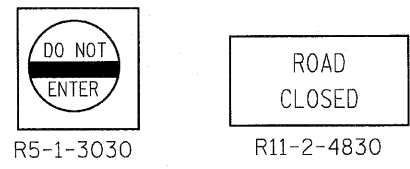

3116TRAFFEAST2.DGN

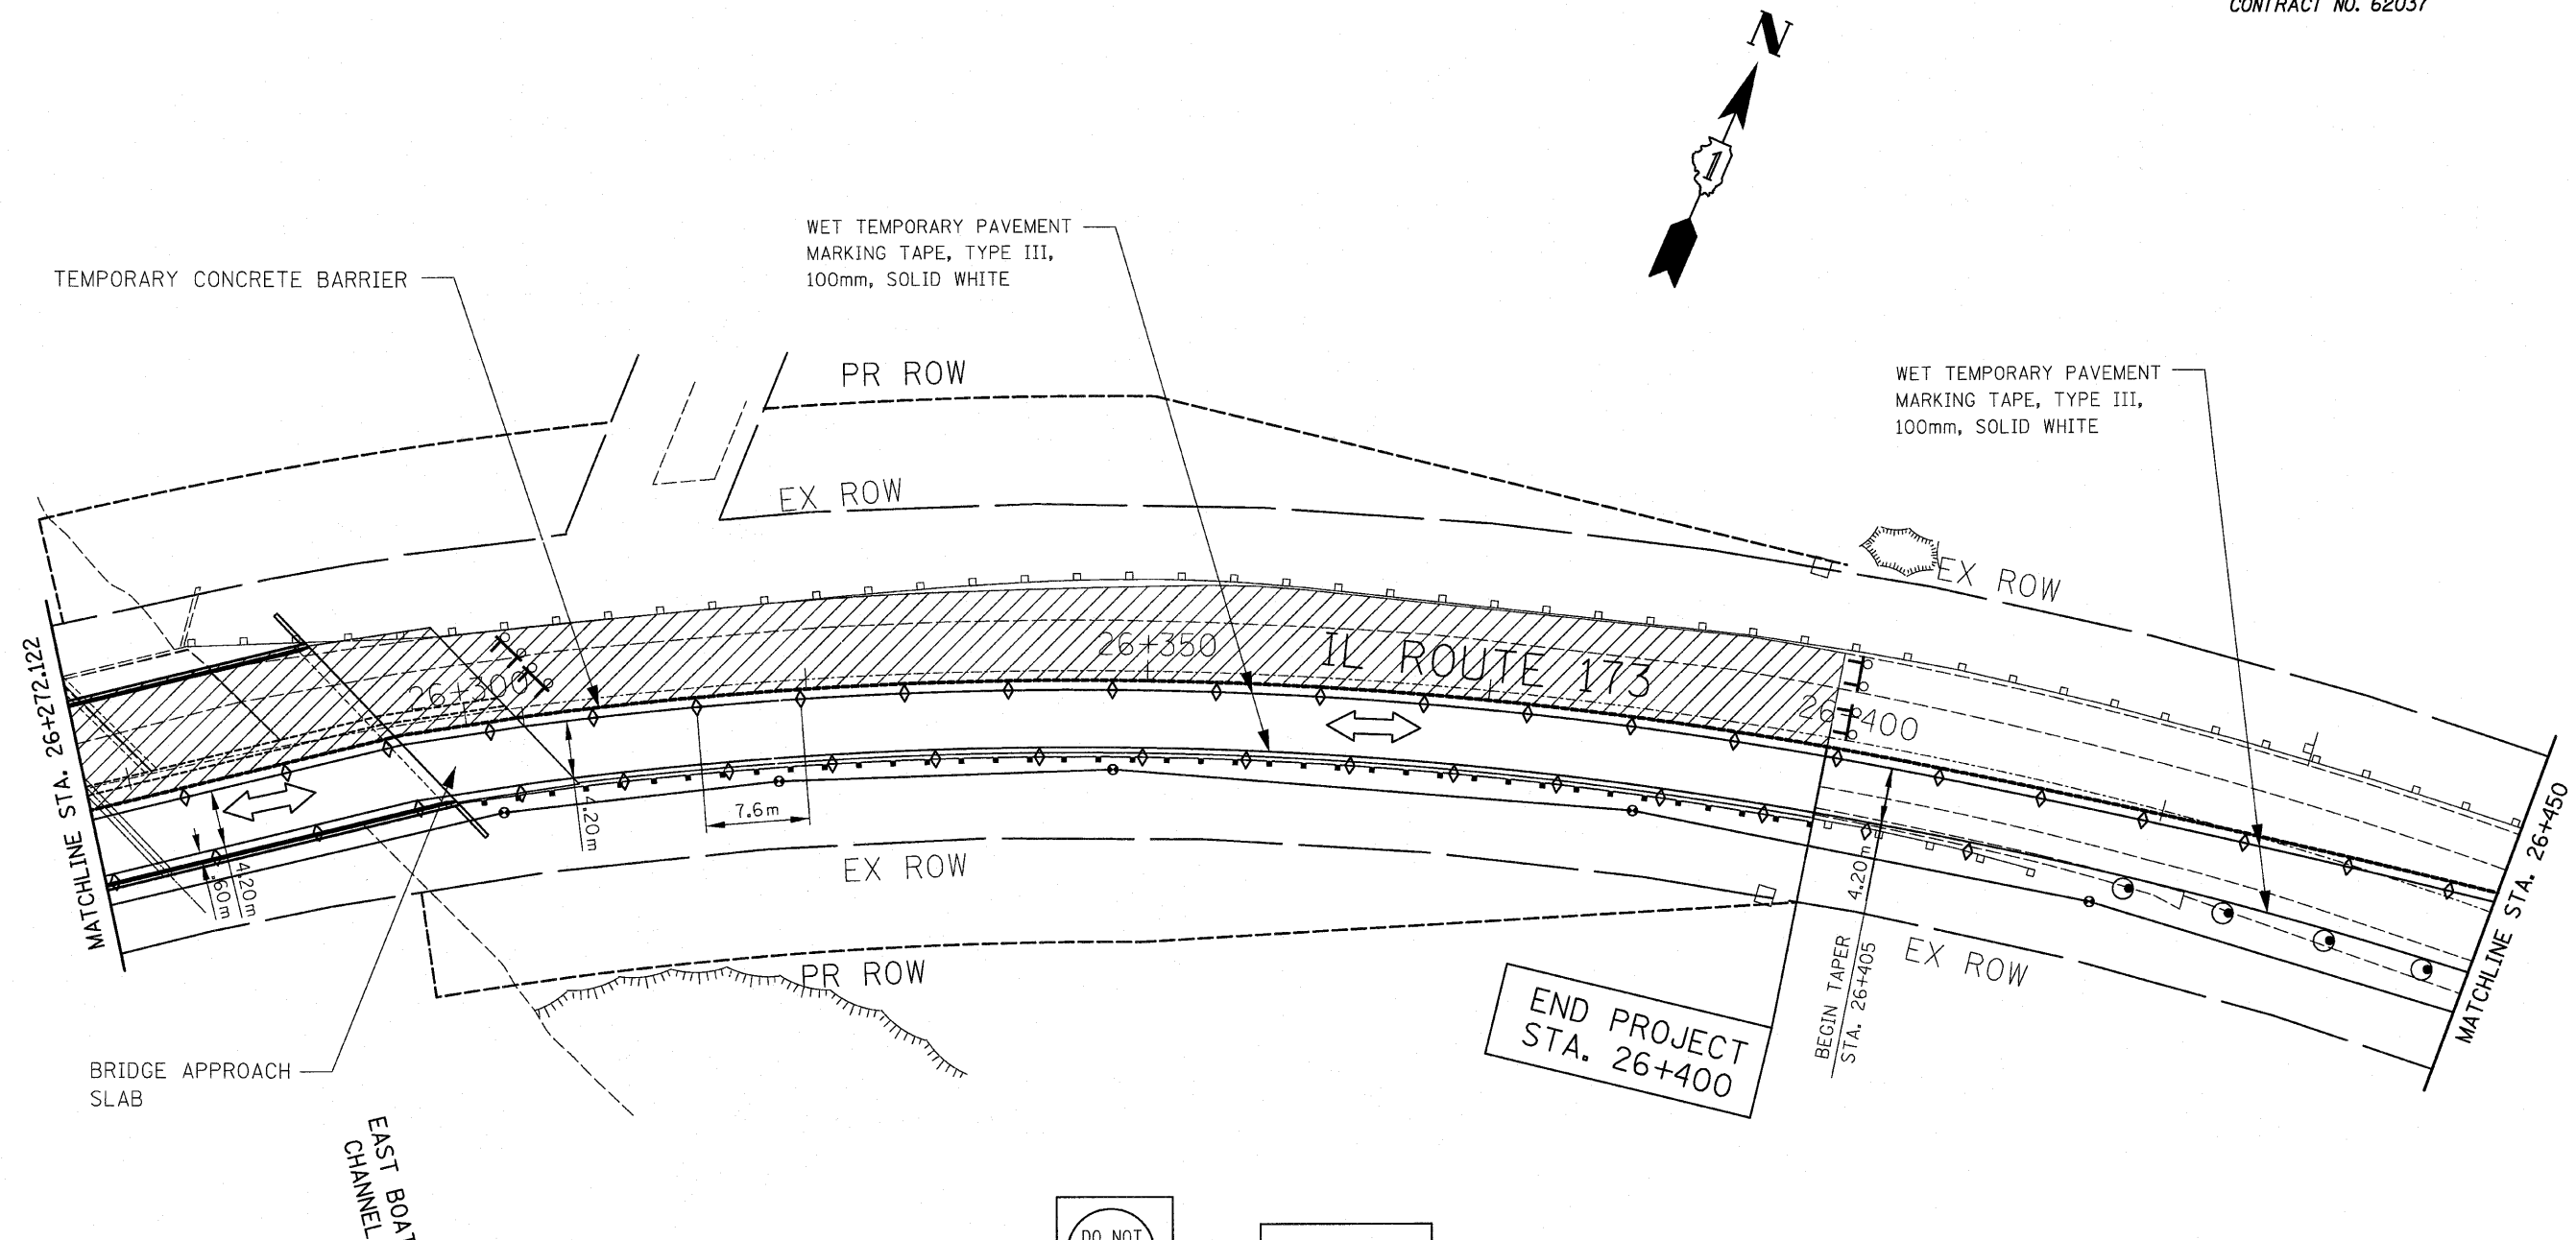

REVISIONS		ILLINOIS DEPARTMENT OF TRANSPORTATION IL ROUTE 173 OVER EAST BOAT CHANNEL MAINTENANCE OF TRAFFIC STAGE II EAST BOAT CHANNEL
NAME	DATE	

SCALE: 1:250
DRAWN BY CLG
CHECKED BY JJD
DATE 3-8-10