


F.A.P. RTE.	SECTION	COUNTY	TOTAL SHEETS	SHEET NO.
303	134(B&B-2)R-1	LAKE	137	34
STA. 26+450 TO STA. 26+625				
FED. ROAD DIST. NO. 1 ILLINOIS FED. AID PROJECT				
CONTRACT NO. 62037				

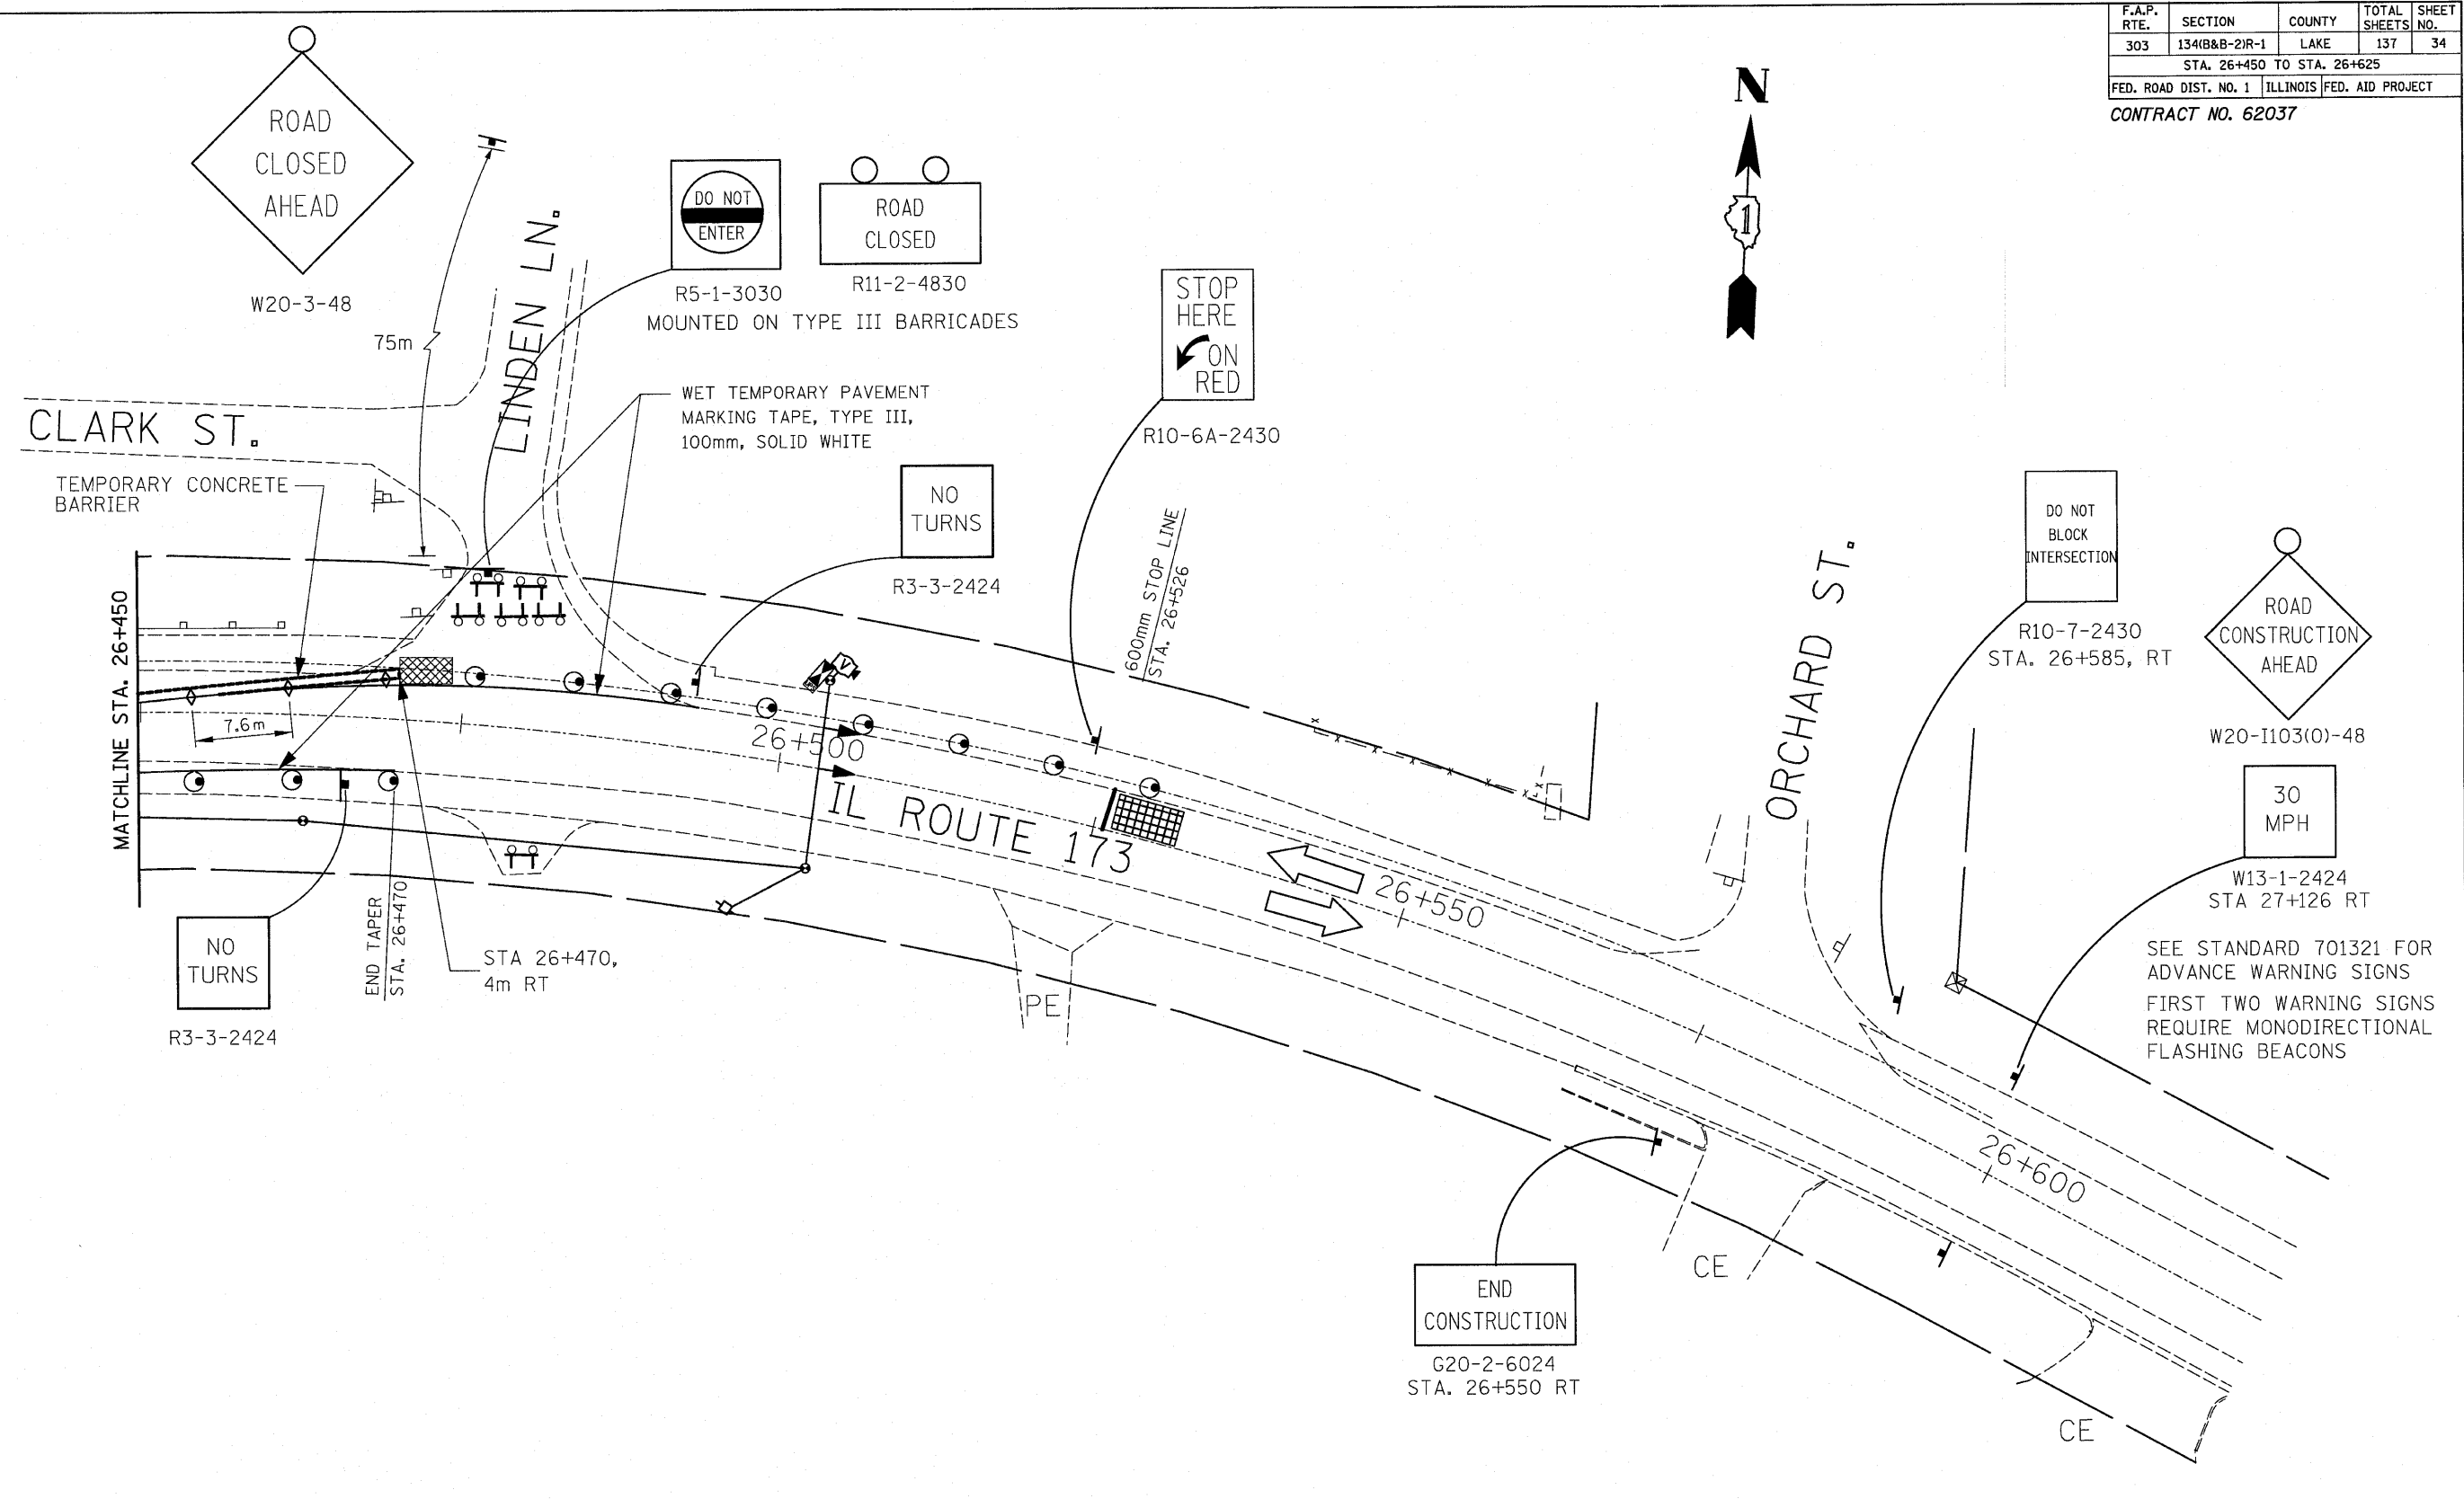

REVISIONS		ILLINOIS DEPARTMENT OF TRANSPORTATION IL ROUTE 173 OVER EAST BOAT CHANNEL MAINTENANCE OF TRAFFIC STAGE II EAST BOAT CHANNEL
NAME	DATE	

SCALE: 1:250
DRAWN BY CLG
CHECKED BY JJD
DATE 3-8-10



3116TRAFFEAST2.DGN