


F.A.U. RTE.	SECTION	COUNTY	TOTAL SHEETS	SHEET NO.
303	134(B&B-2)R-1	LAKE	137	136
STA. 26+350.000 TO STA. 26+375.000				
FED. ROAD DIST. NO.		ILLINOIS	FED. AID PROJECT	
CONTRACT NO. 62037				

DATE	BY

NO.	AREAS CHECKED

NO.	NOTE BOOK

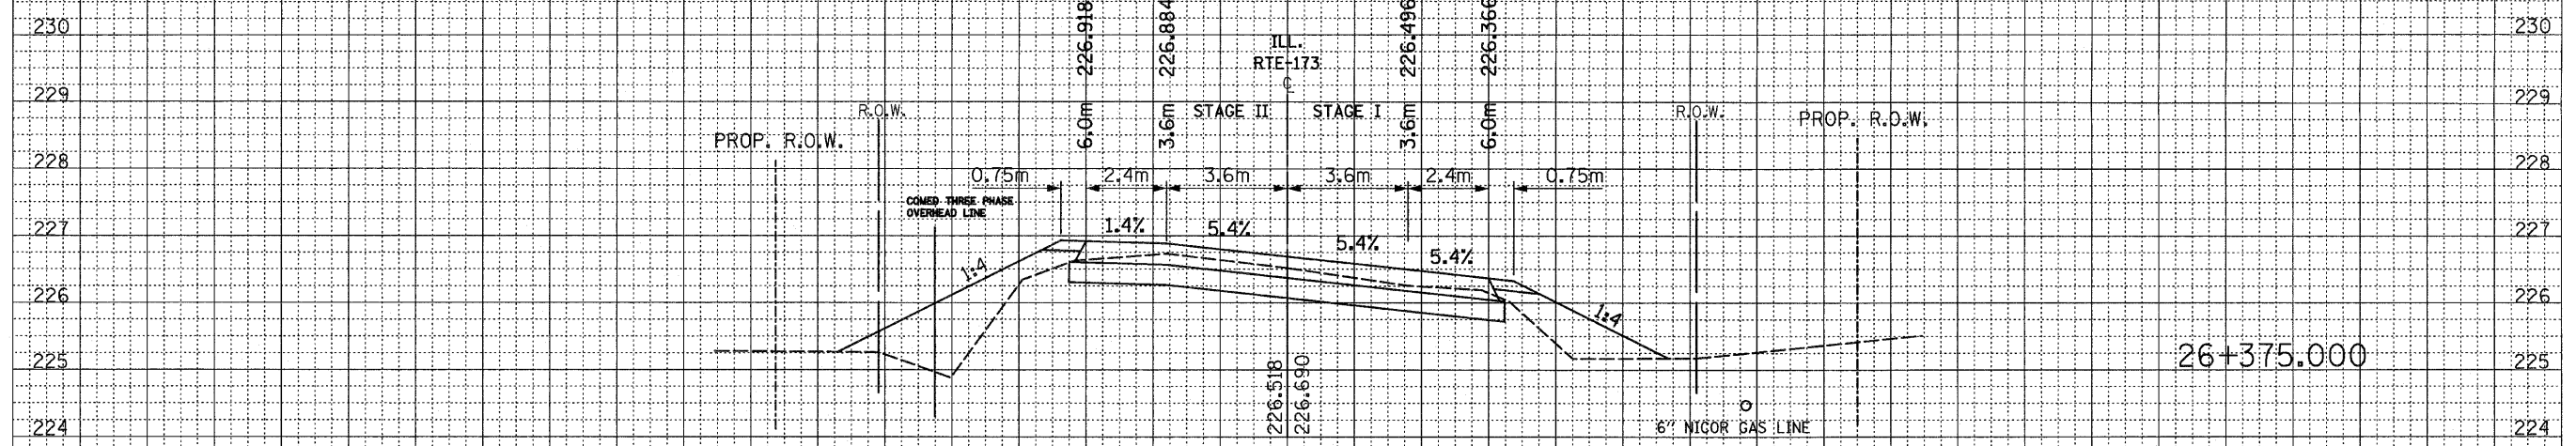


STAGE II
 CUT = 2.78 SQ M
 FILL = 3.90 SQ M

STAGE I
 CUT = 2.64 SQ M
 FILL = 2.00 SQ M

DATE	BY


NO.	AREAS CHECKED

NO.	NOTE BOOK

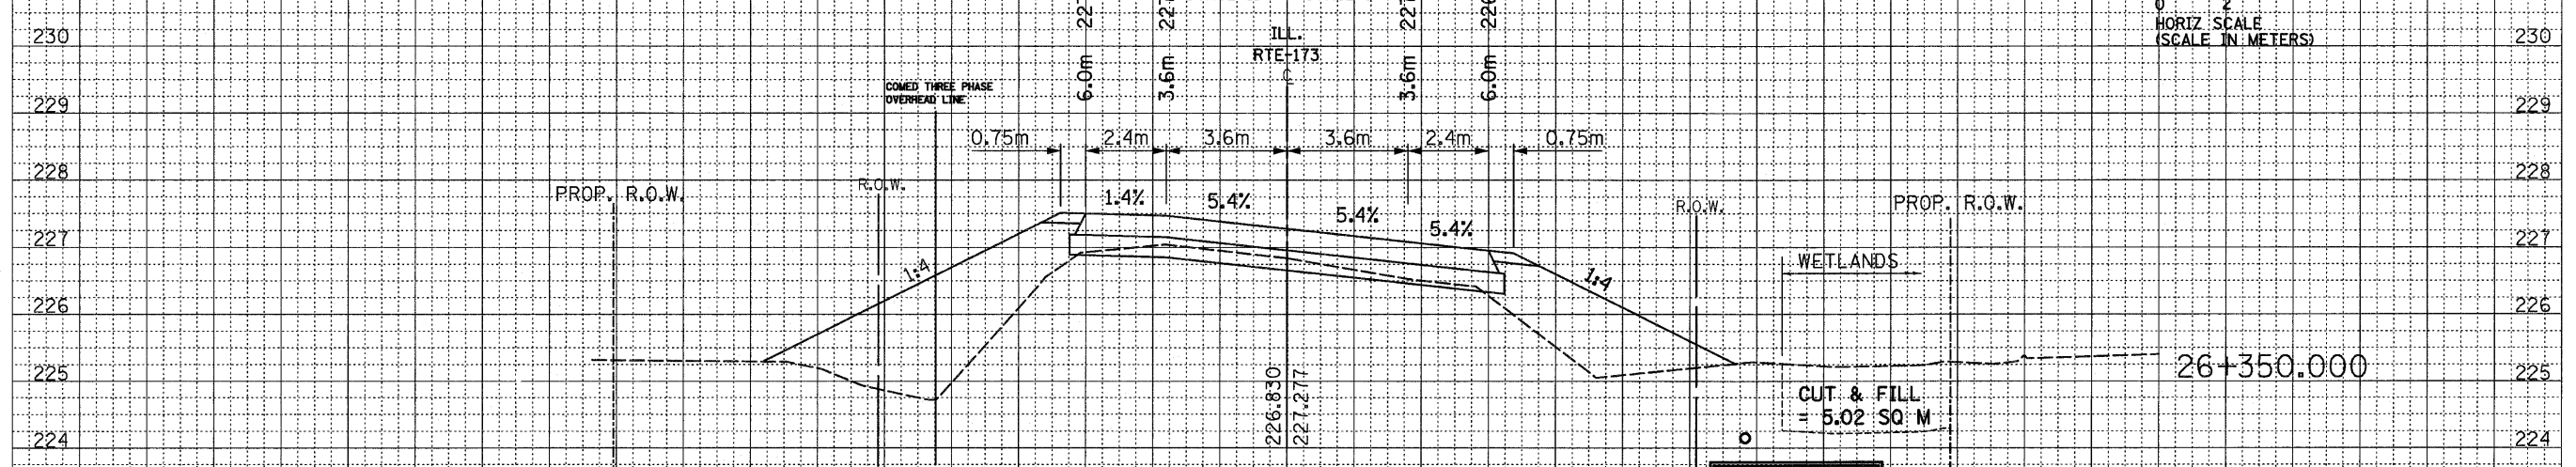

STAGE II
 CUT = 0.97 SQ M
 FILL = 9.73 SQ M

STAGE I
 CUT = 0.58 SQ M
 FILL = 5.49 SQ M

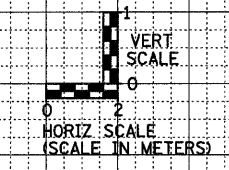

26 24 22 20 18 16 14 12 10 8 6 4 2 0 2 4 6 8 10 12 14 16 18 20 22 24 26