


FINAL SURVEY	SURVEYED	BY	DATE
NOTE BOOK	PLOTTED		
NO.	TEMPLATE		
	AREAS CHECKED		

ORIGINAL SURVEY	SURVEYED	BY	DATE
NOTE BOOK	PLOTTED		
NO.	TEMPLATE		
	AREAS CHECKED		

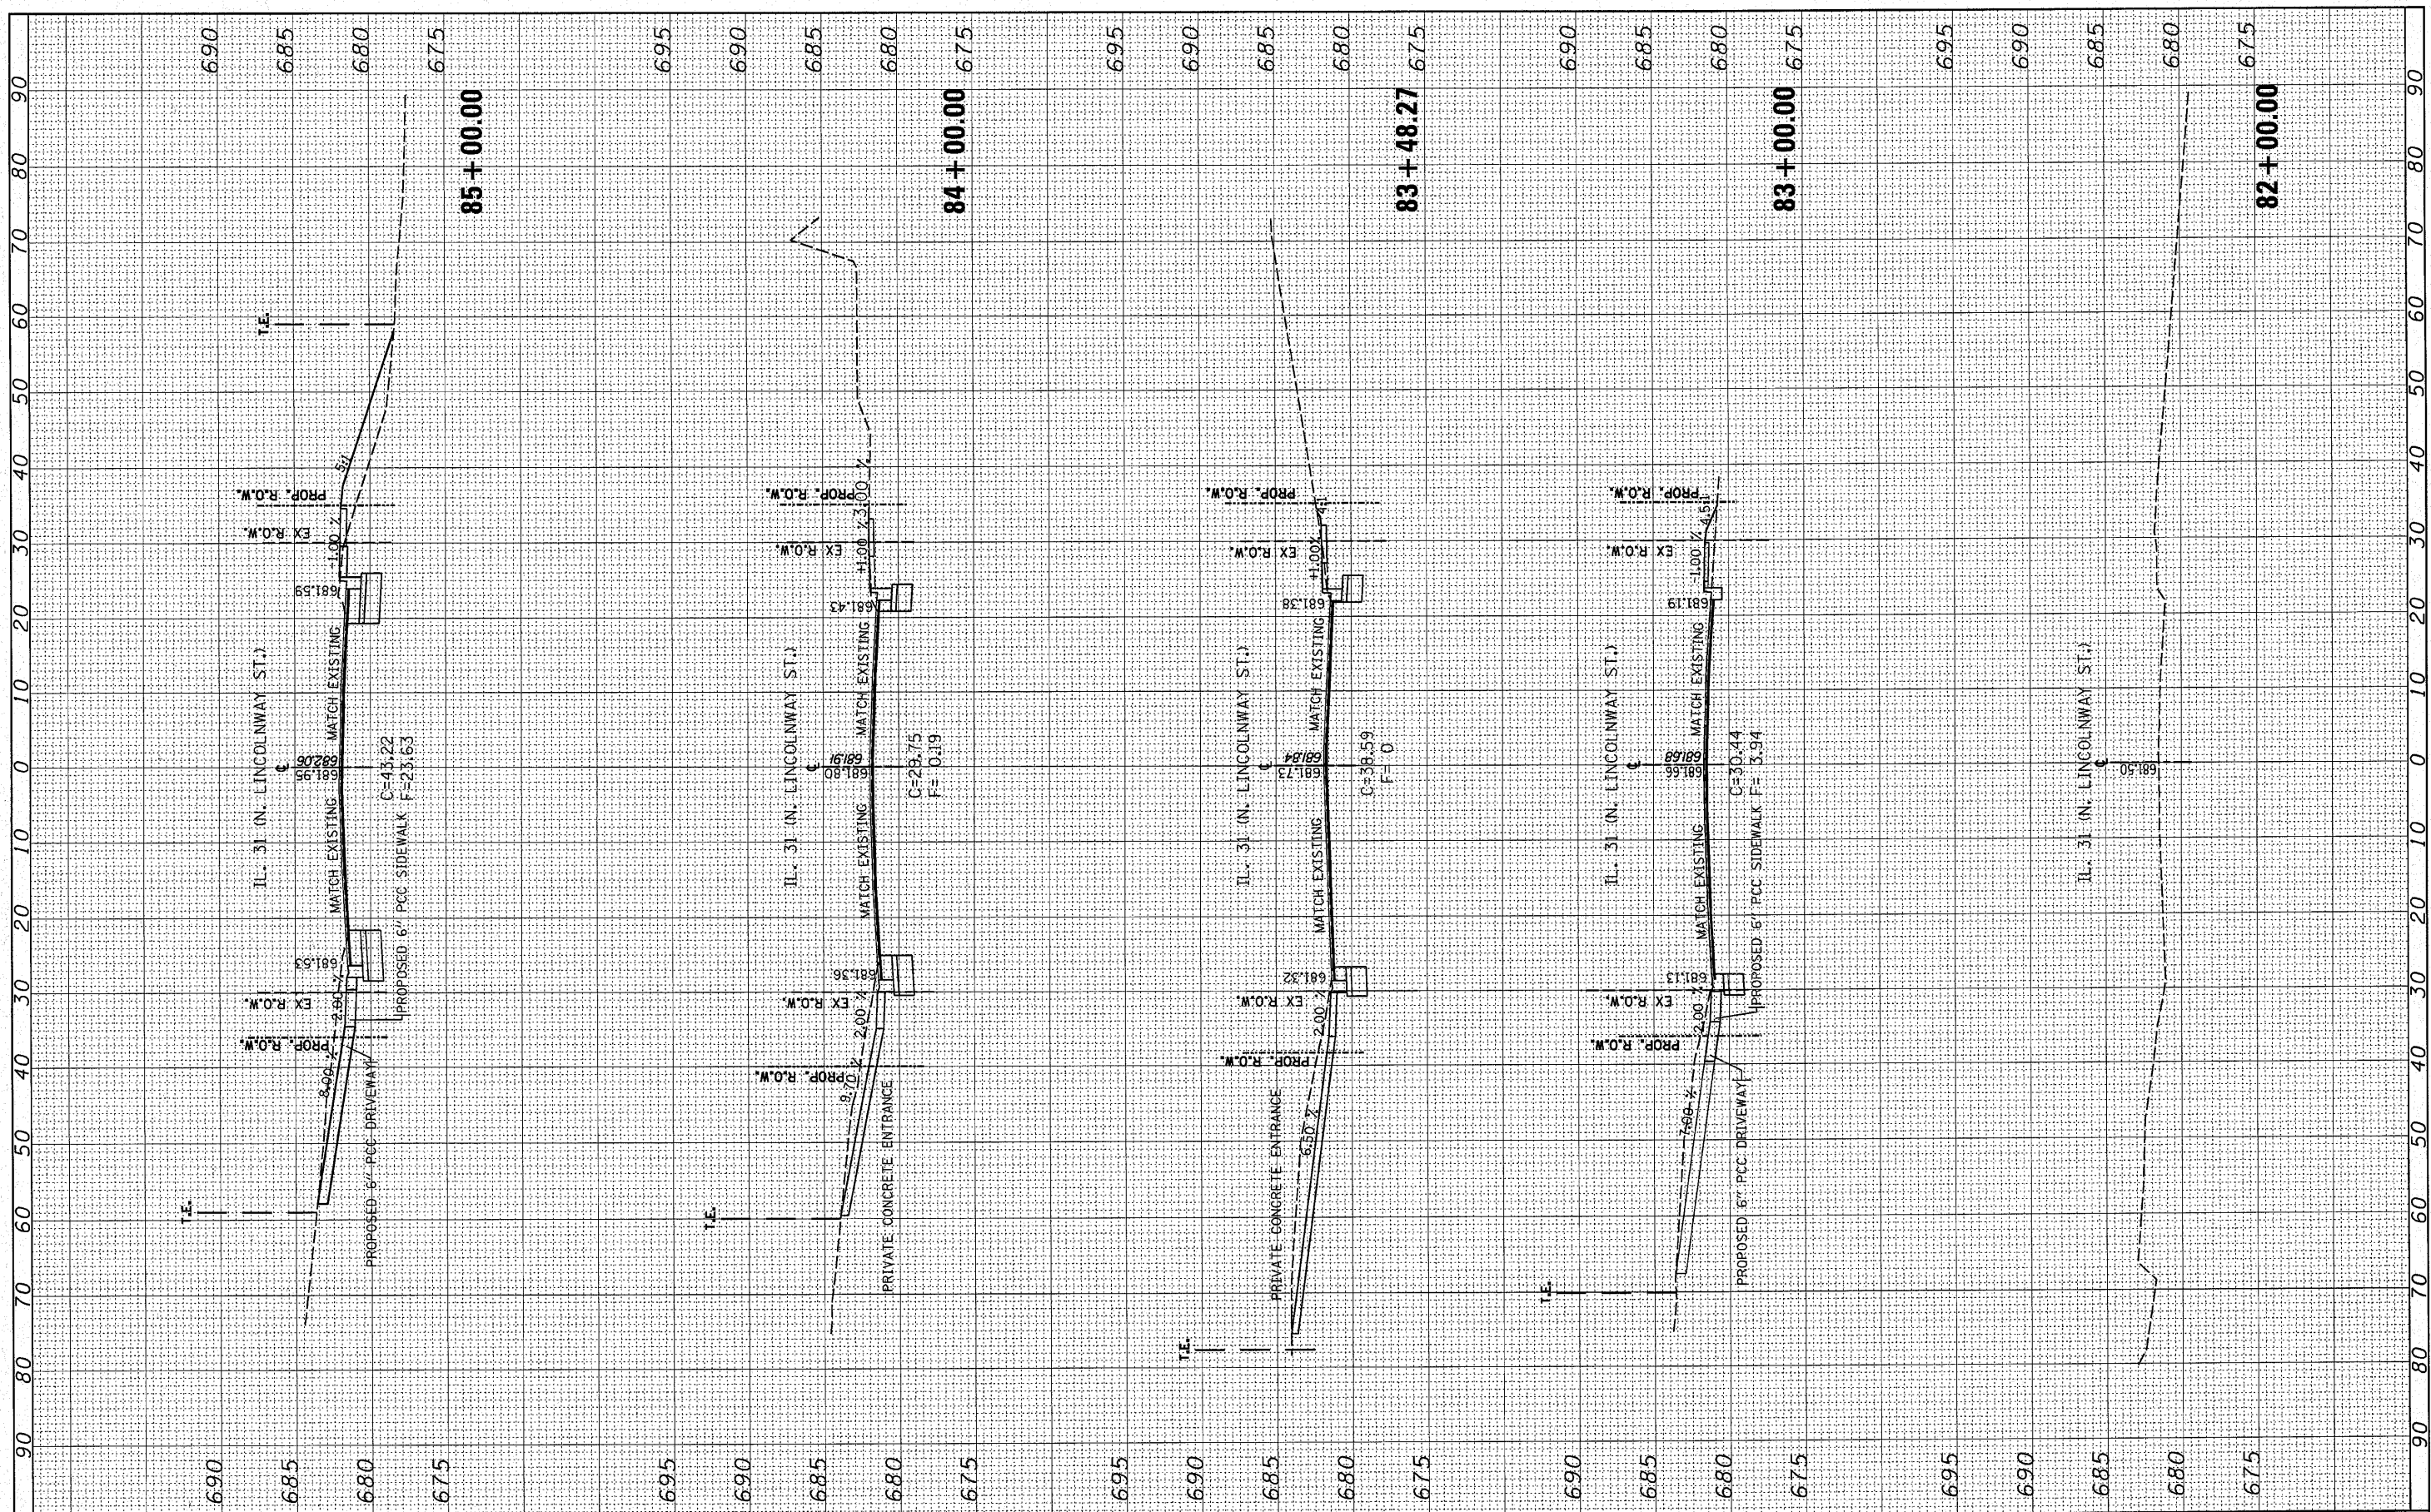

FILE NAME =
 c:\pwork\pwork\qurshya\d0111256\PI01503-sht\ssht-1131.dgn
 PLOT SCALE = 10.0000' / IN.
 PLOT DATE = 3/18/2010

USER NAME = qurshya
 DESIGNED -
 DRAWN -
 CHECKED -
 DATE -

REVISED -
 REVISED -
 REVISED -
 REVISED -

STATE OF ILLINOIS
 DEPARTMENT OF TRANSPORTATION

IL RTE 31 @ OAK ST.
 CROSS SECTIONS
 SCALE: SHEET NO. OF SHEETS STA. 82+00.00 TO STA. 85+00.00

F.A.U. RTE.	SECTION	COUNTY	TOTAL SHEETS	SHEET NO.
3887	A-R-N-1	KANE	77	70
CONTRACT NO.				
ILLINOIS FED. AID PROJECT				