


BY	DATE
SUPERVISED SURVEY	
PLotted	
TEMPLATE	
NOTE BOOK	
AREAS CHECKED	

BY	DATE
ORIGINAL SURVEY	
NOTE BOOK	
AREAS CHECKED	

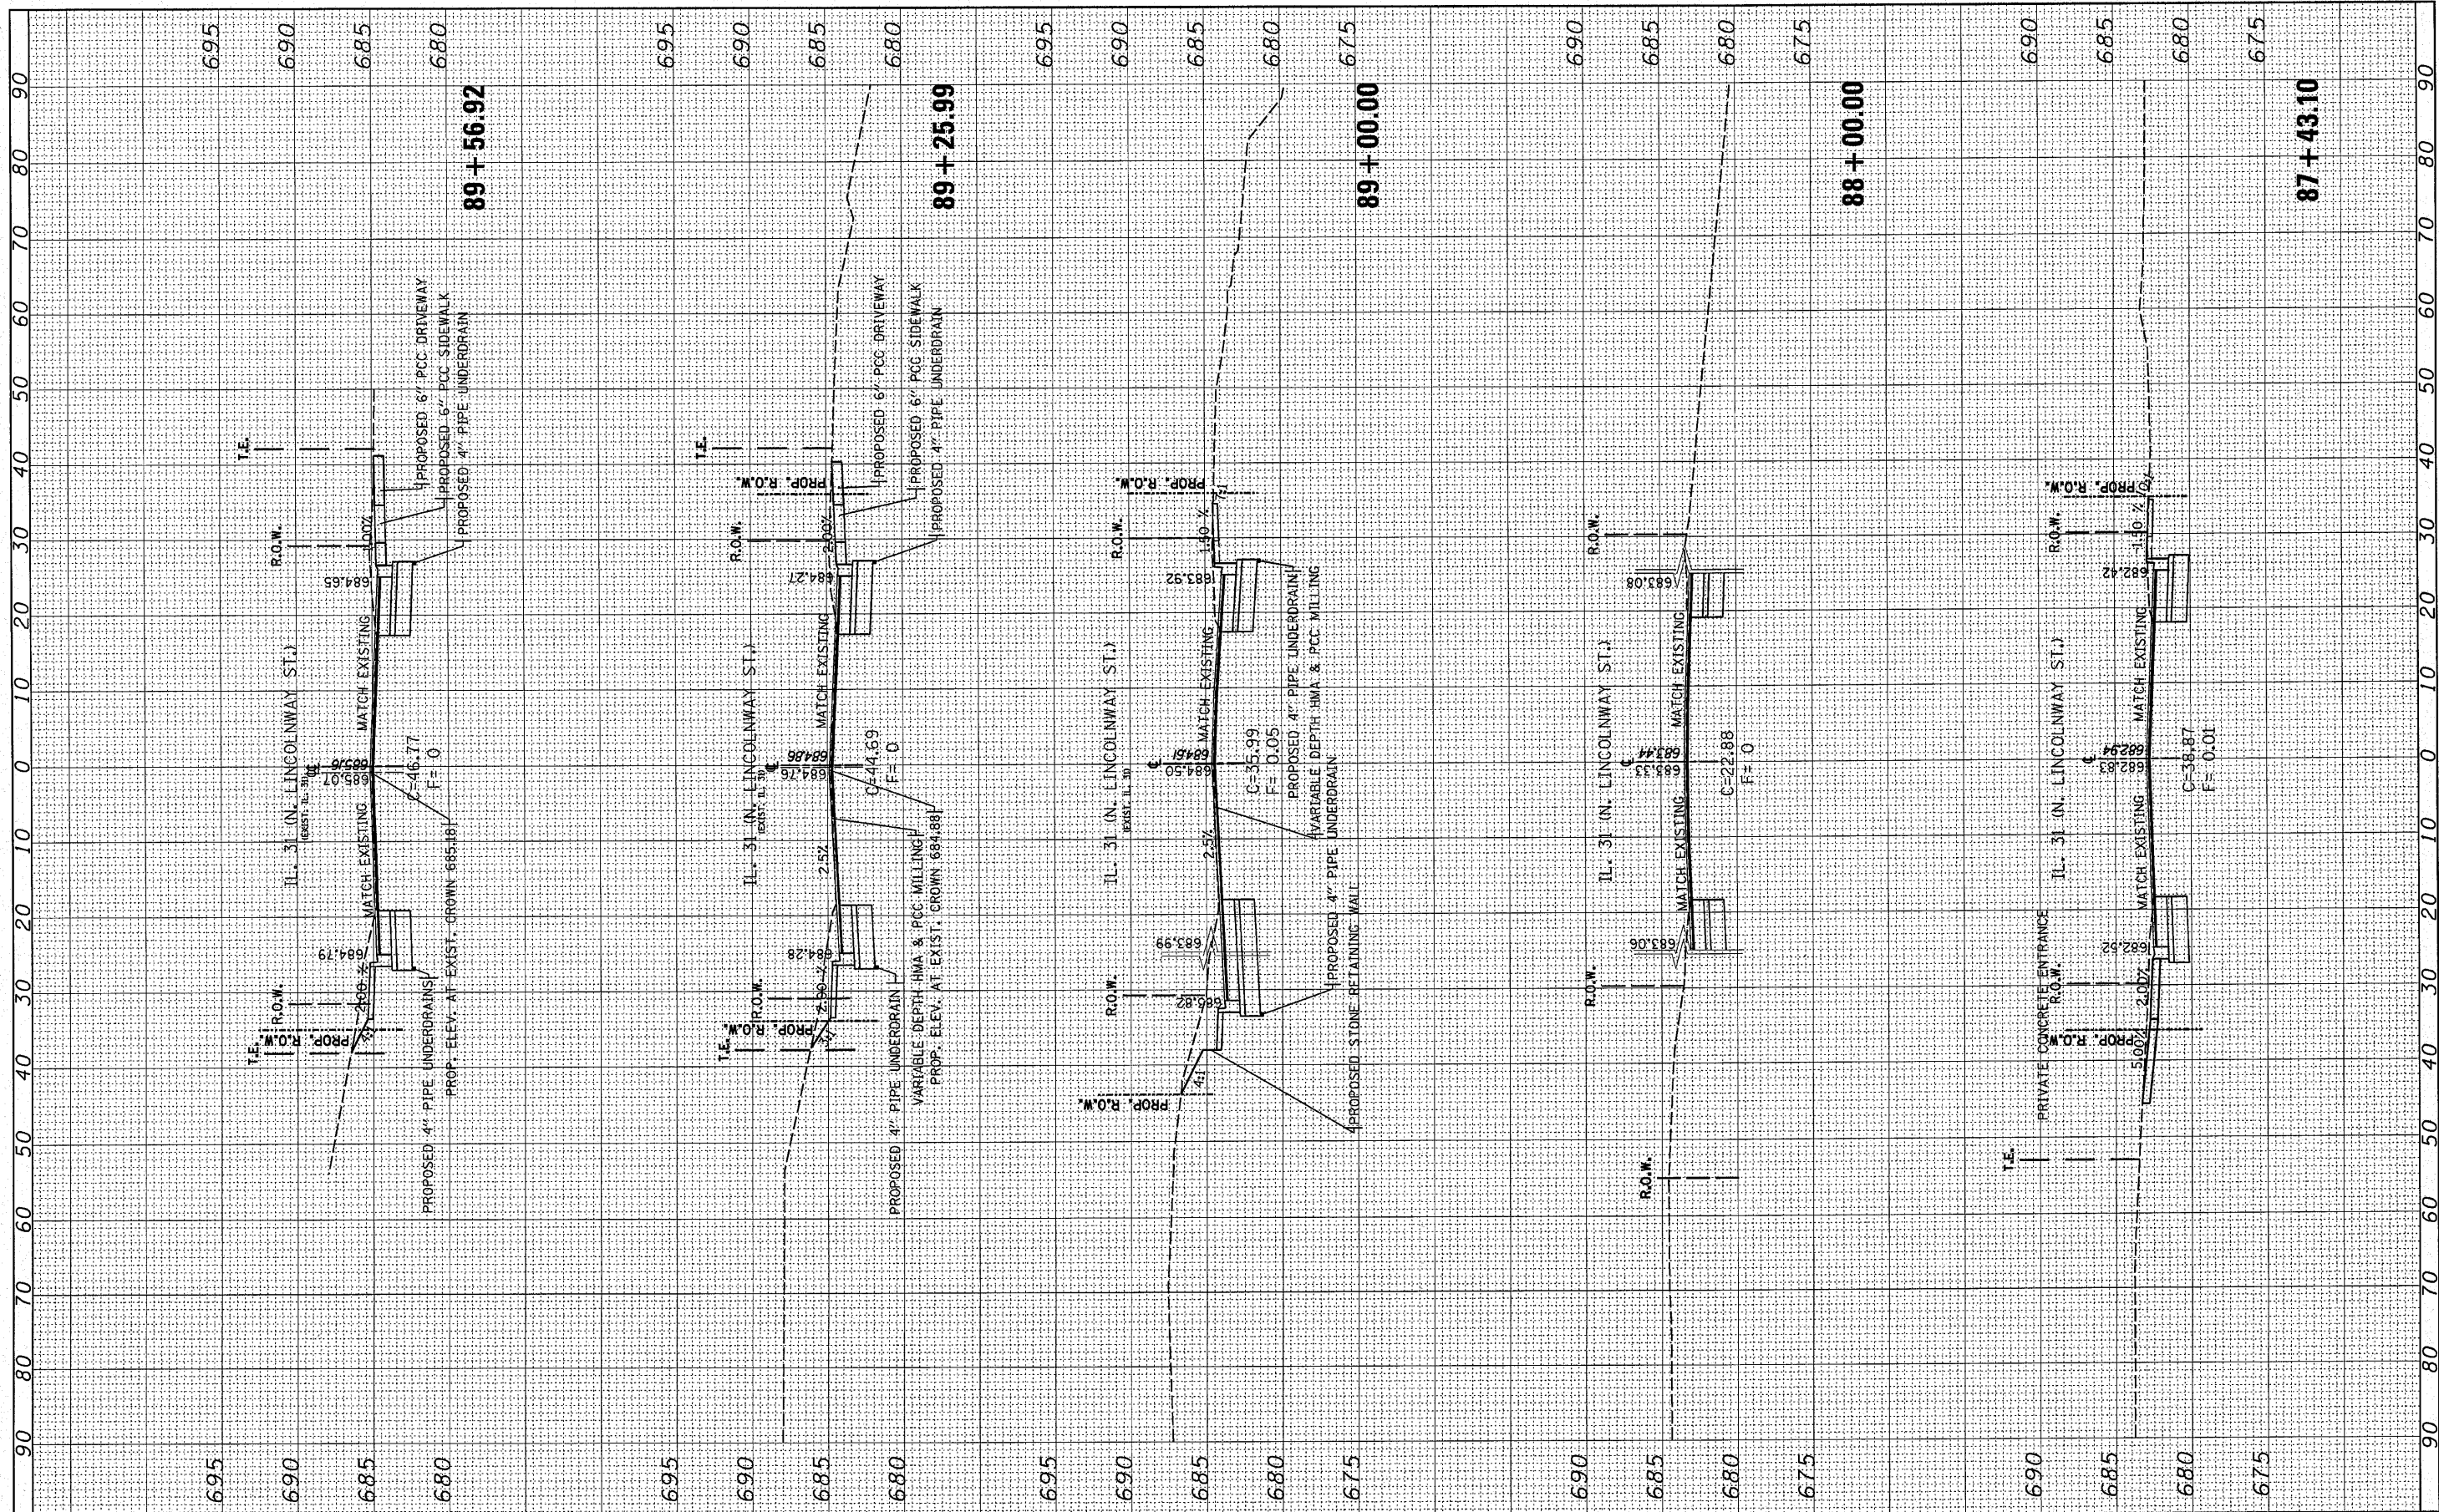

FILE NAME =  
 USER NAME = qureshiya  
 DRAWN -  
 CHECKED -  
 DATE -

DESIGNED -  
 REVISED -  
 REVISED -  
 REVISED -  
 REVISED -  
 PLOT SCALE = 10.0000' / 1".  
 PLOT DATE = 4/6/2010

**STATE OF ILLINOIS  
 DEPARTMENT OF TRANSPORTATION**

**IL. RTE 31 @ OAK ST.  
 CROSS SECTIONS**

SCALE: SHEET NO. OF SHEETS STA. 87+43.10 TO STA. 89+56.92

F.A.U. RTE.	SECTION	COUNTY	TOTAL SHEETS	SHEET NO.
3887	A-R-N-1	KANE	77	72
CONTRACT NO.				
ILLINOIS FED. AID PROJECT				