


FINAL SURVEY	BY	DATE
SURVEYED		
PLOTTED		
TEMPLATE		
AREAS		
CHECKED		
NO.		

ORIGINAL SURVEY	BY	DATE
SURVEYED		
PLOTTED		
TEMPLATE		
AREAS		
CHECKED		
NO.		

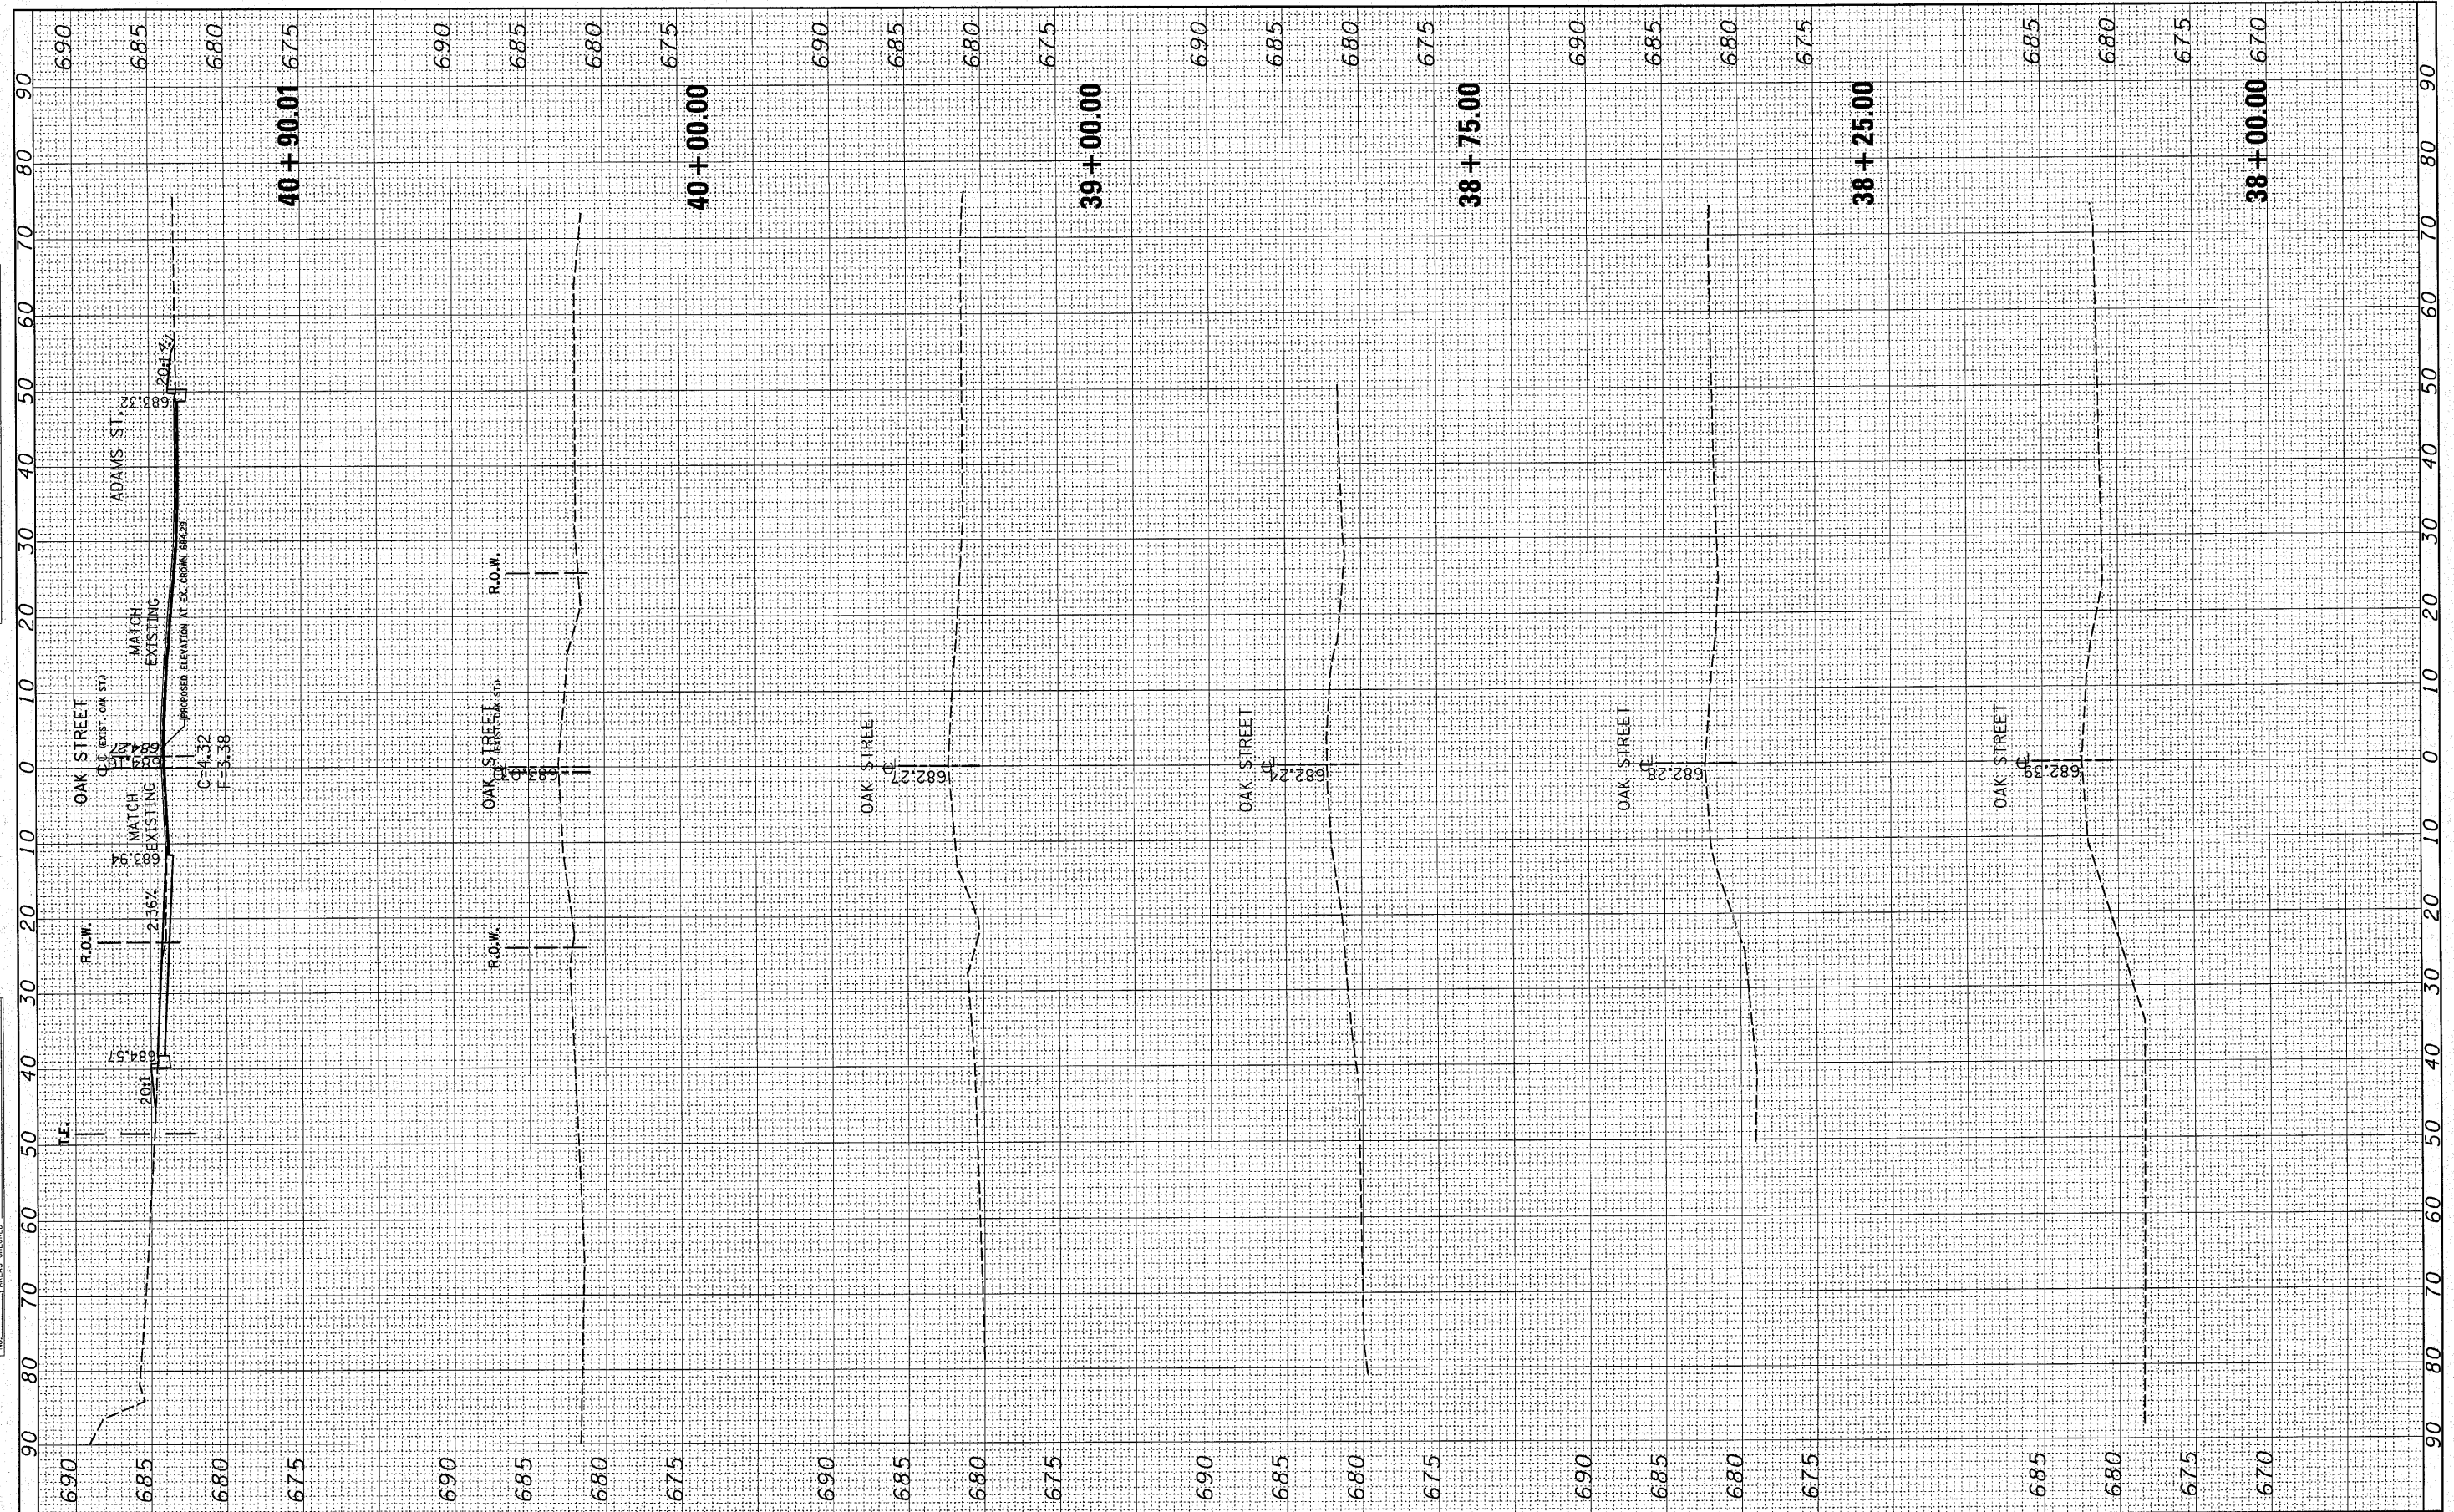

FILE NAME =
 c:\pwwork\pwwork\quresh\q0111256\P101603-sh\ssht-oak.dgn

USER NAME = quresh
 DESIGNED -
 DRAWN -
 CHECKED -
 DATE -

REVISIONS
 REVISIONS
 REVISIONS
 REVISIONS

**STATE OF ILLINOIS
 DEPARTMENT OF TRANSPORTATION**

**OAK ST. @ IL RTE. 31
 CROSS SECTIONS**

SCALE: SHEET NO. OF SHEETS STA. 38+00.00 TO STA. 40+90.01

F.A.U. RTE.	SECTION	COUNTY	TOTAL SHEETS	SHEET NO.
3887	A-R-N-1	KANE	77	75
CONTRACT NO.				
ILLINOIS FED. AID PROJECT				