


FINAL SURVEY	BY	DATE
SURVEYED		
PLOTTED		
TEMPLATE		
NOTE BOOK		
AREAS CHECKED		
NO.		

ORIGINAL SURVEY	BY	DATE
SURVEYED		
PLOTTED		
TEMPLATE		
NOTE BOOK		
AREAS CHECKED		
NO.		

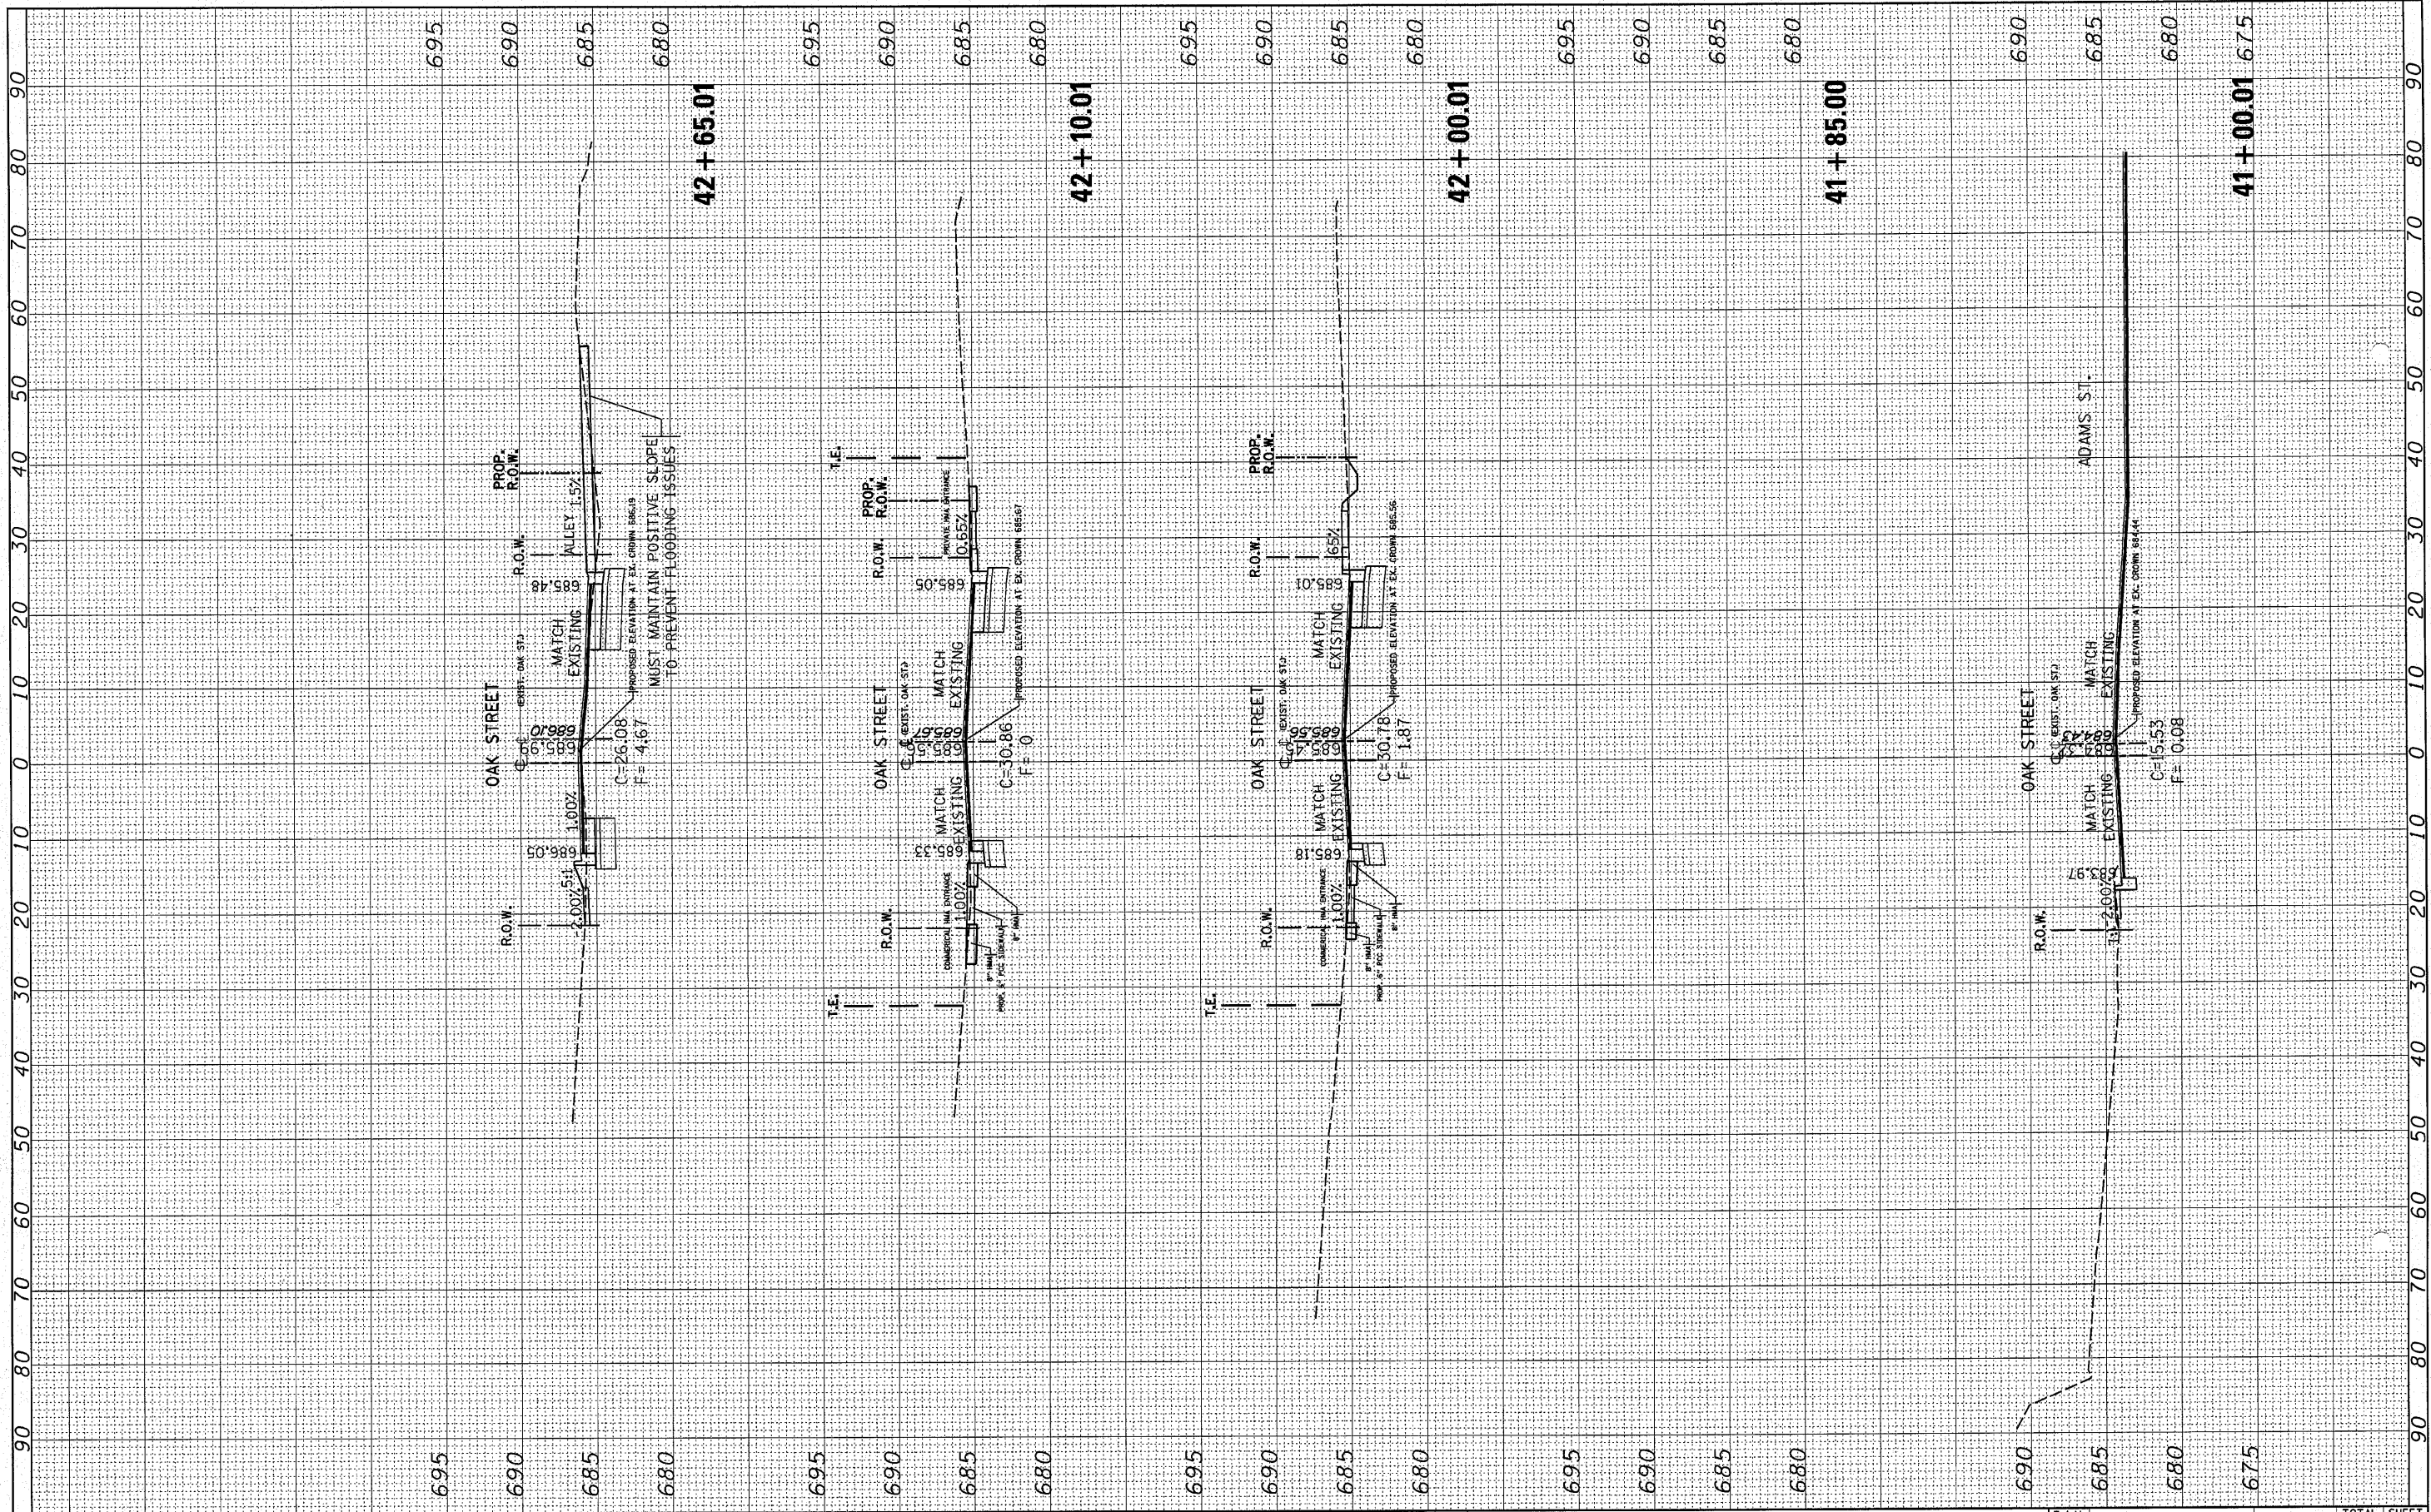

FILE NAME = c:\pw\_work\p\dot\qureshiya\d0111256\p101603-shh\ssht-oak.dgn

USER NAME = qureshiya  
 DESIGNED -  
 DRAWN -  
 CHECKED -  
 DATE -

REVIS  
 REVIS  
 REVIS  
 REVIS

STATE OF ILLINOIS  
 DEPARTMENT OF TRANSPORTATION

SCALE: SHEET NO. OF SHEETS STA. 41+00.01 TO STA. 42+65.01

OAK ST. @ IL. RTE. 31  
 CROSS SECTIONS

F.A.U. RTE. 3887	SECTION A-R-N-1	COUNTY KANE	TOTAL SHEETS 77	SHEET NO. 75A
CONTRACT NO. ILLINOIS FED. AID PROJECT				