


MATCH LINE
SHEET 17

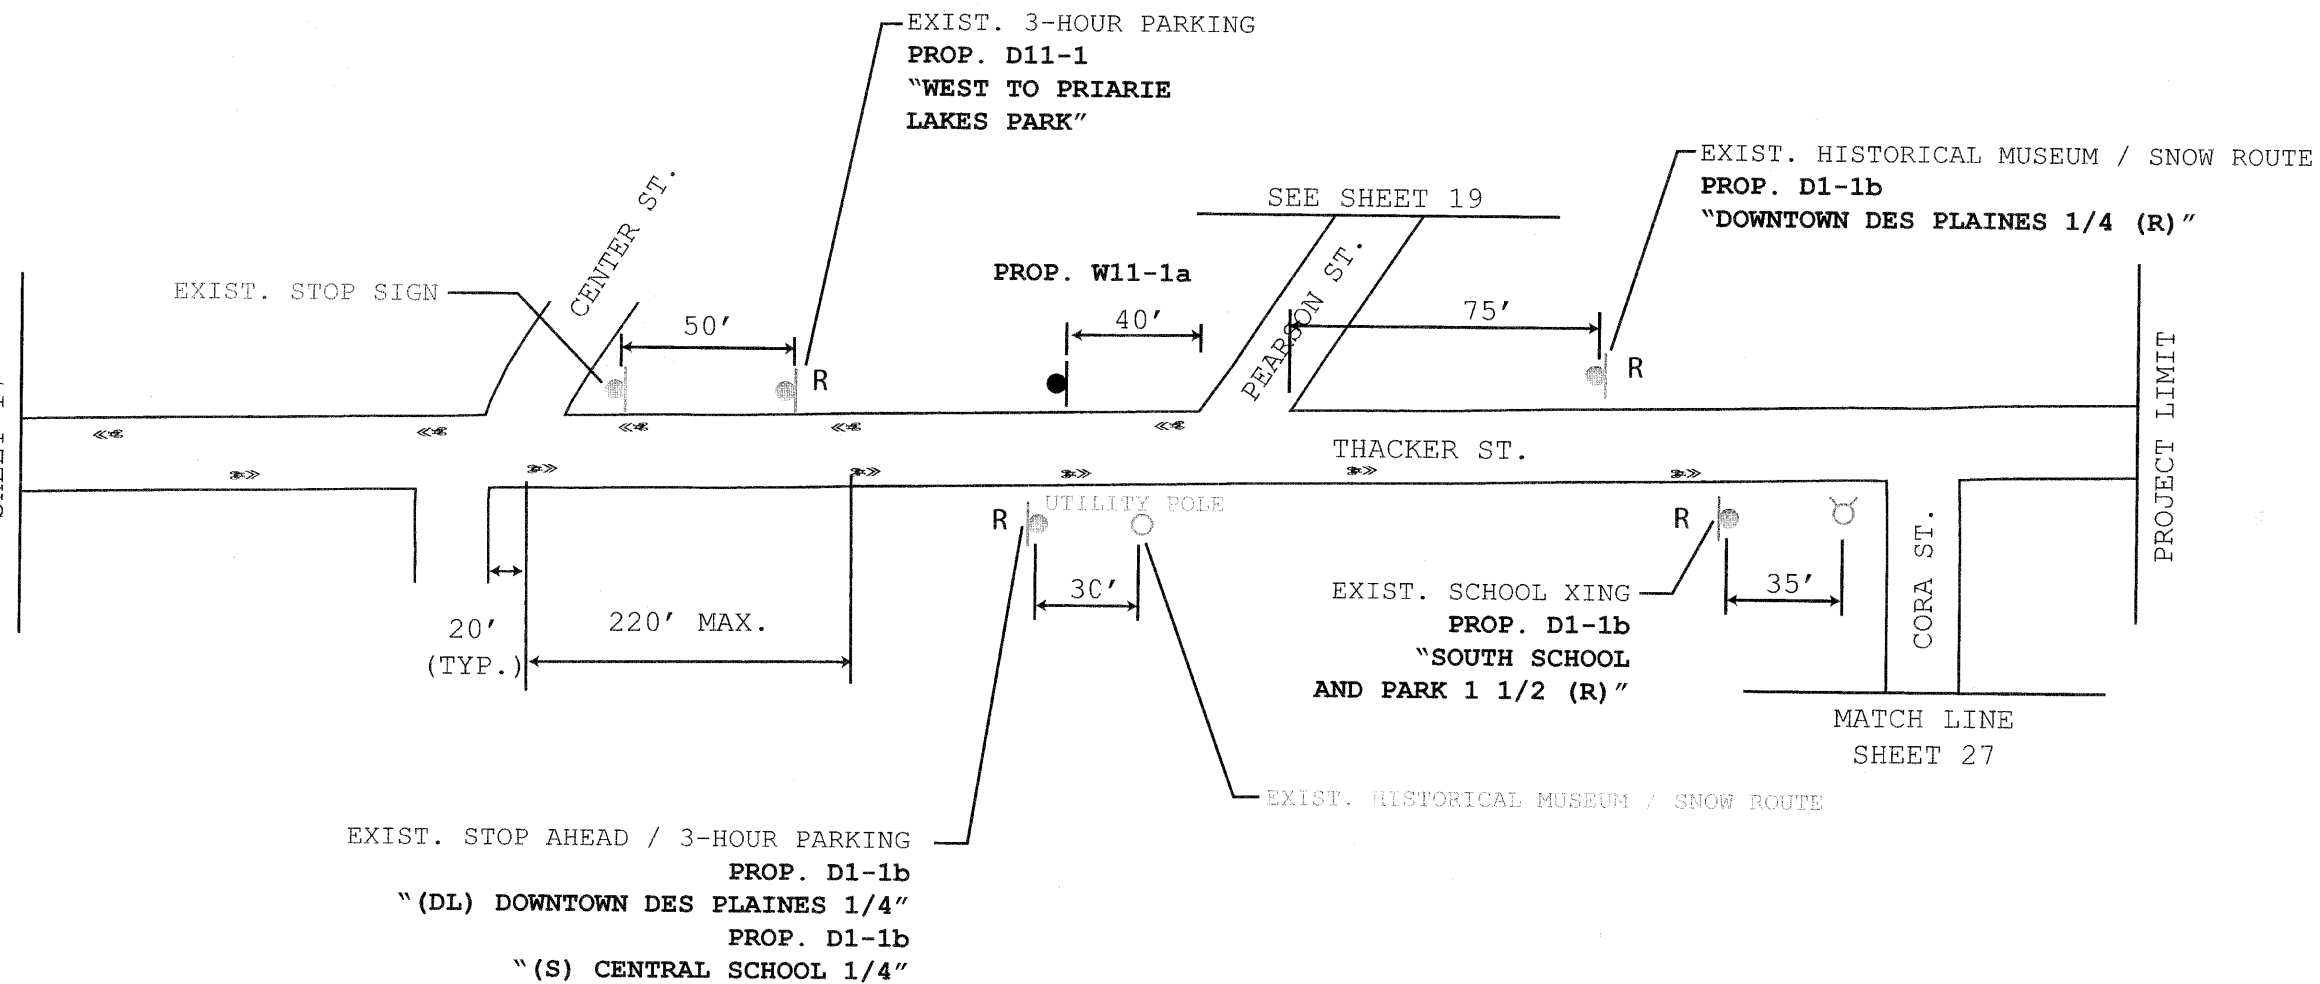

TYLIN INTERNATIONAL	DESIGNED - SM	REVISED -	CITY OF DES PLAINES STAGE 1 BIKE NETWORK	SIGNING AND PAVEMENT MARKING PLAN THACKER STREET	F.A. RTE.	SECTION	COUNTY	TOTAL SHEETS	SHEET NO.
	DRAWN - TG	REVISED -			09-00208-00-BT	COOK	51	18	
	CHECKED - DAJ	REVISED -			CONTRACT NO. 63359				
	DATE 04/26/10	REVISED -			FED. ROAD DIST. NO. 1 ILLINOIS FED. AID PROJECT				