
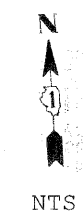
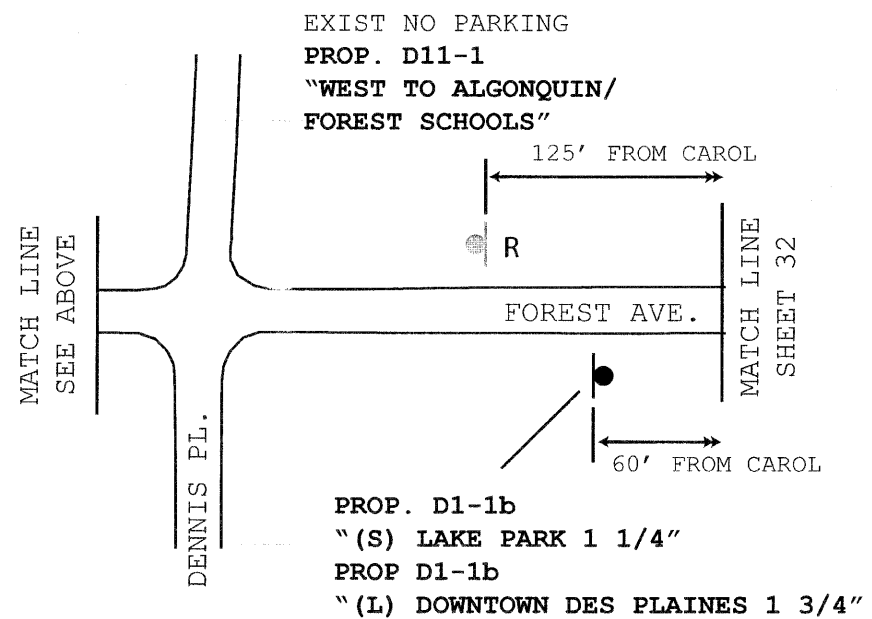


MATCH LINE
SHEET 39

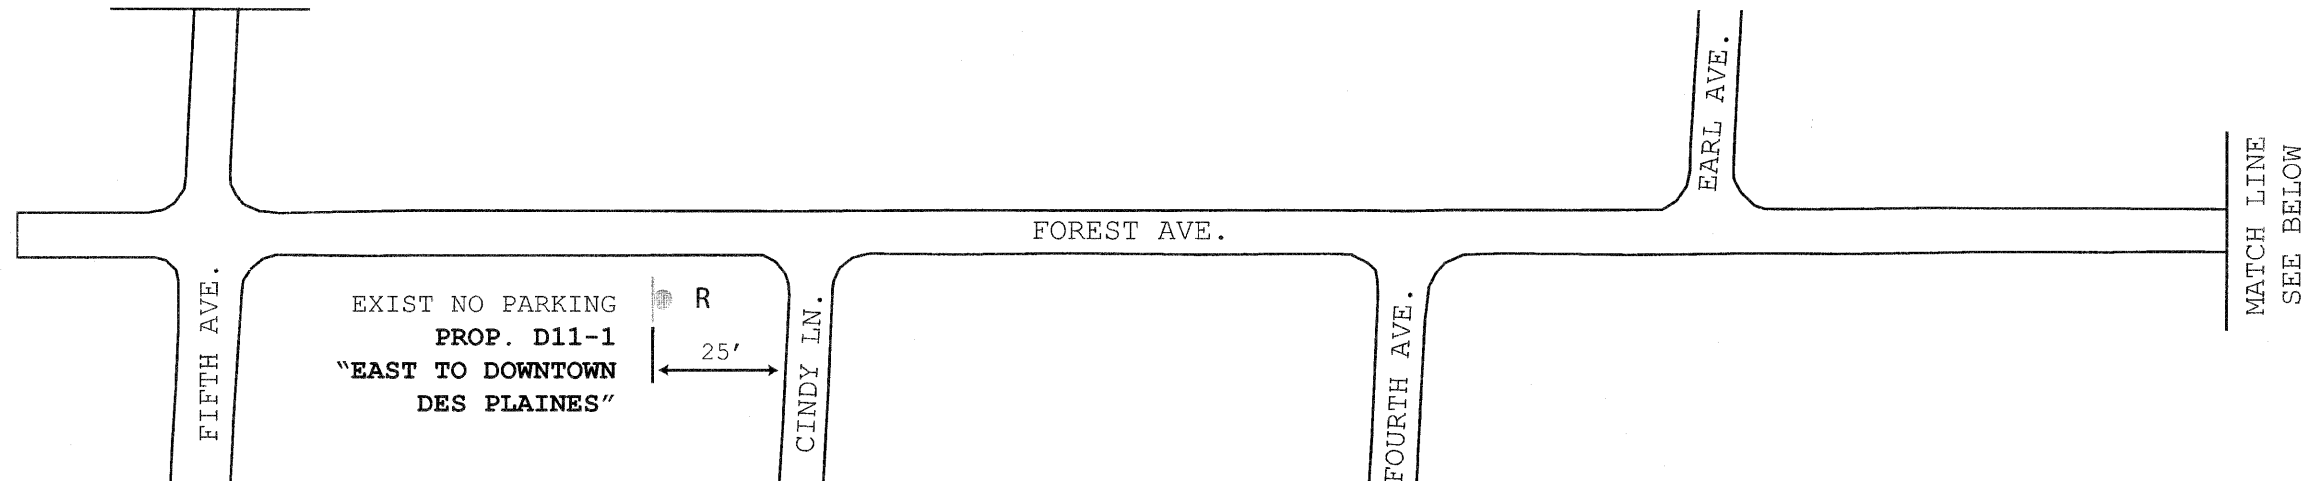

TYLIN INTERNATIONAL	DESIGNED	SM	REVISED		CITY OF DES PLAINES STAGE 1 BIKE NETWORK	SIGNING PLAN FOREST AVENUE	F.A. RTE.	SECTION	COUNTY	TOTAL SHEETS	SHEET NO.
	DRAWN	TG	REVISED				09-00208-00-BT	COOK	51	38	
	CHECKED	DAJ	REVISED				CONTRACT NO. 63359				
	DATE	04/26/10	REVISED				FED. ROAD DIST. NO. 1 ILLINOIS FED. AID PROJECT				