
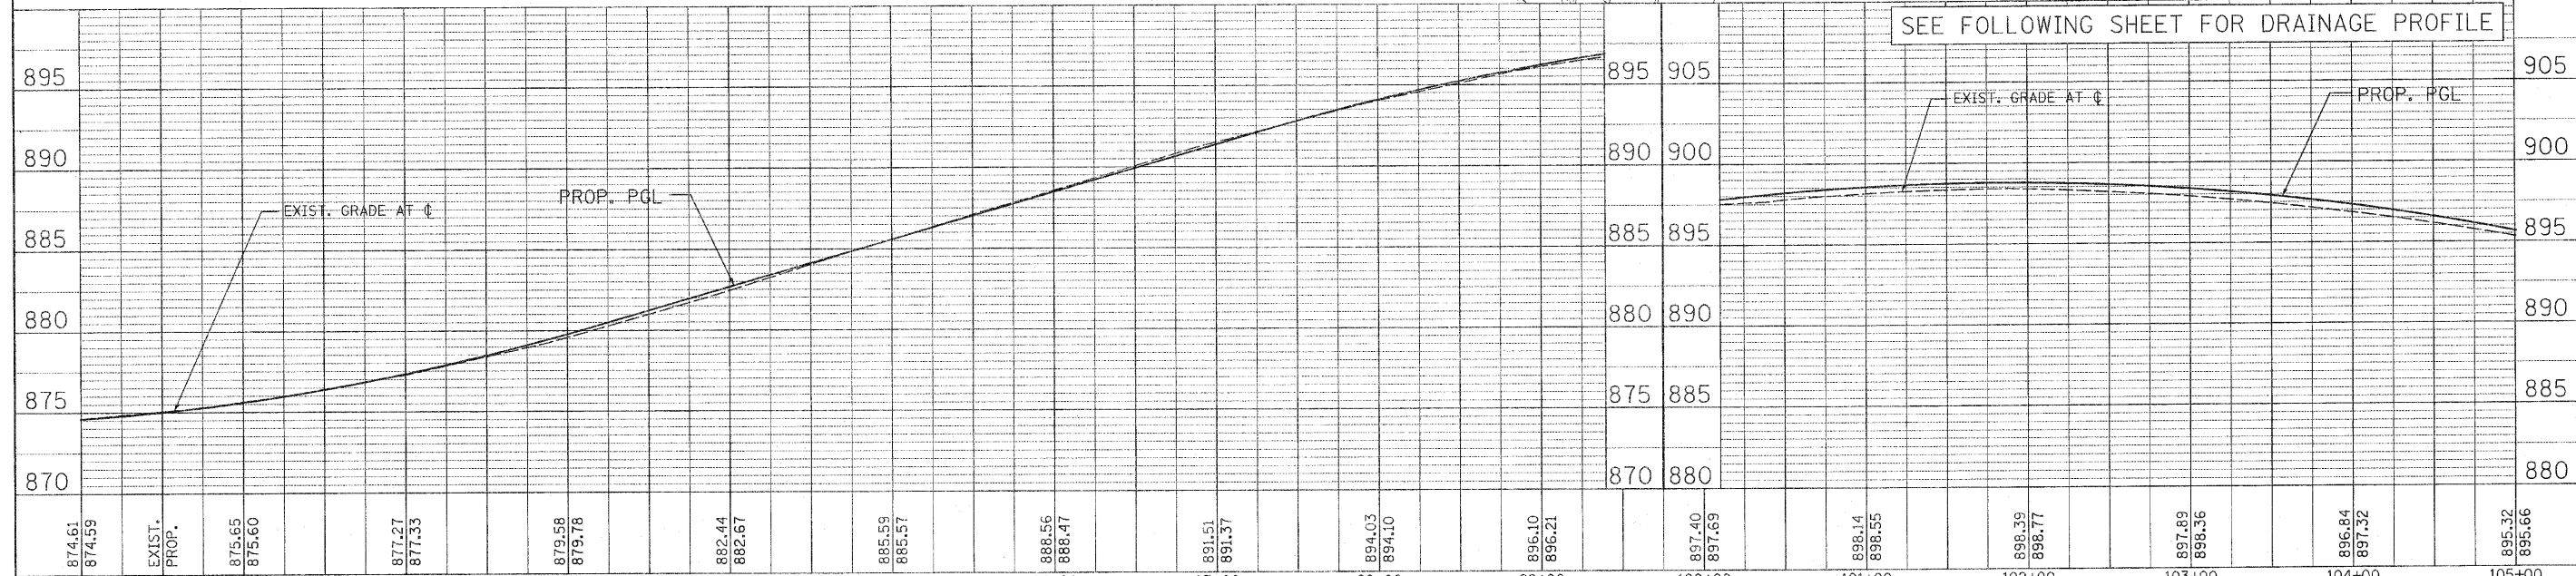
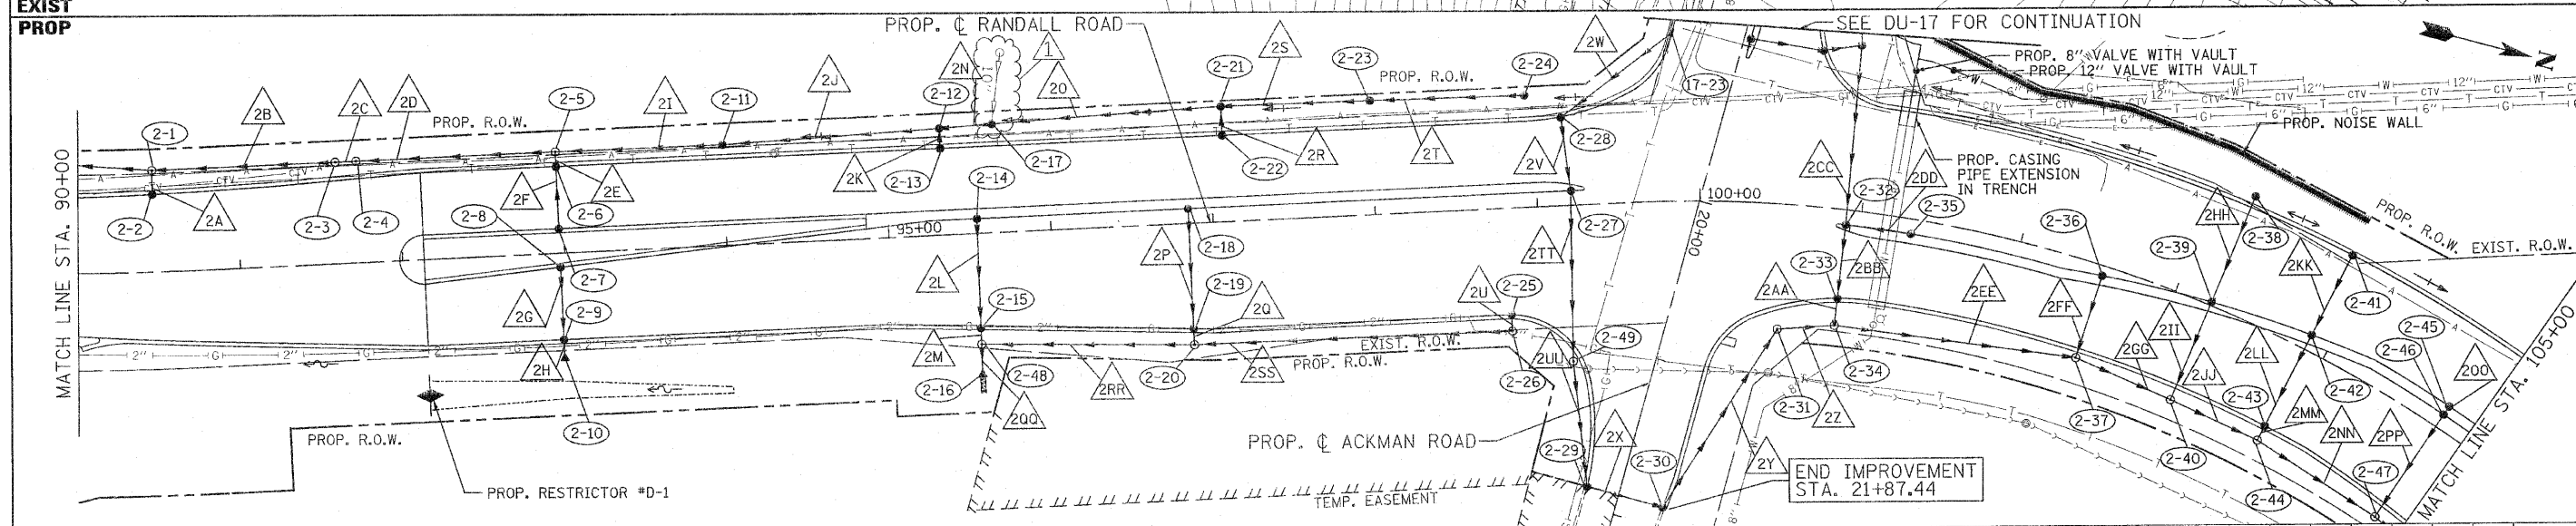


DATE: _____
 BY: _____
 PLAN SUPERVISOR: _____
 PLOTTED: _____
 NOTE BOOK NO.: _____
 CHECKED: _____
 DATE: _____
 STRUCTURE NOTATION: _____

DATE: _____
 BY: _____
 PROFILE SUPERVISOR: _____
 PLOTTED: _____
 NOTE BOOK NO.: _____
 CHECKED: _____
 DATE: _____
 STRUCTURE NOTATION: _____

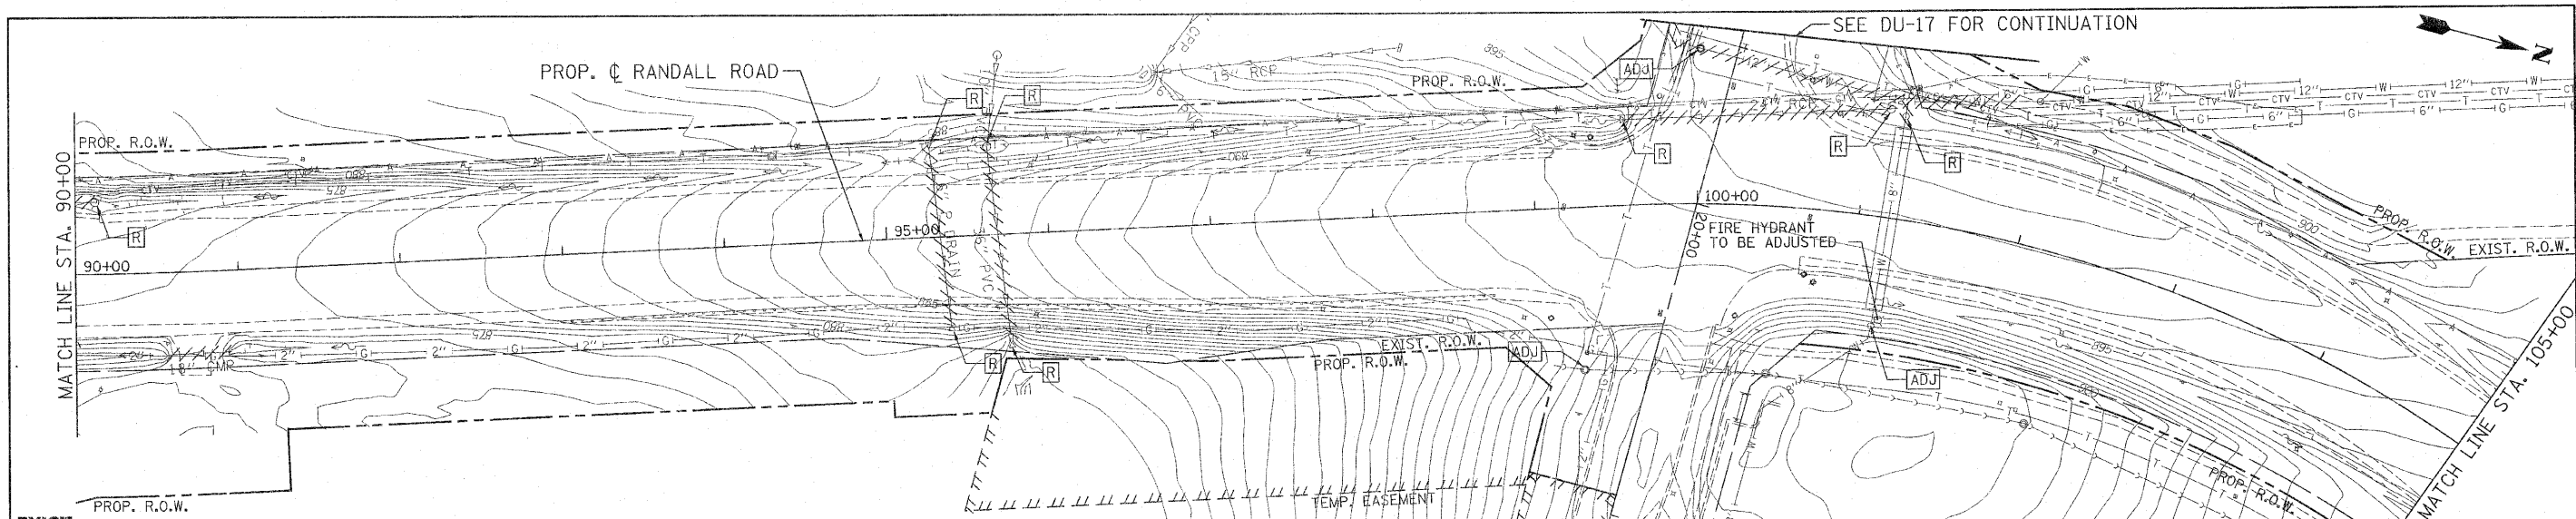

PATRICK ENGINEERING INC. LISLE, ILLINOIS	USER NAME = jmacke@chicago-il.com PLOT CONFIG = PDFI@reg_Large.plt PLOT SCALE = 1/8"=1'-0" PLOT DATE = 10/22/2010 2:08:39 PM	DESIGNED - D. DOERFLER DRAWN - J. MACKE CHECKED - E. CHOW DATE - 8/2/10	REVISED - ADDENDUM#1-10/29/10 REVISED - REVISED - REVISED -		MCHENRY COUNTY DIVISION OF TRANSPORTATION	DRAINAGE AND UTILITIES RAKOW ROAD FROM ACKMAN ROAD TO ILLINOIS ROUTE 31	F.A. RTE. 0336 SECTION 05-00308-00-WR COUNTY MCHENRY TOTAL SHEETS 606 SHEET NO. 185
	SCALE: 1"=50' SHEET NO. DU 2 OF 47 90+00.00 105+00.00	FED. ROAD DIST. NO. ILLINOIS FED. AID PROJECT					

P:\Chicago\MCDOT\20958-201\Drawings\RDW\Notes\Draw\02.5 - Dra.PP.dgn