
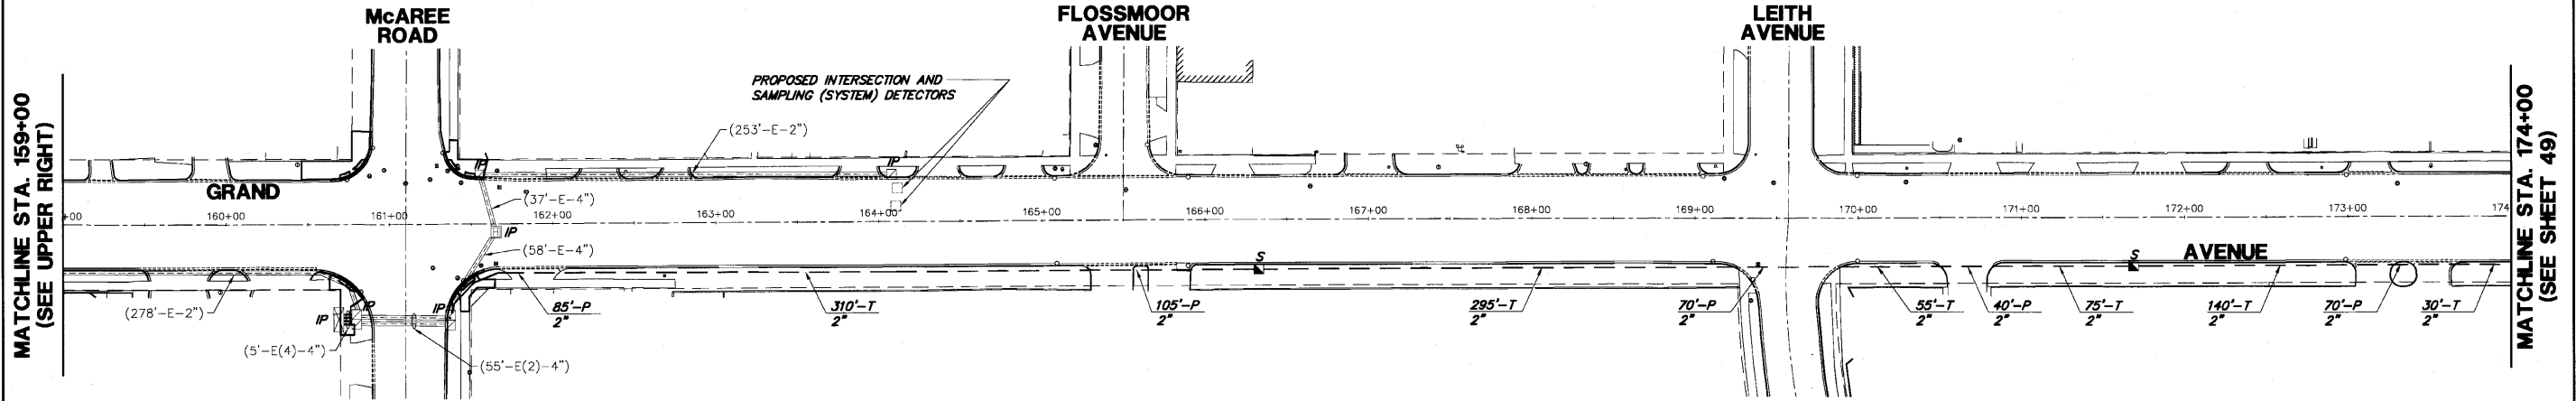


INTERCONNECT PLAN LEGEND

	PROPOSED	EXISTING
CONTROLLER CABINET		
VIDEO COMMUNICATIONS CABINET		
HANDHOLE		
DOUBLE HANDHOLE		
HEAVY-DUTY HANDHOLE		
G.S. CONDUIT IN TRENCH (T) OR PUSHED (P)		
DETECTOR LOOP SYSTEM		
INTERSECTION	<i>IP</i>	<i>I</i>
COILABLE NONMETAL CONDUIT	<i>CNC</i>	<i>CNC</i>

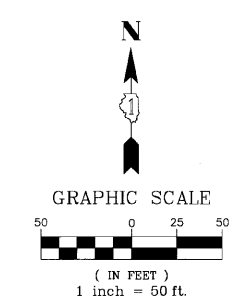

FILE NAME = 4136.800-TR2.dwg	USER NAME = GHA	DESIGNED - JRD	REVISED -		INTERCONNECT PLAN (SHEET 2 OF 6)		F.A.P. RTE. 541	SECTION 08-00279-00-TL	COUNTY LAKE	TOTAL SHEETS 64	SHEET NO. 48
	PLOT SCALE = 1" = .0833'	DRAWN - ZCW	REVISED -		SCALE: 1"=50'	SHEET NO. 2 OF 6 SHEETS	STA. 144+00 TO STA. 174+00	CONTRACT # 63436		ILLINOIS FED. AID PROJECT	
	PLOT DATE = 3/10/10	CHECKED - DPB	REVISED -								
		DATE - 3/10/10	REVISED -								

GHA #4136.800