


DATE	
BY	
SURVEYED	
TEMPLATE	
NOTE BOOK	
AREAS CHECKED	

DATE	
BY	
SURVEYED	
TEMPLATE	
NOTE BOOK	
AREAS CHECKED	

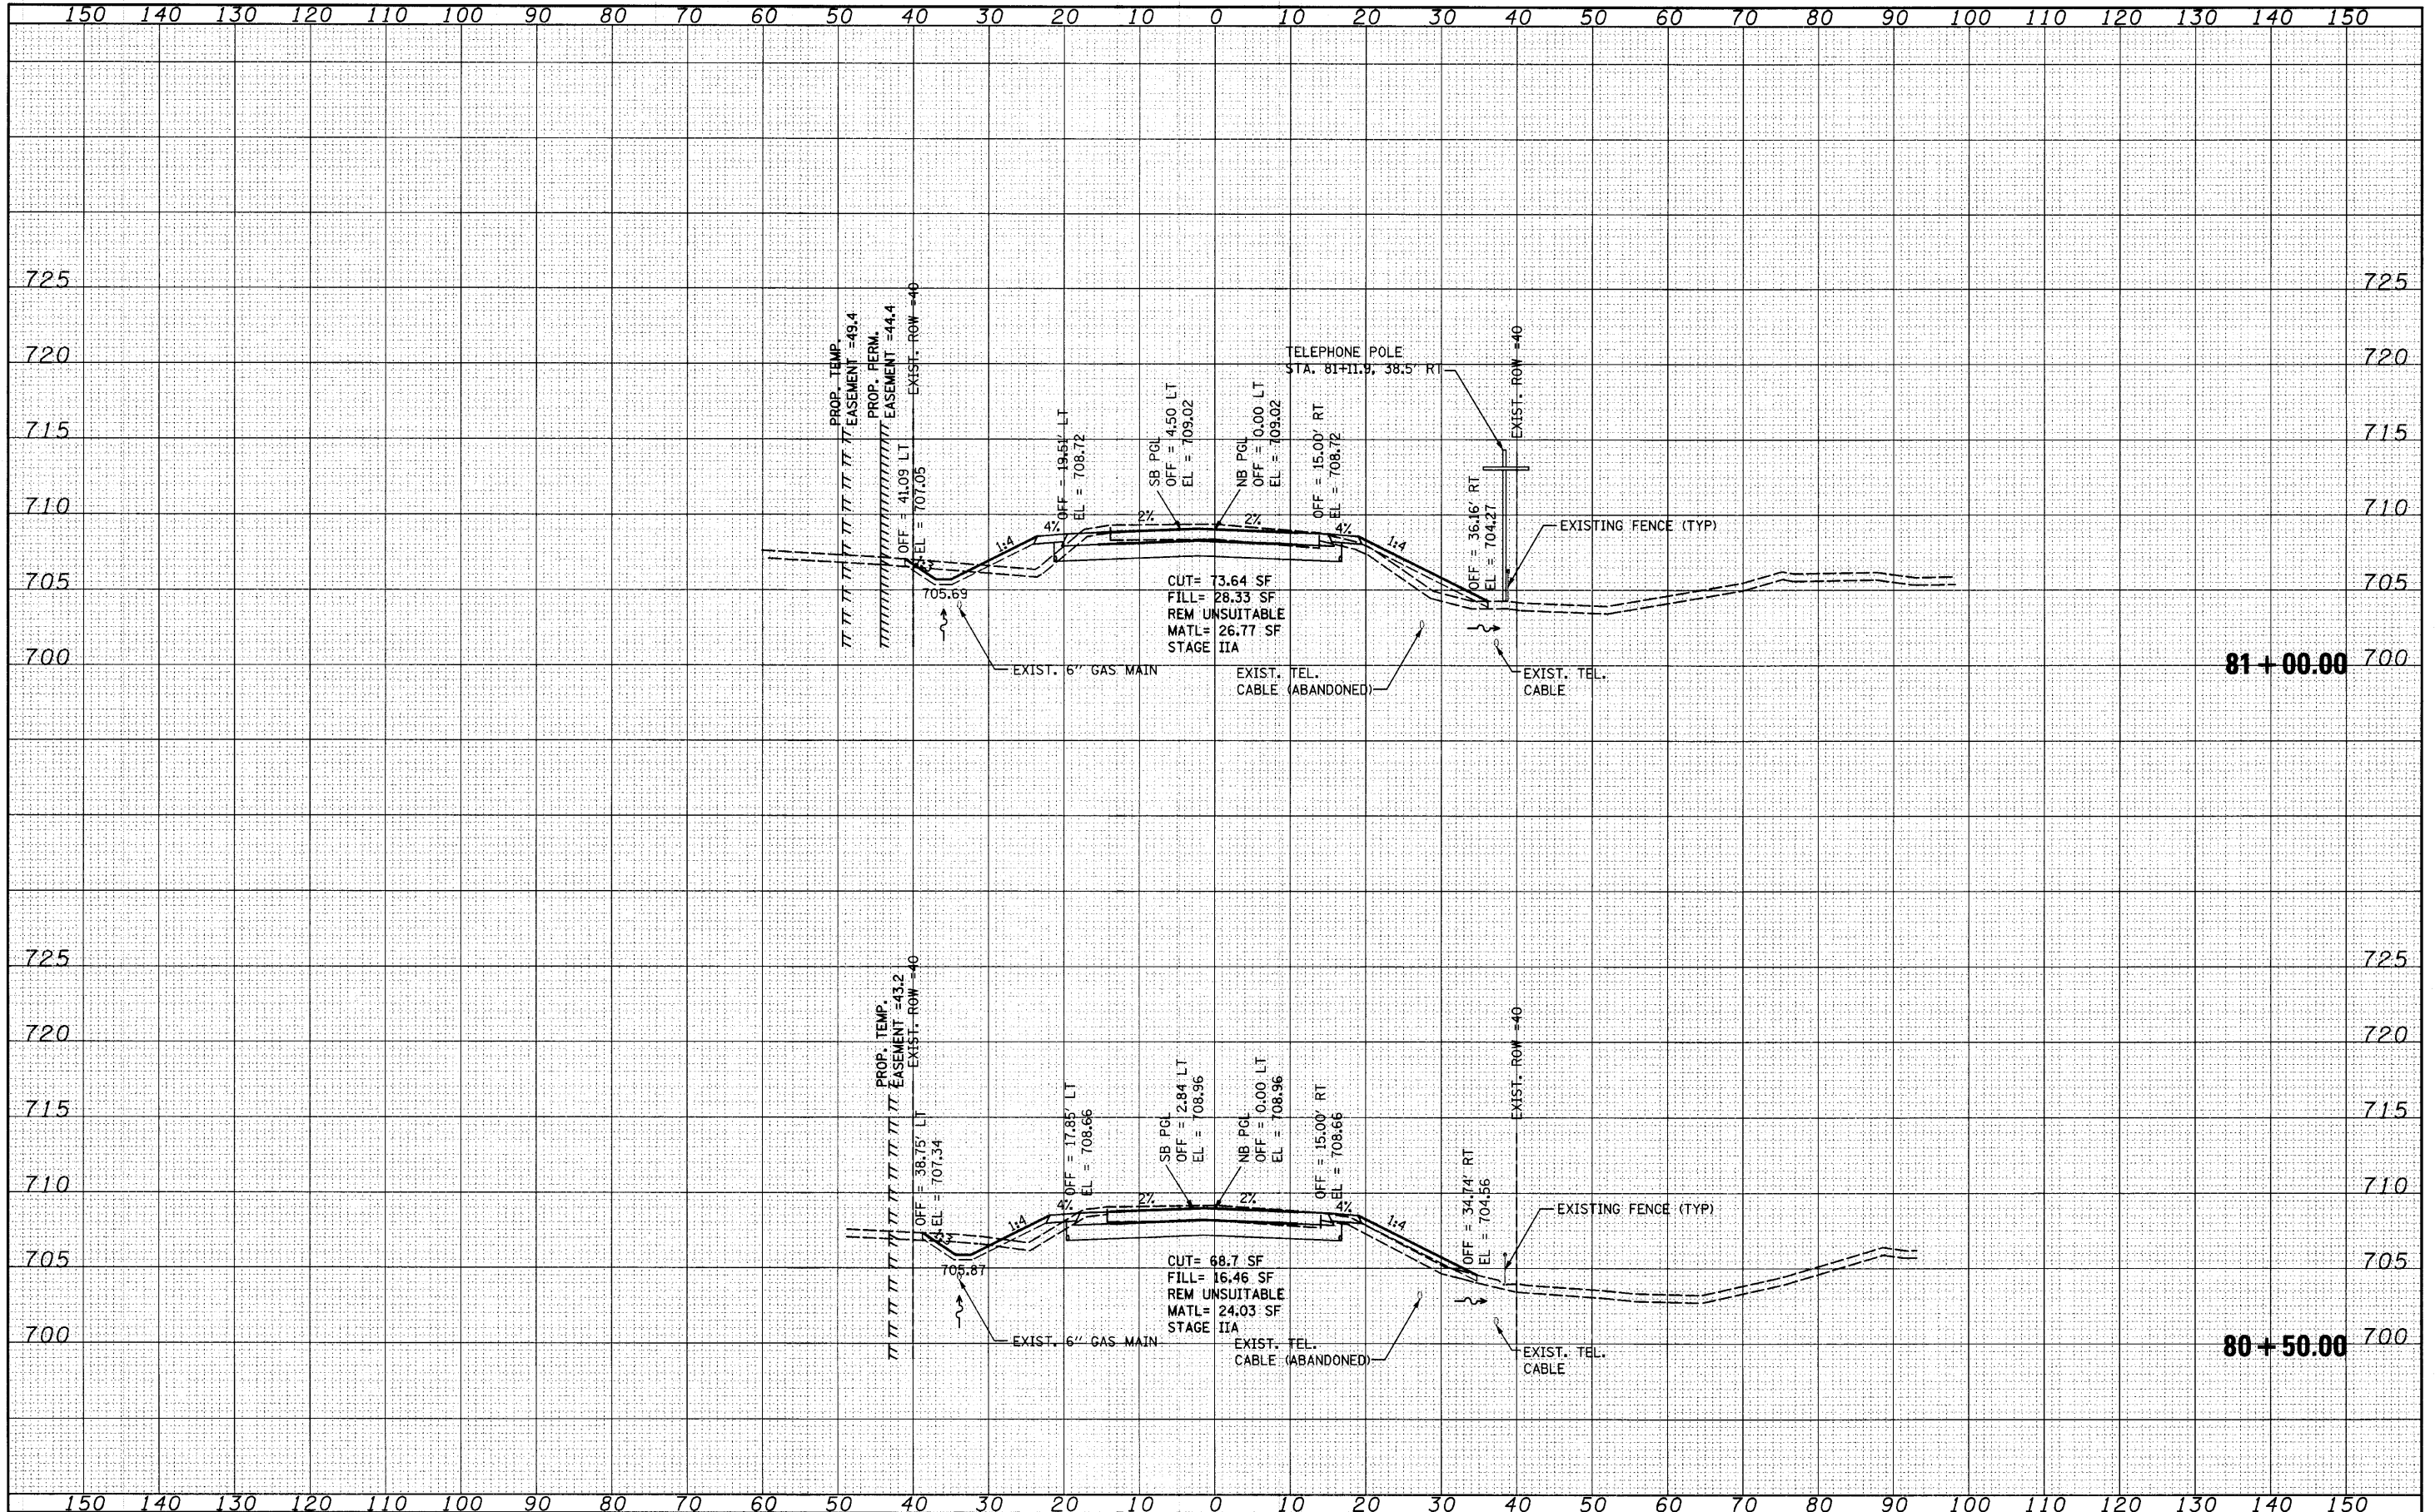

FILE NAME =
 \j\1900-1999\1902\002\mcoros\Cross section

USER NAME =	ssran	DESIGNED -	MAG	REVISED -	
VDI-ah:ksaht-HCR.dgn		CHECKED -	RKK	REVISED -	
PLOT SCALE = 10.0000' / IN.		DRAWN -	VLF	REVISED -	
PLOT DATE = 4/1/2010		CHECKED	PKV	REVISED	

STATE OF ILLINOIS
 DEPARTMENT OF TRANSPORTATION

HUNT CLUB ROAD CROSS SECTIONS

SCALE: SHEET NO. OF SHEETS STA 80+50.00 TO STA. 81+00.00

F.A. RTE.	SECTION	COUNTY	TOTAL SHEETS	SHEET NO.
2661	02-00076-13-CH	LAKE	177	122
CONTRACT NO. 63457				