


DATE	
BY	
FINAL SURVEY	
NOTE BOOK	
NO.	
TEMP.	
AREAS CHECKED	

DATE	
BY	
ORIGINAL SURVEY	
NOTE BOOK	
NO.	
TEMP.	
AREAS CHECKED	

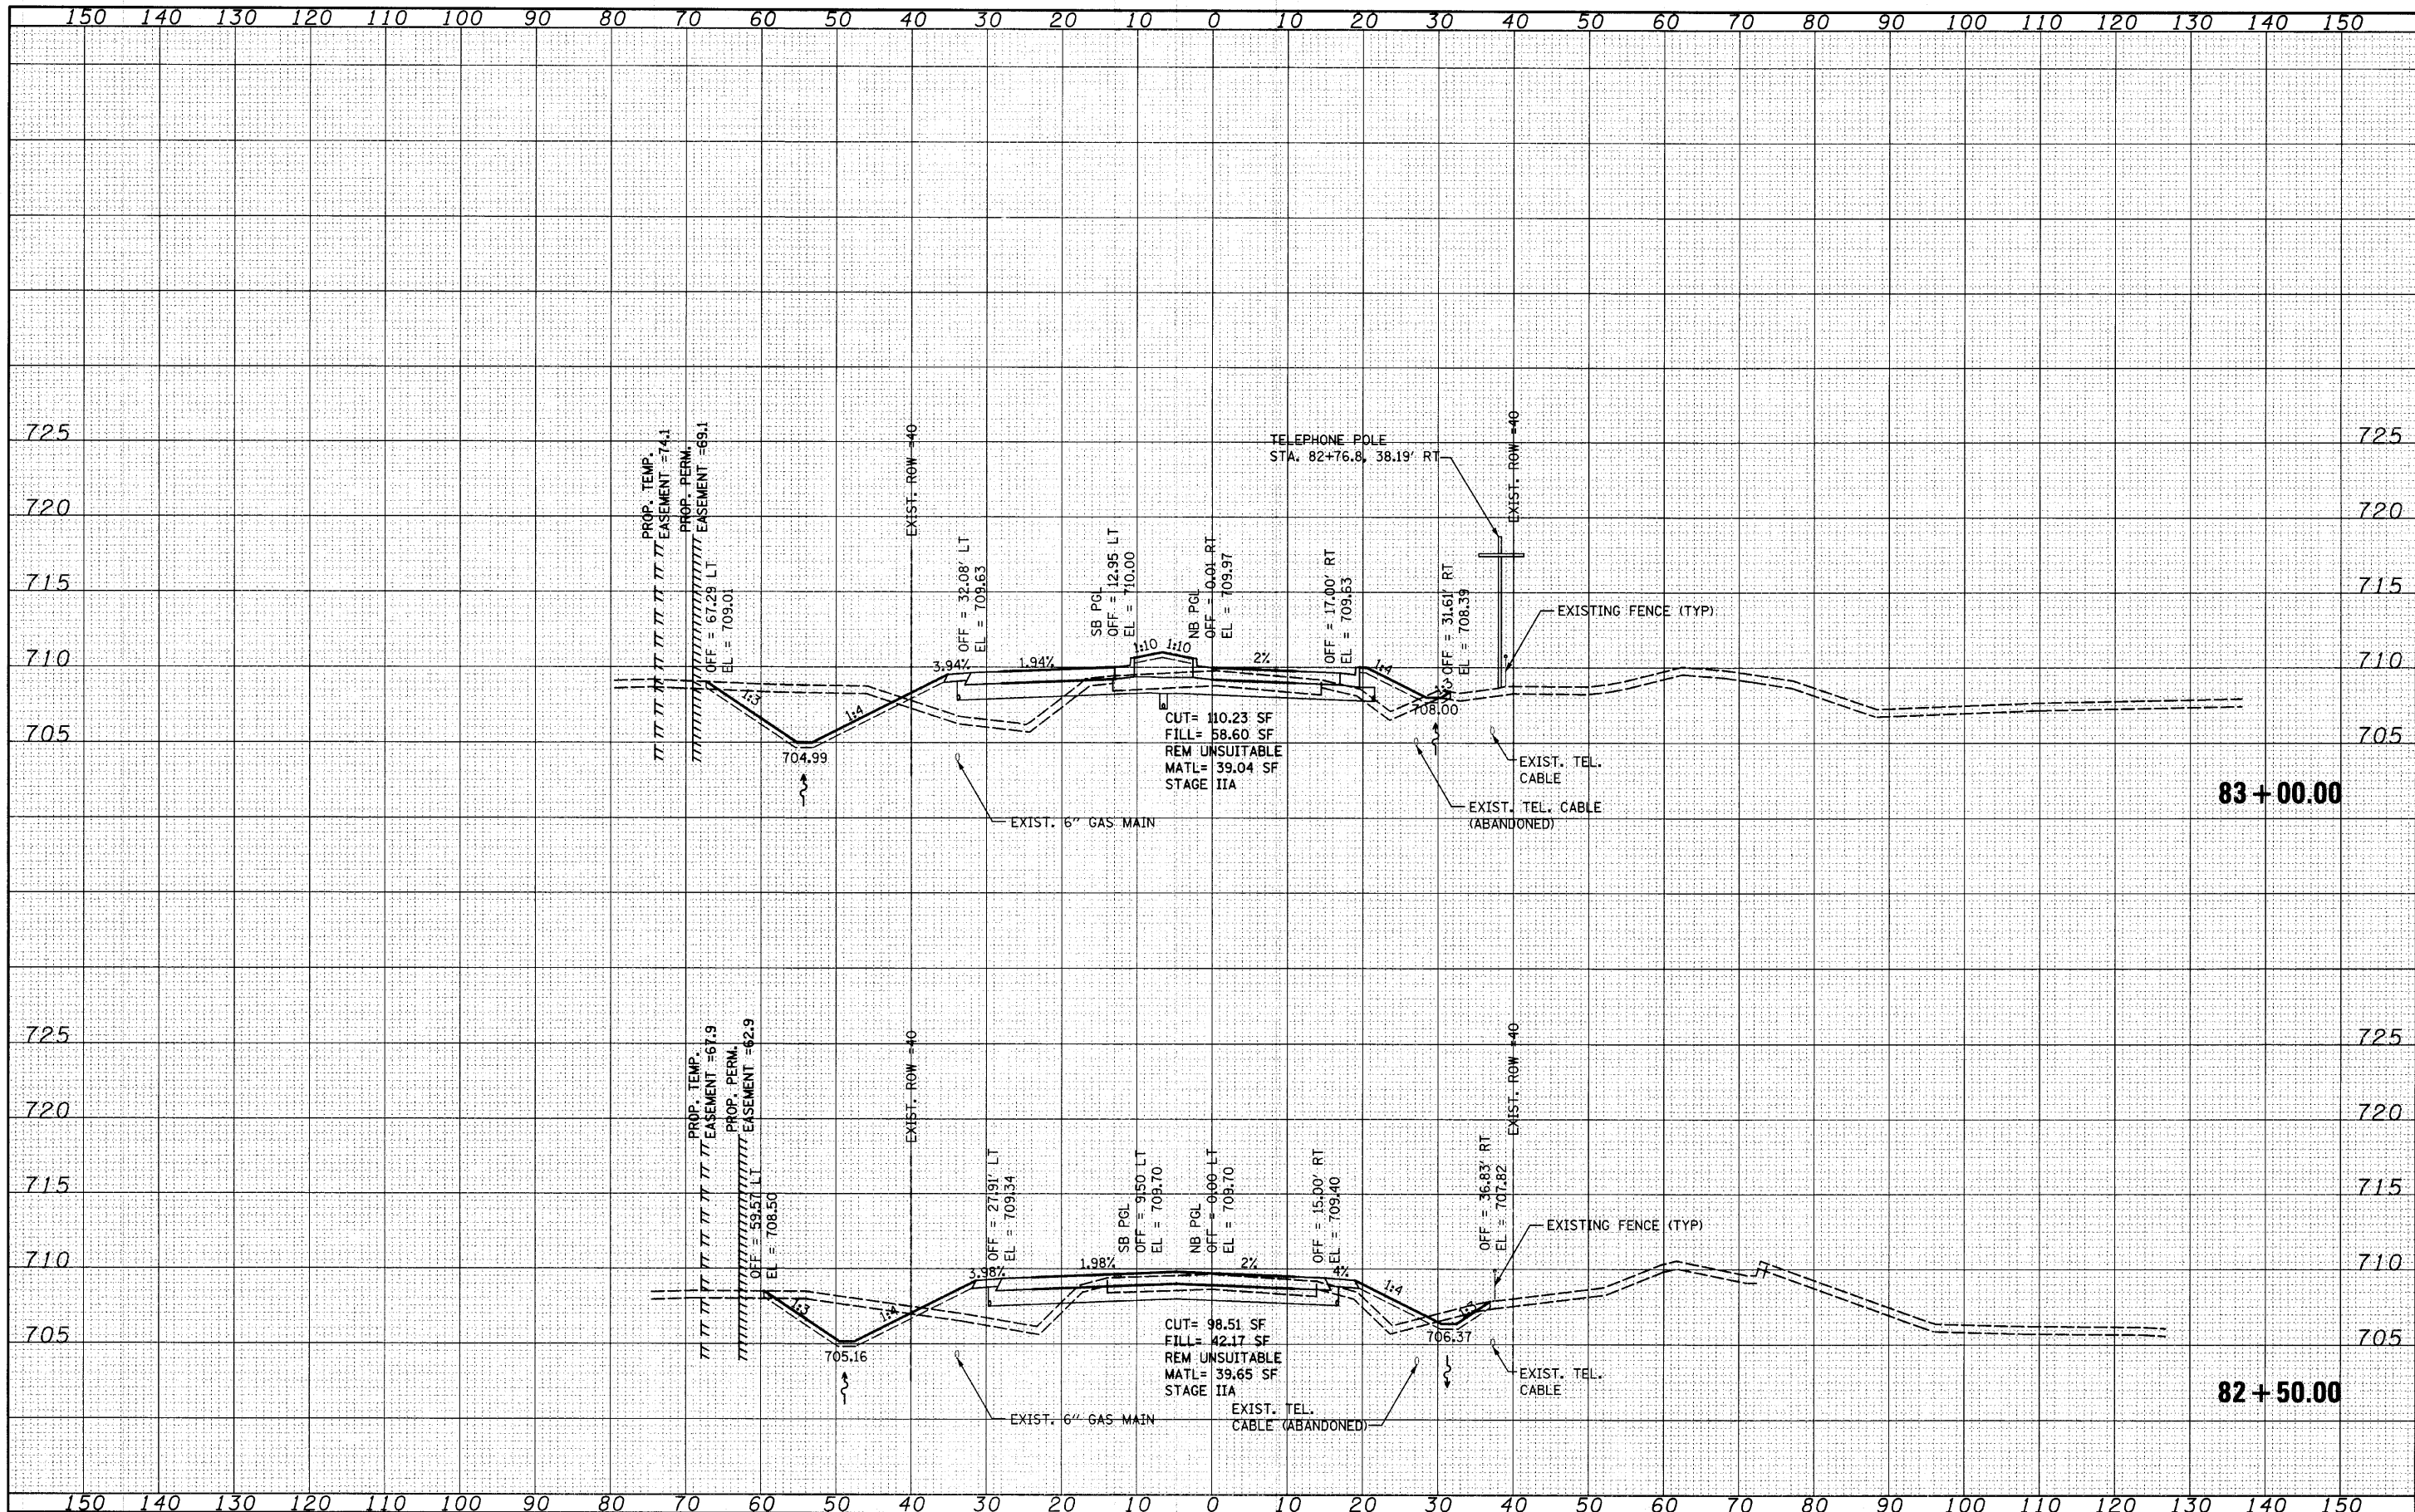

FILE NAME =  
 s:\j01\1900-1999\1902\002\micros\Cross section\01-ah-t-xaht-HCR.dgn

USER NAME =	ssran	DESIGNED -	MAG	REVISED -	
PLOT SCALE =	10.0000' / IN.	CHECKED -	RKK	REVISED -	
PLOT DATE =	4/1/2010	DRAWN -	VLF	REVISED -	
		CHECKED -	RKK	REVISED -	

**STATE OF ILLINOIS  
DEPARTMENT OF TRANSPORTATION**

**HUNT CLUB ROAD CROSS SECTIONS**

SCALE: SHEET NO. OF SHEETS STA. 82+50.00 TO STA. 83+00.00

F.A. RTE.	SECTION	COUNTY	TOTAL SHEETS	SHEET NO.
2661	02-00076-13-CH	LAKE	177	124
CONTRACT NO. 63457				
FED. ROAD DIST. NO. 1 ILLINOIS FED. AID PROJECT				