


DATE	
BY	
FINAL SURVEY	
SURVEY	
NOTE BOOK	
TEMPLATE	
AREAS CHECKED	
NO.	

DATE	
BY	
ORIGINAL SURVEY	
SURVEY	
NOTE BOOK	
TEMPLATE	
AREAS CHECKED	
NO.	

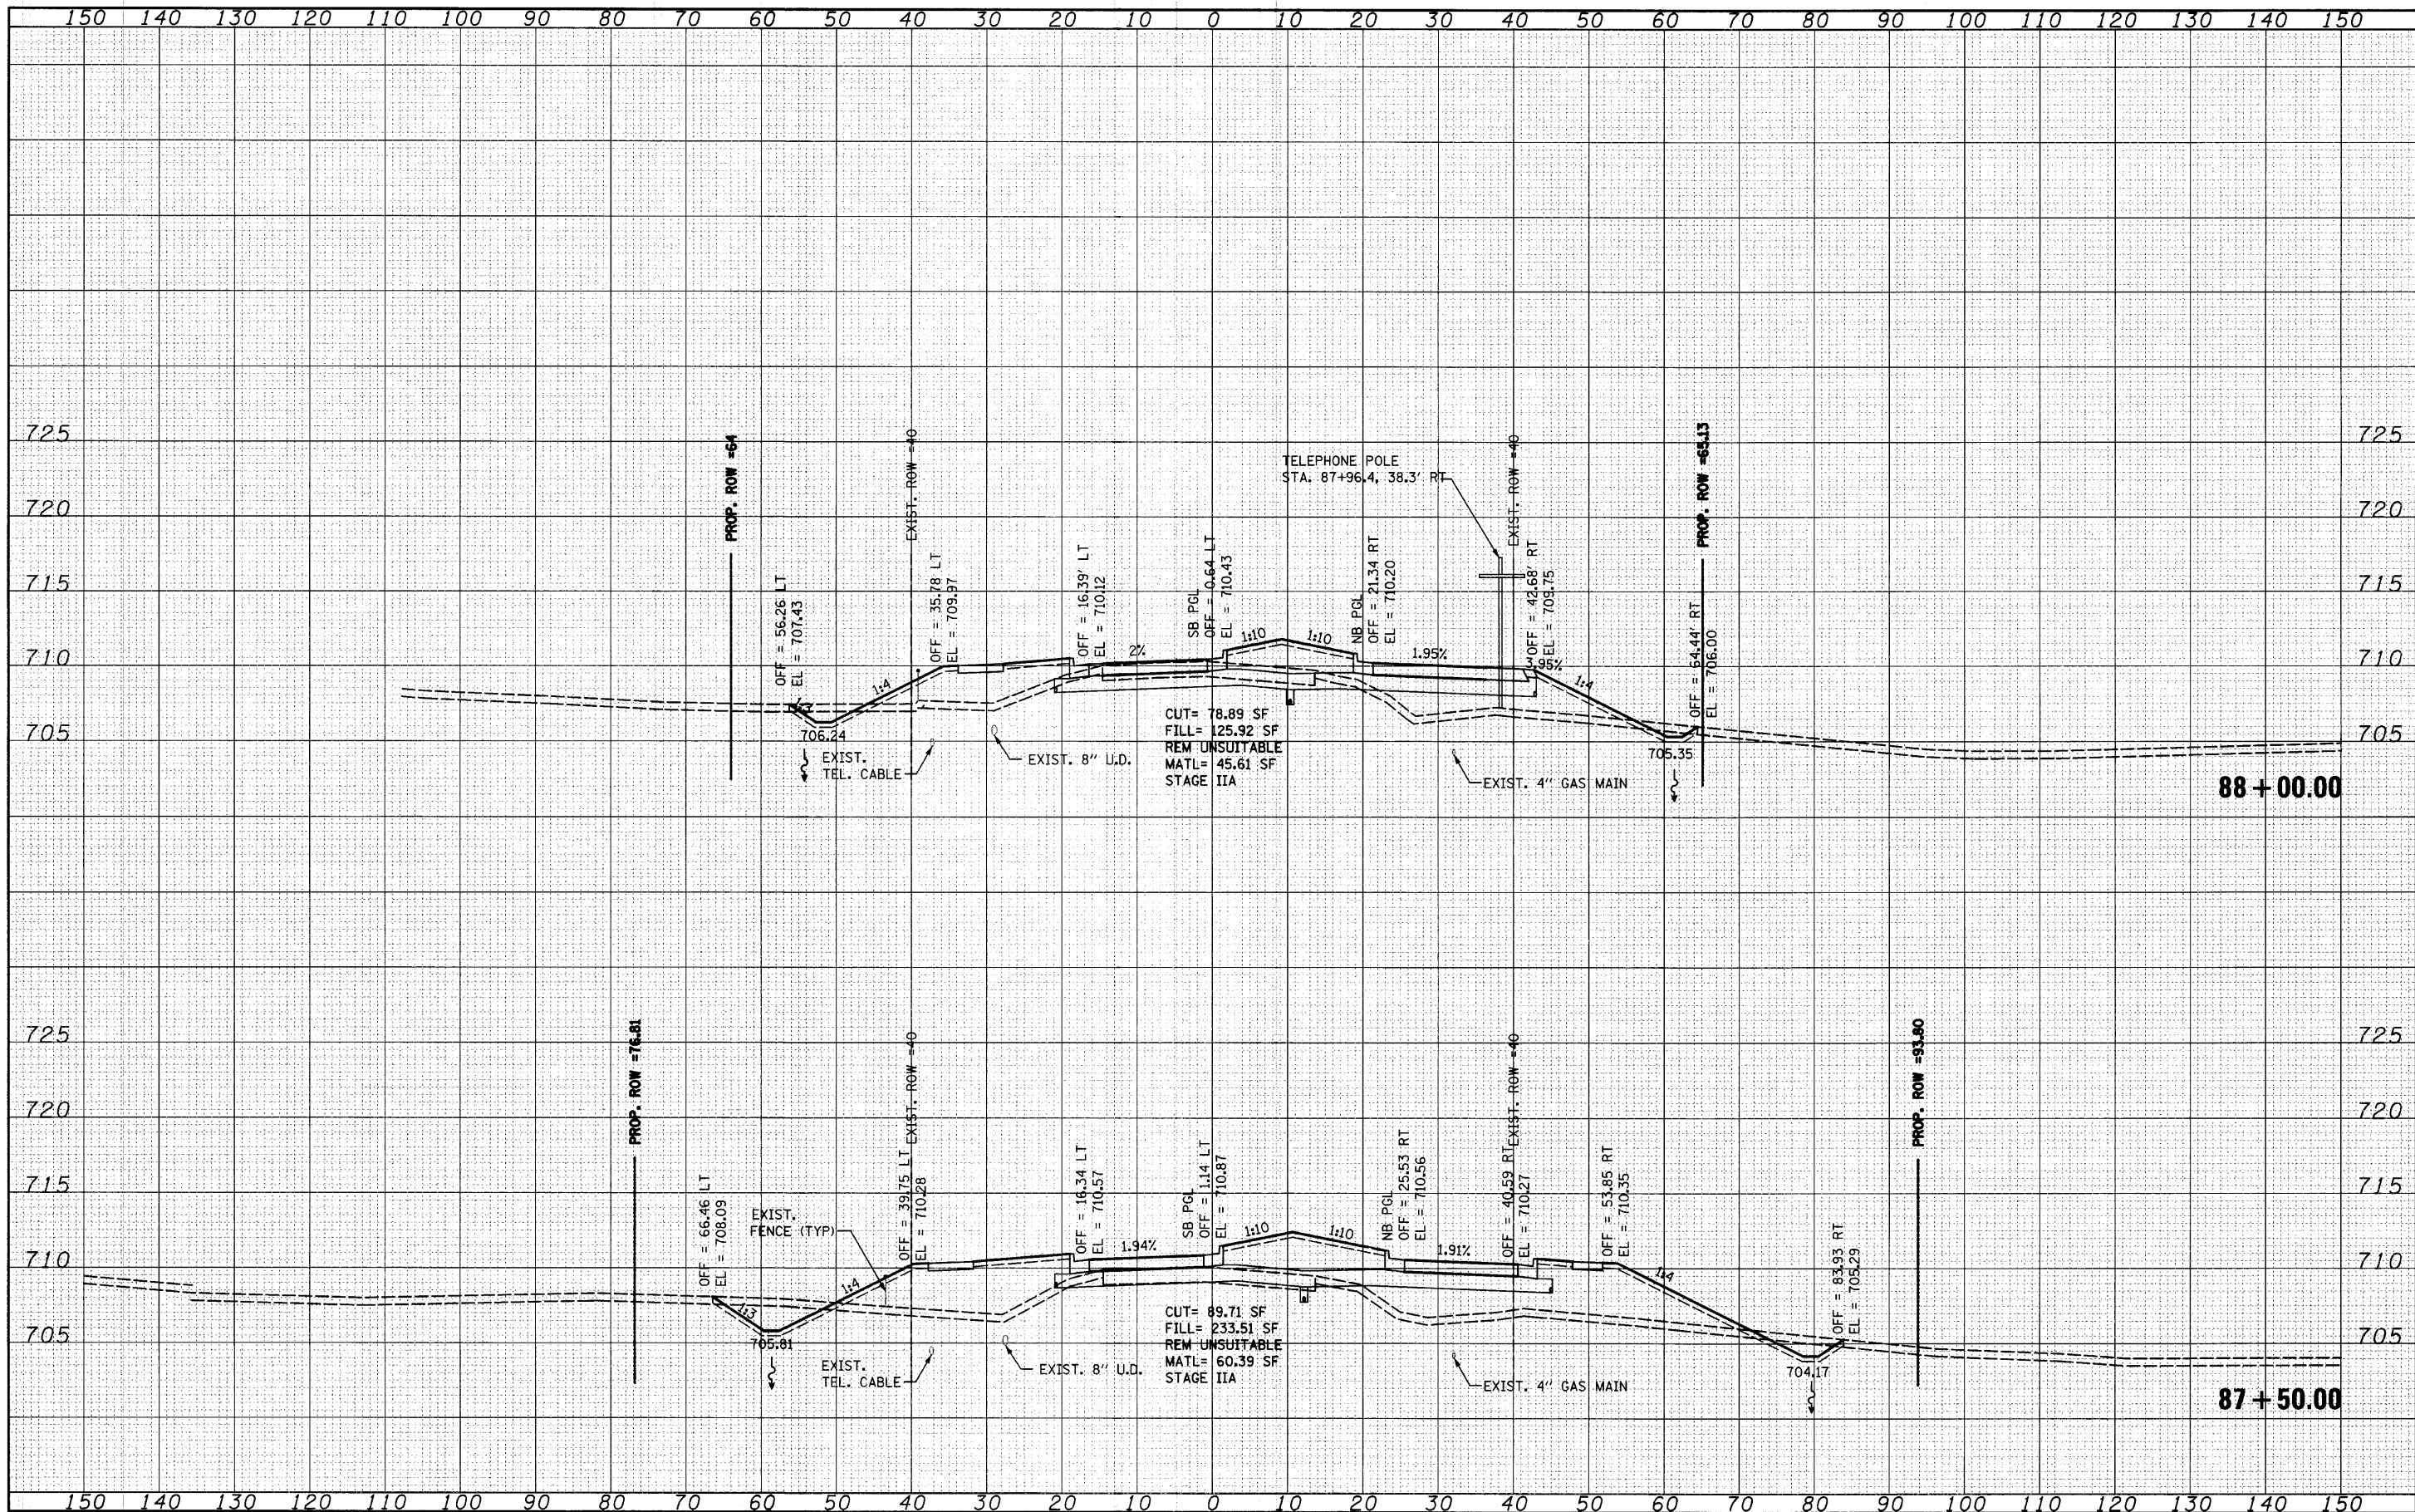

FILE NAME =
 st:\joi\1900-1999\1902\002\micros\cross section\

USER NAME = se-on	DESIGNED - MAG	REVISED -
DI=ahh-xshh-HCR.dgn	CHECKED - RKK	REVISED -
PLOT SCALE = 10.0000' / IN.	DRAWN - VLF	REVISED -
PLOT DATE = 4/1/2010	CHECKED - RKK	REVISED -

**STATE OF ILLINOIS
 DEPARTMENT OF TRANSPORTATION**

HUNT CLUB ROAD CROSS SECTIONS

SCALE: SHEET NO. OF SHEETS STA. 87+50.00 TO STA. 88+00.00

F.A. RTE. 2661	SECTION 02-00076-13-CH	COUNTY LAKE	TOTAL SHEETS 177	SHEET NO. 129
FED. ROAD DIST. NO. 1 ILLINOIS FED. AID PROJECT			CONTRACT NO. 63457	