


DATE	
BY	
FINAL SURVEY	
NOTE BOOK	
NO.	

DATE	
BY	
ORIGINAL SURVEY	
NOTE BOOK	
NO.	

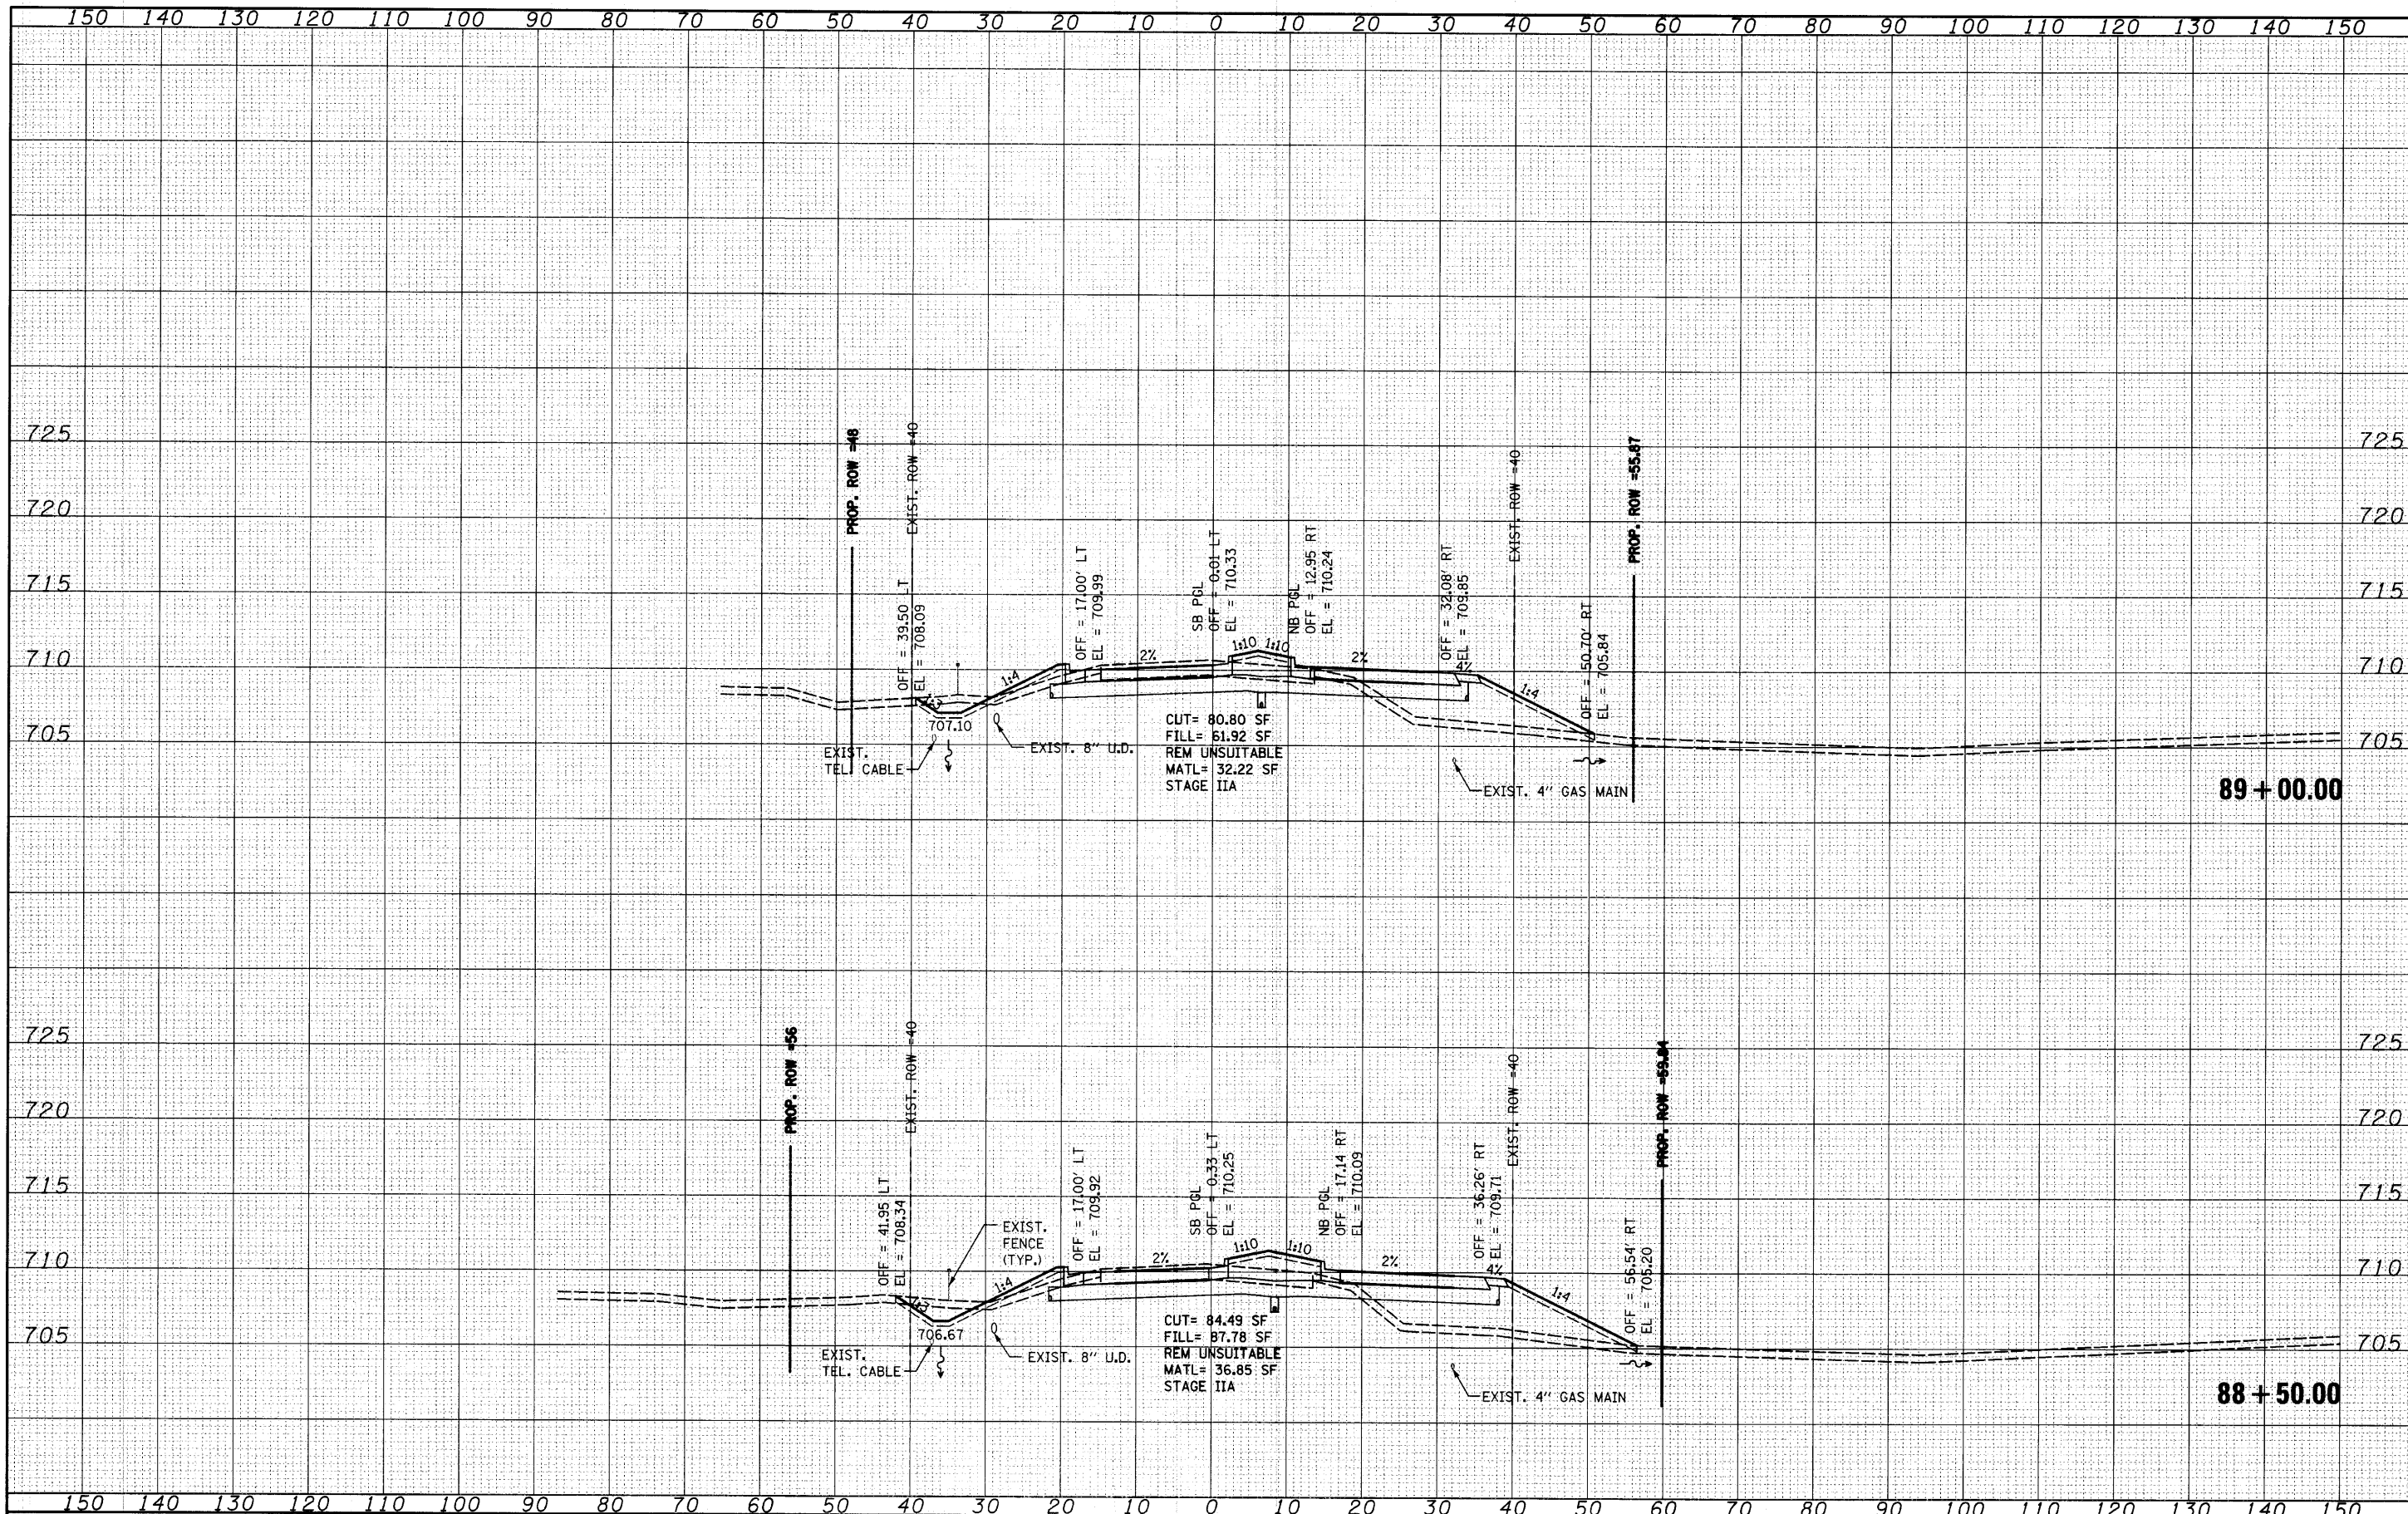

FILE NAME =
 as:\joi\1900-1999\1902\002\microw\cross sections\01-shht-xasht-HCR.dgn

USER NAME =	saoran	DESIGNED -	MAG	REVISED -	
		CHECKED -	RKK	REVISED -	
		DRAWN -	VLF	REVISED -	
		CHECKED -	RKK	REVISED -	
PLOT SCALE =	10.0000' / IN.				
PLOT DATE =	4/1/2010				

**STATE OF ILLINOIS
DEPARTMENT OF TRANSPORTATION**

HUNT CLUB ROAD CROSS SECTIONS

SCALE: SHEET NO. OF SHEETS STA. 88+50.00 TO STA. 89+00.00

F.A. RTE.	SECTION	COUNTY	TOTAL SHEETS	SHEET NO.
2661	02-00076-13-CH	LAKE	177	130
CONTRACT NO. 63457				
FED. ROAD DIST. NO. 1 ILLINOIS FED. AID PROJECT				