
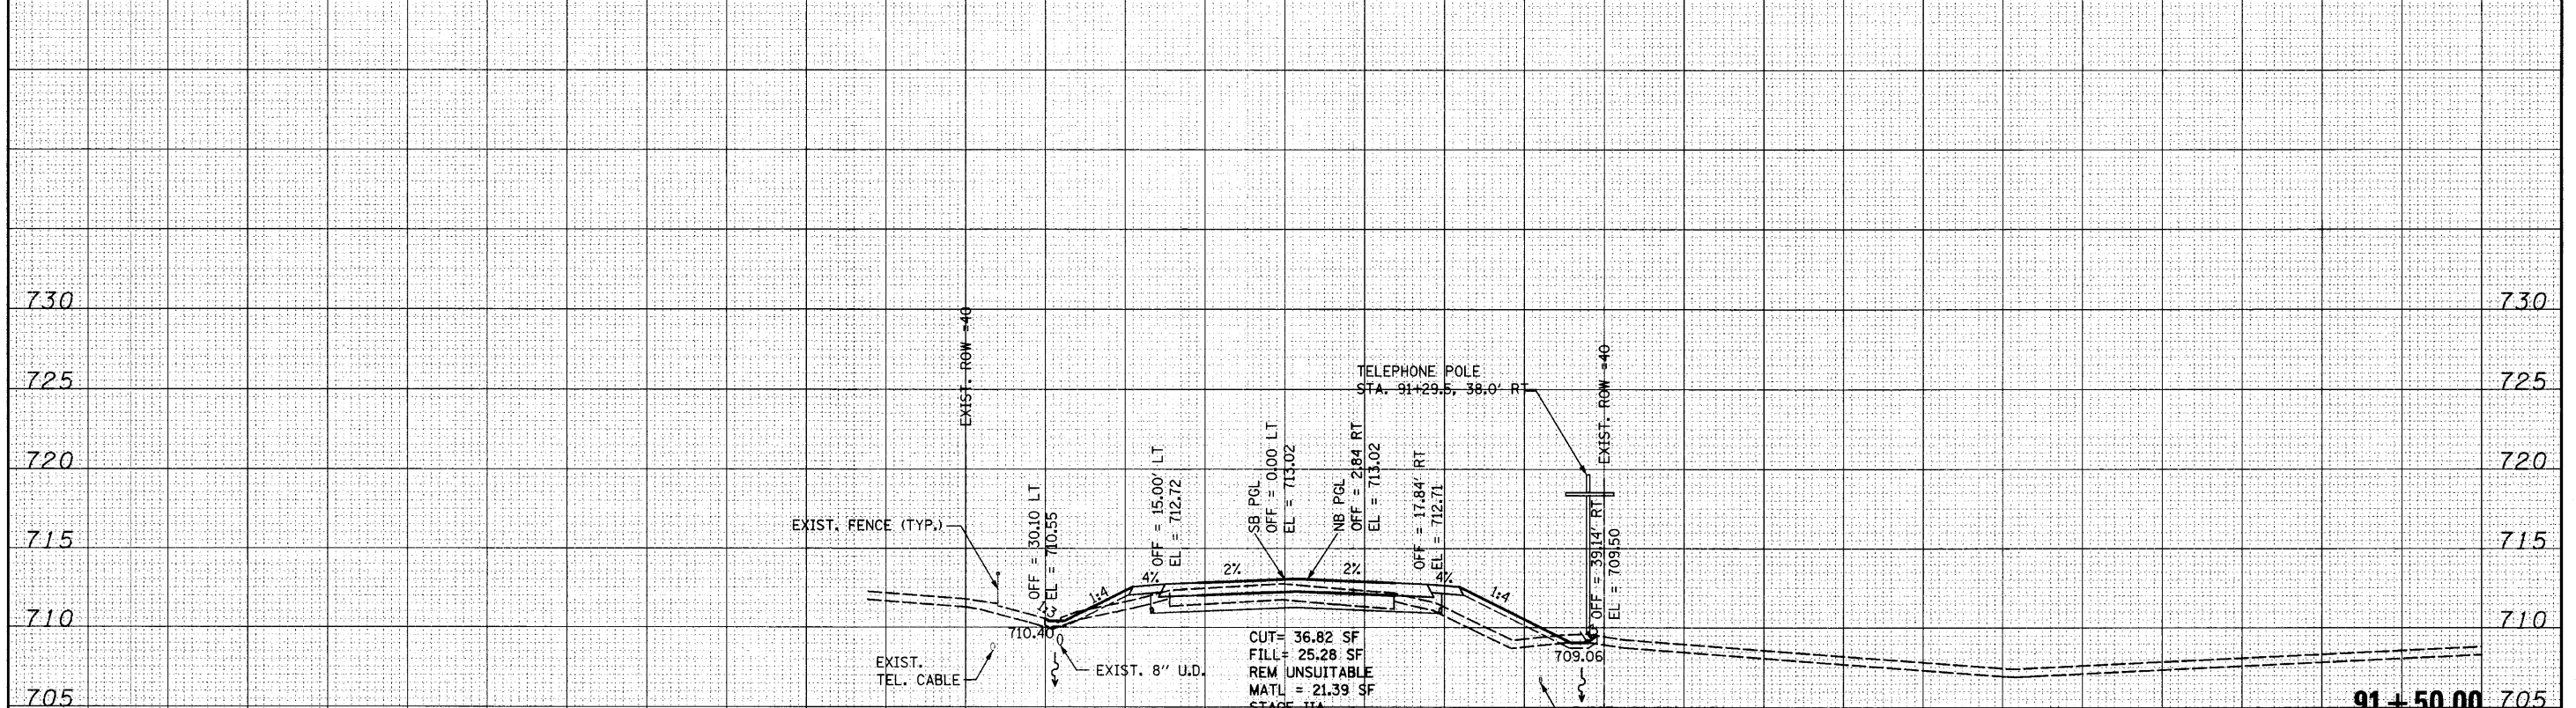


DATE	
BY	
FINAL SURVEY	
NOTE BOOK	
NO.	
AREAS CHECKED	

DATE	
BY	
ORIGINAL SURVEY	
NOTE BOOK	
NO.	
AREAS CHECKED	

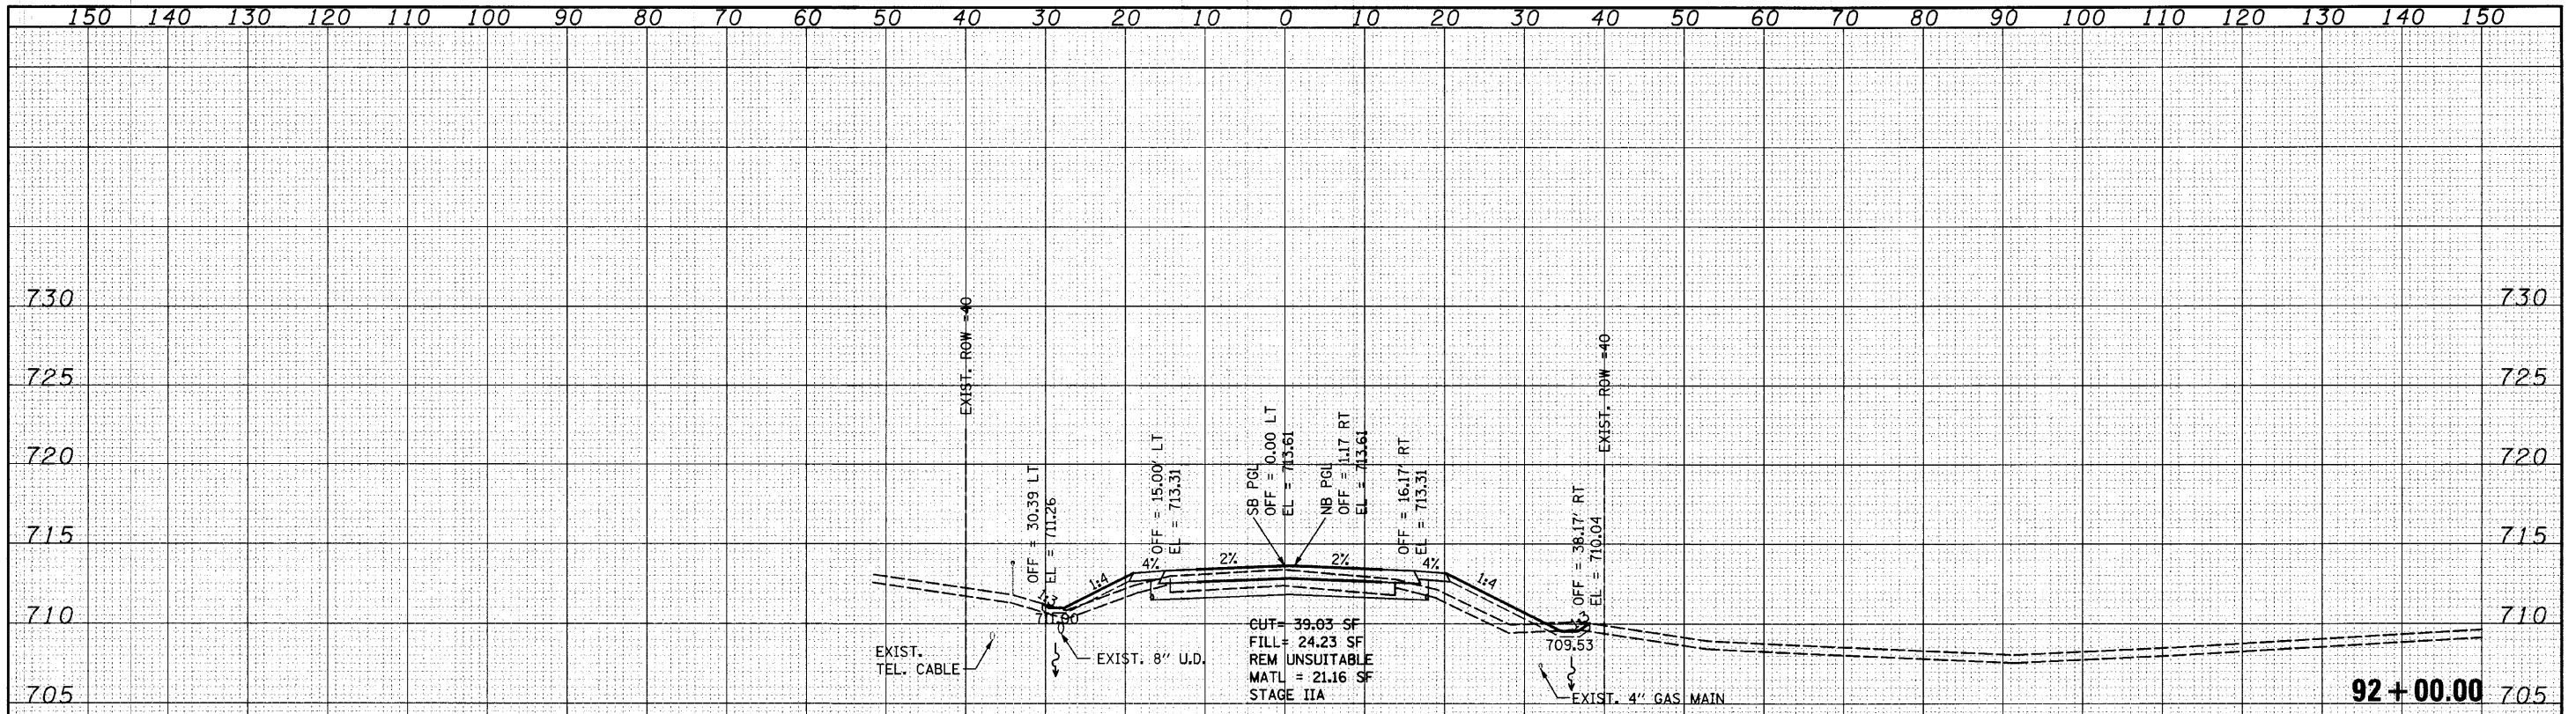

FILE NAME =	USER NAME = sran	DESIGNED - MAG	REVISED -	STATE OF ILLINOIS DEPARTMENT OF TRANSPORTATION	HUNT CLUB ROAD CROSS SECTIONS	F.A. RTE.	SECTION	COUNTY	TOTAL SHEETS	SHEET NO.
\\joi\1900-1999\1902\002\mcaros\Cross section\DI-ht-xaht-HCR.dgn	DI-ht-xaht-HCR.dgn	CHECKED - RKK	REVISED -			2661	02-00076-13-CH	LAKE	177	133
PLOT SCALE = 10.0000' / IN.		DRAWN - VLF	REVISED -			SCALE: SHEET NO. OF SHEETS STA. 91+50.00 TO STA. 92+00.00		CONTRACT NO. 63457		
PLOT DATE = 4/1/2012		CHECKED - RKK	REVISED -			FED. ROAD DIST. NO. 1 ILLINOIS FED. AID PROJECT				