


DATE	
BY	
FINAL SURVEY	
NO. OF SHEETS	
NO. OF SHEETS CHECKED	

DATE	
BY	
ORIGINAL SURVEY	
NO. OF SHEETS	
NO. OF SHEETS CHECKED	

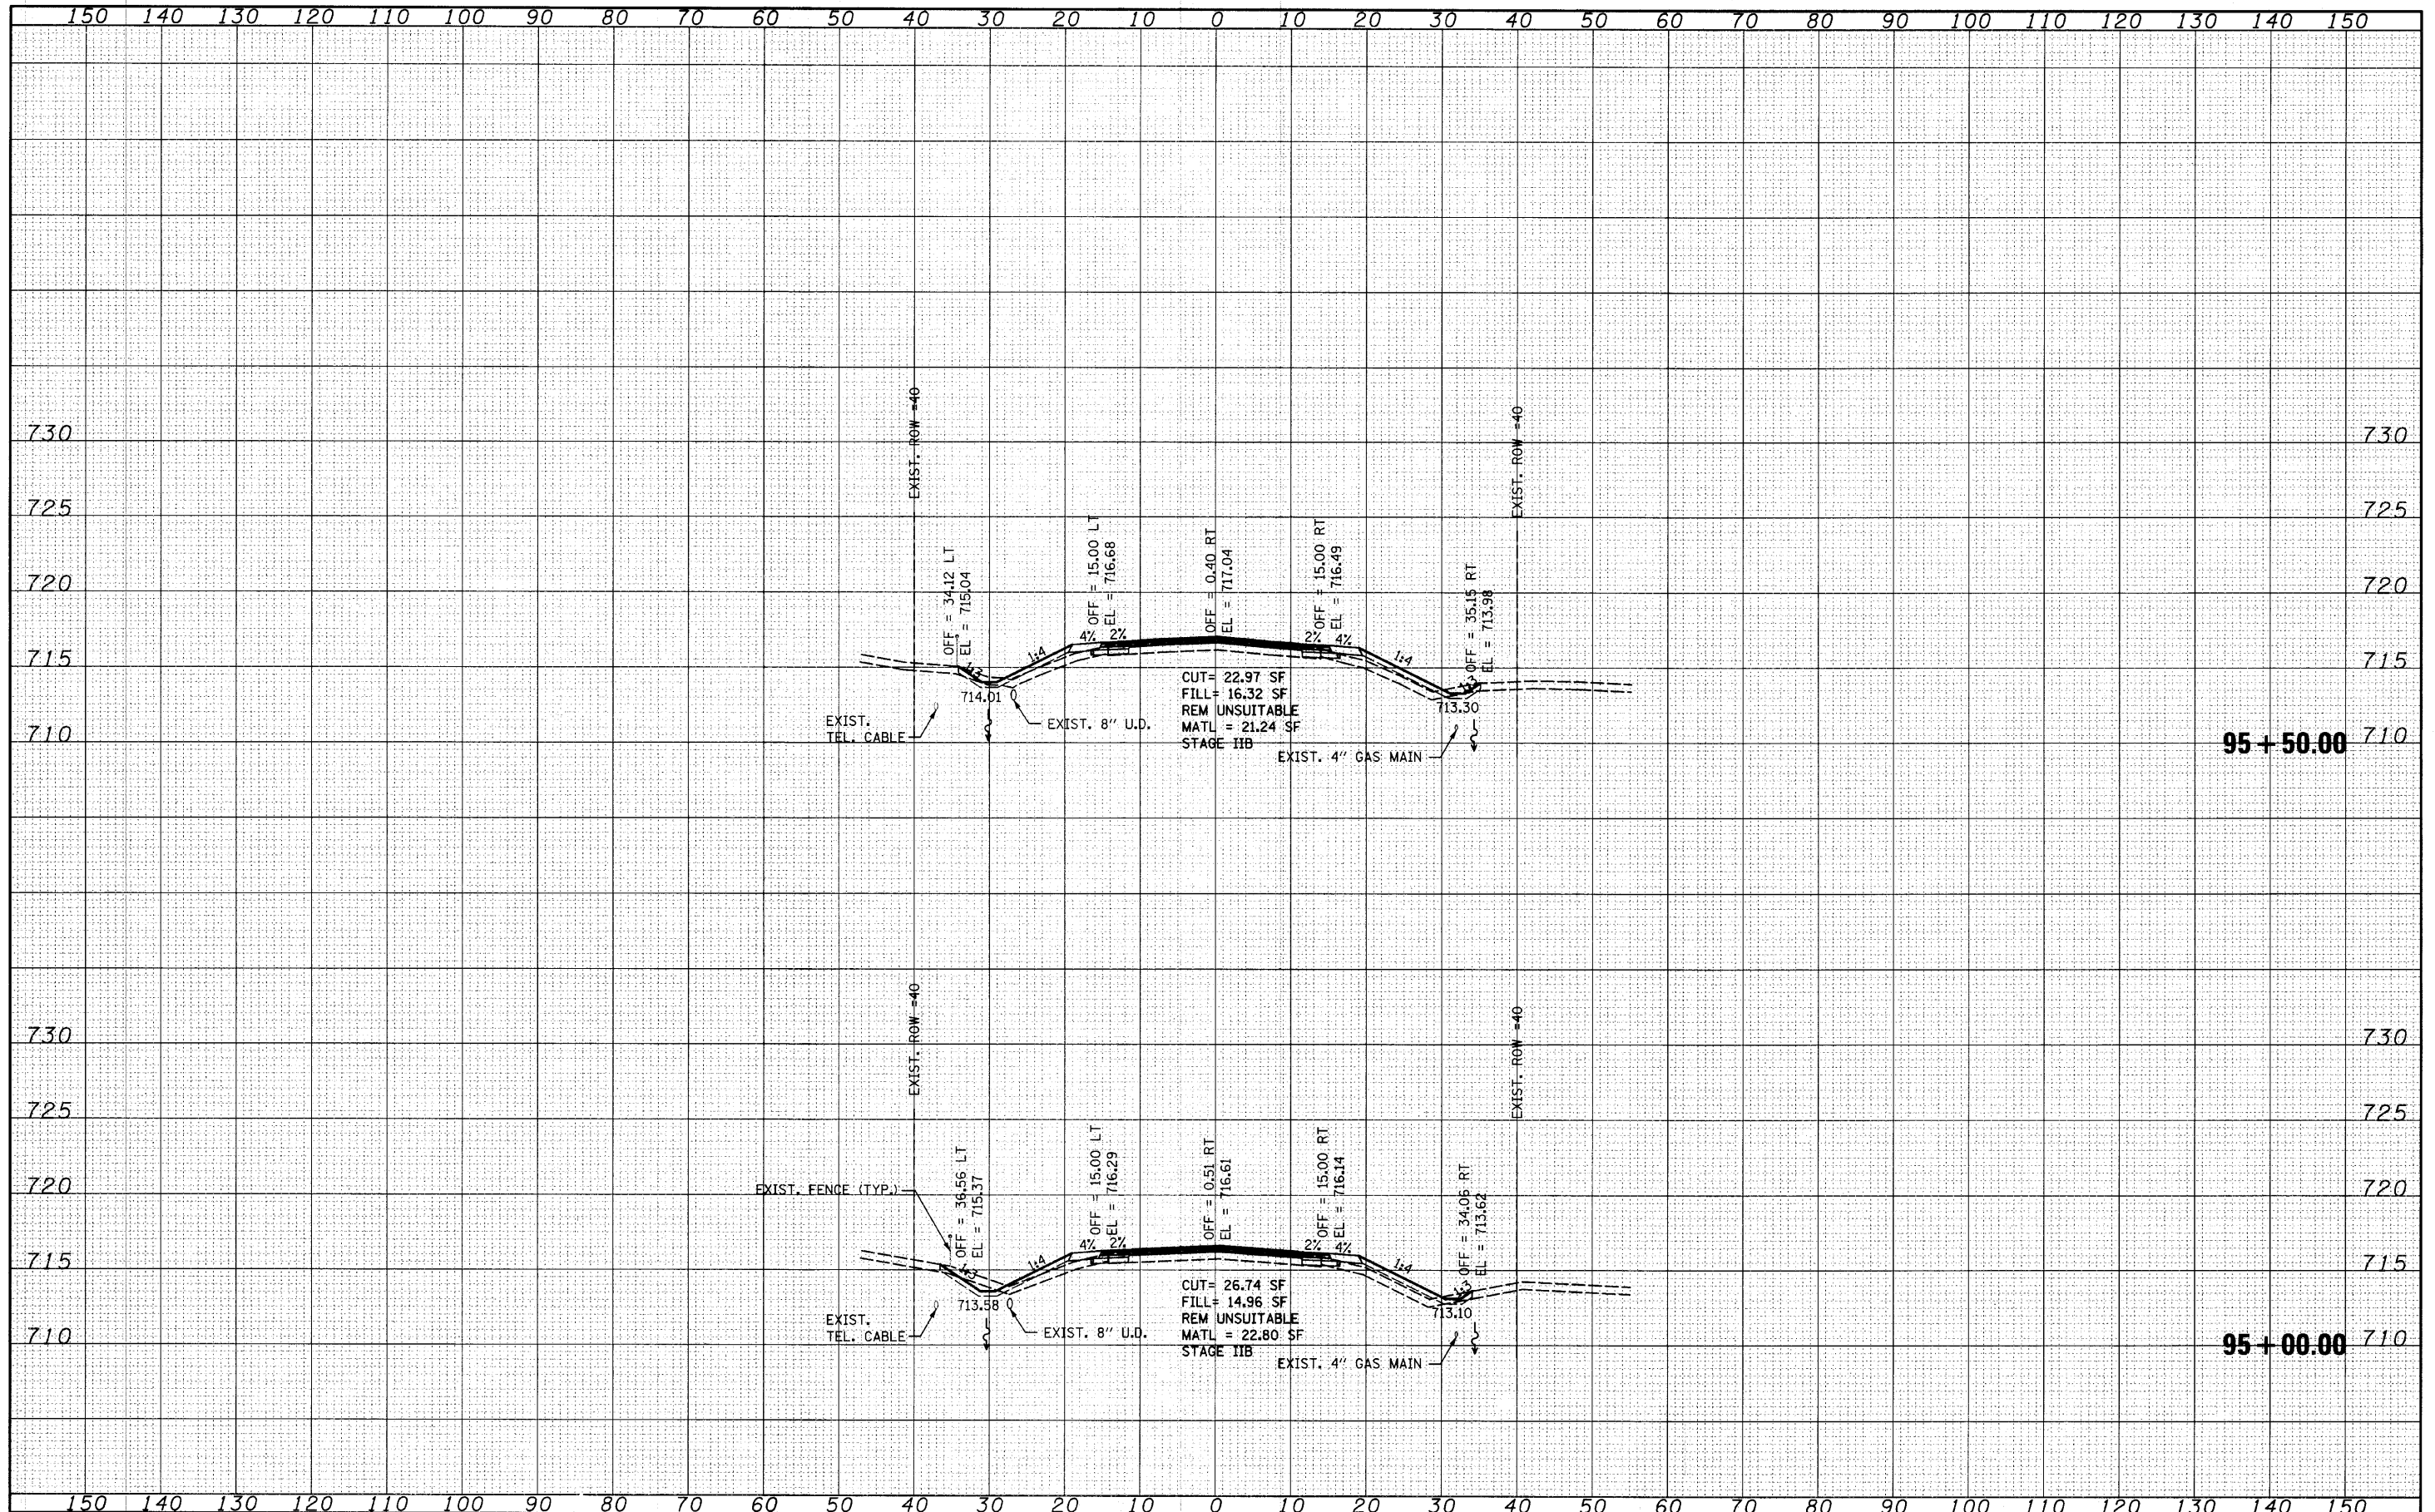

FILE NAME =
 a:\joi\1900-1999\1902\002\micro\cross section\DI-sh-t-xsh-t-HCR.dgn

USER NAME =	saran	DESIGNED -	MAG	REVISED -	
NO. OF SHEETS		CHECKED -	RKK	REVISED -	
NO. OF SHEETS CHECKED		DRAWN -	VLF	REVISED -	
		CHECKED -	RKK	REVISED -	

STATE OF ILLINOIS
 DEPARTMENT OF TRANSPORTATION

HUNT CLUB ROAD CROSS SECTIONS

SCALE: SHEET NO. OF SHEETS STA. 95+00.00 TO STA. 95+50.00

F.A. RTE.	SECTION	COUNTY	TOTAL SHEETS	SHEET NO.
2661	02-00076-13-CH	LAKE	177	137
CONTRACT NO. 63457				

FED. ROAD DIST. NO. 1 ILLINOIS FED. AID PROJECT