


DATE	
BY	
DESIGNED	
CHECKED	
DRAWN	
PLotted	
NO. AREAS CHECKED	

DATE	
BY	
DESIGNED	
CHECKED	
DRAWN	
PLotted	
NO. AREAS CHECKED	

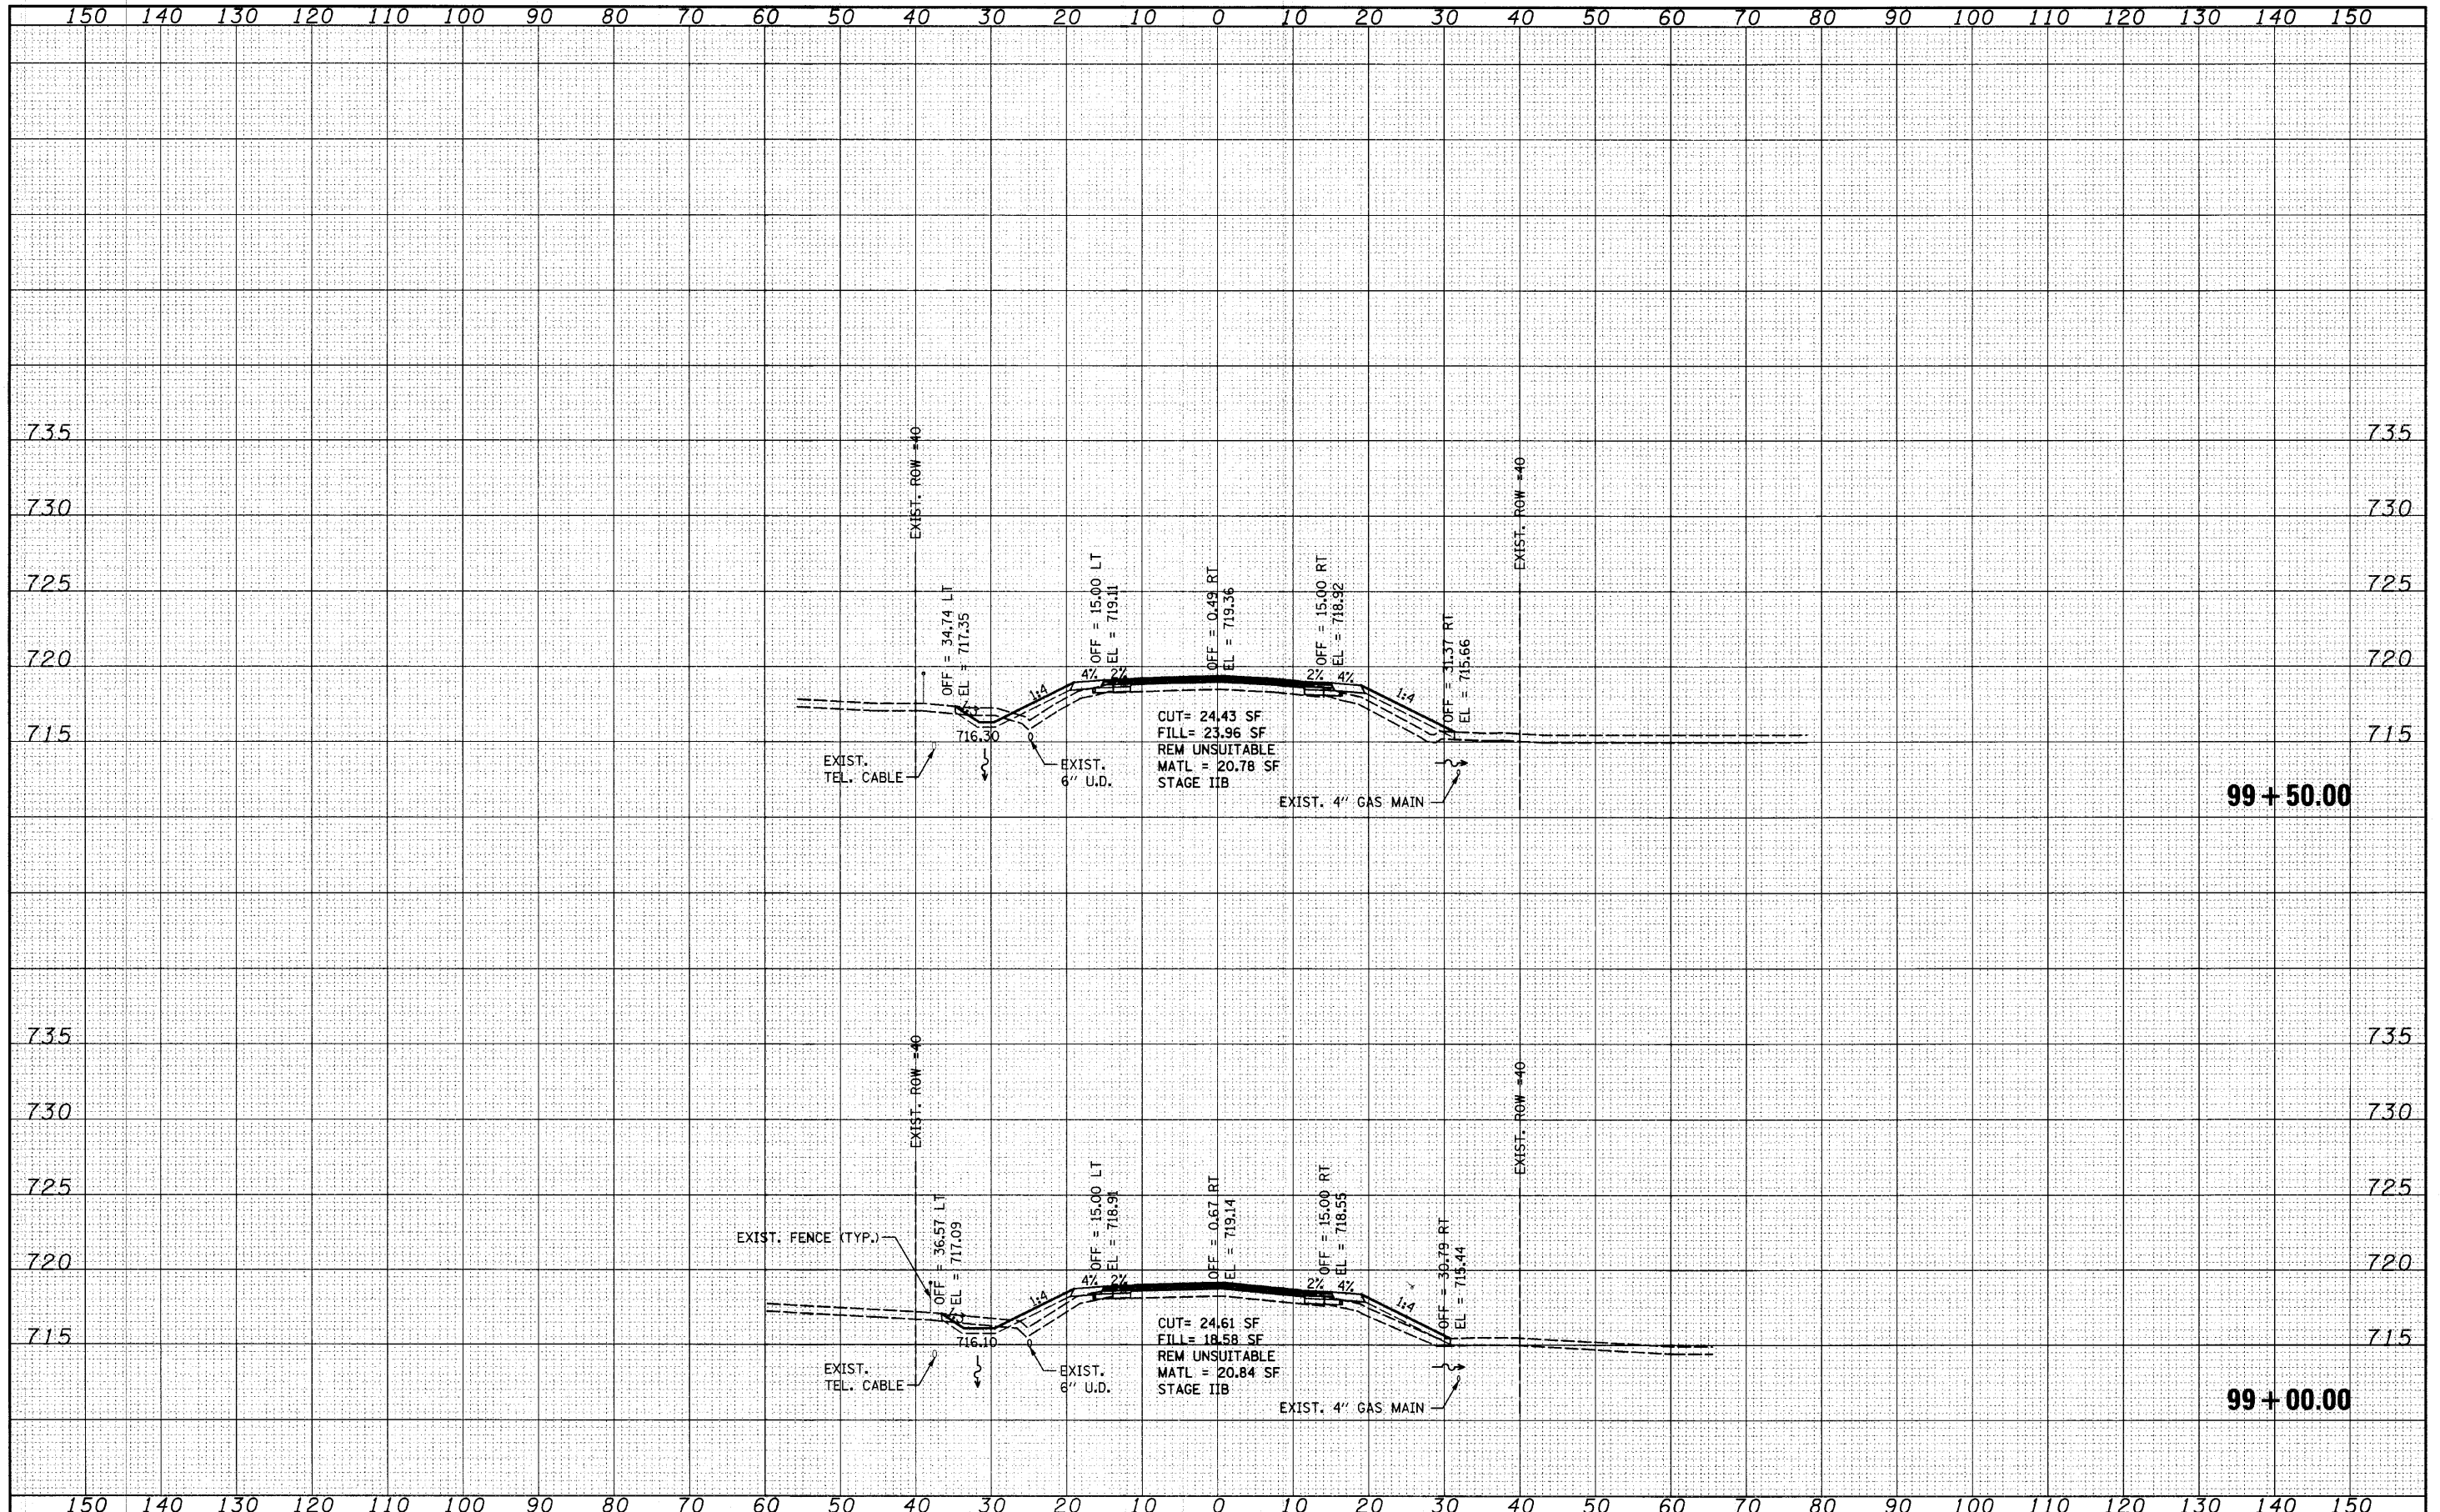

FILE NAME = \\joi\1900-1999\1902\002\micro\cross section\DI-ht-xaht-HCR.dgn  
 USER NAME = sarran  
 PLOT SCALE = 10.0000' / IN.  
 PLOT DATE = 4/1/2012

DESIGNED -	MAG	REVISED -	
CHECKED -	RKK	REVISED -	
DRAWN -	VLF	REVISED -	
CHECKED -	RKK	REVISED -	

**STATE OF ILLINOIS  
DEPARTMENT OF TRANSPORTATION**

**HUNT CLUB ROAD CROSS SECTIONS**  
 SCALE: SHEET NO. OF SHEETS STA. 99+00.00 TO STA. 99+50.00

F.A. RTE.	SECTION	COUNTY	TOTAL SHEETS	SHEET NO.
2661	02-00076-13-CH	LAKE	177	141
CONTRACT NO. 63457				