


DATE	
BY	
FINAL SURVEY	
REVISIONS	
PLOTTED	
TEMPLATE	
NOTE BOOK	
AREAS	
NO.	
AREAS CHECKED	

DATE	
BY	
ORIGINAL SURVEY	
REVISIONS	
PLOTTED	
TEMPLATE	
NOTE BOOK	
AREAS	
NO.	
AREAS CHECKED	

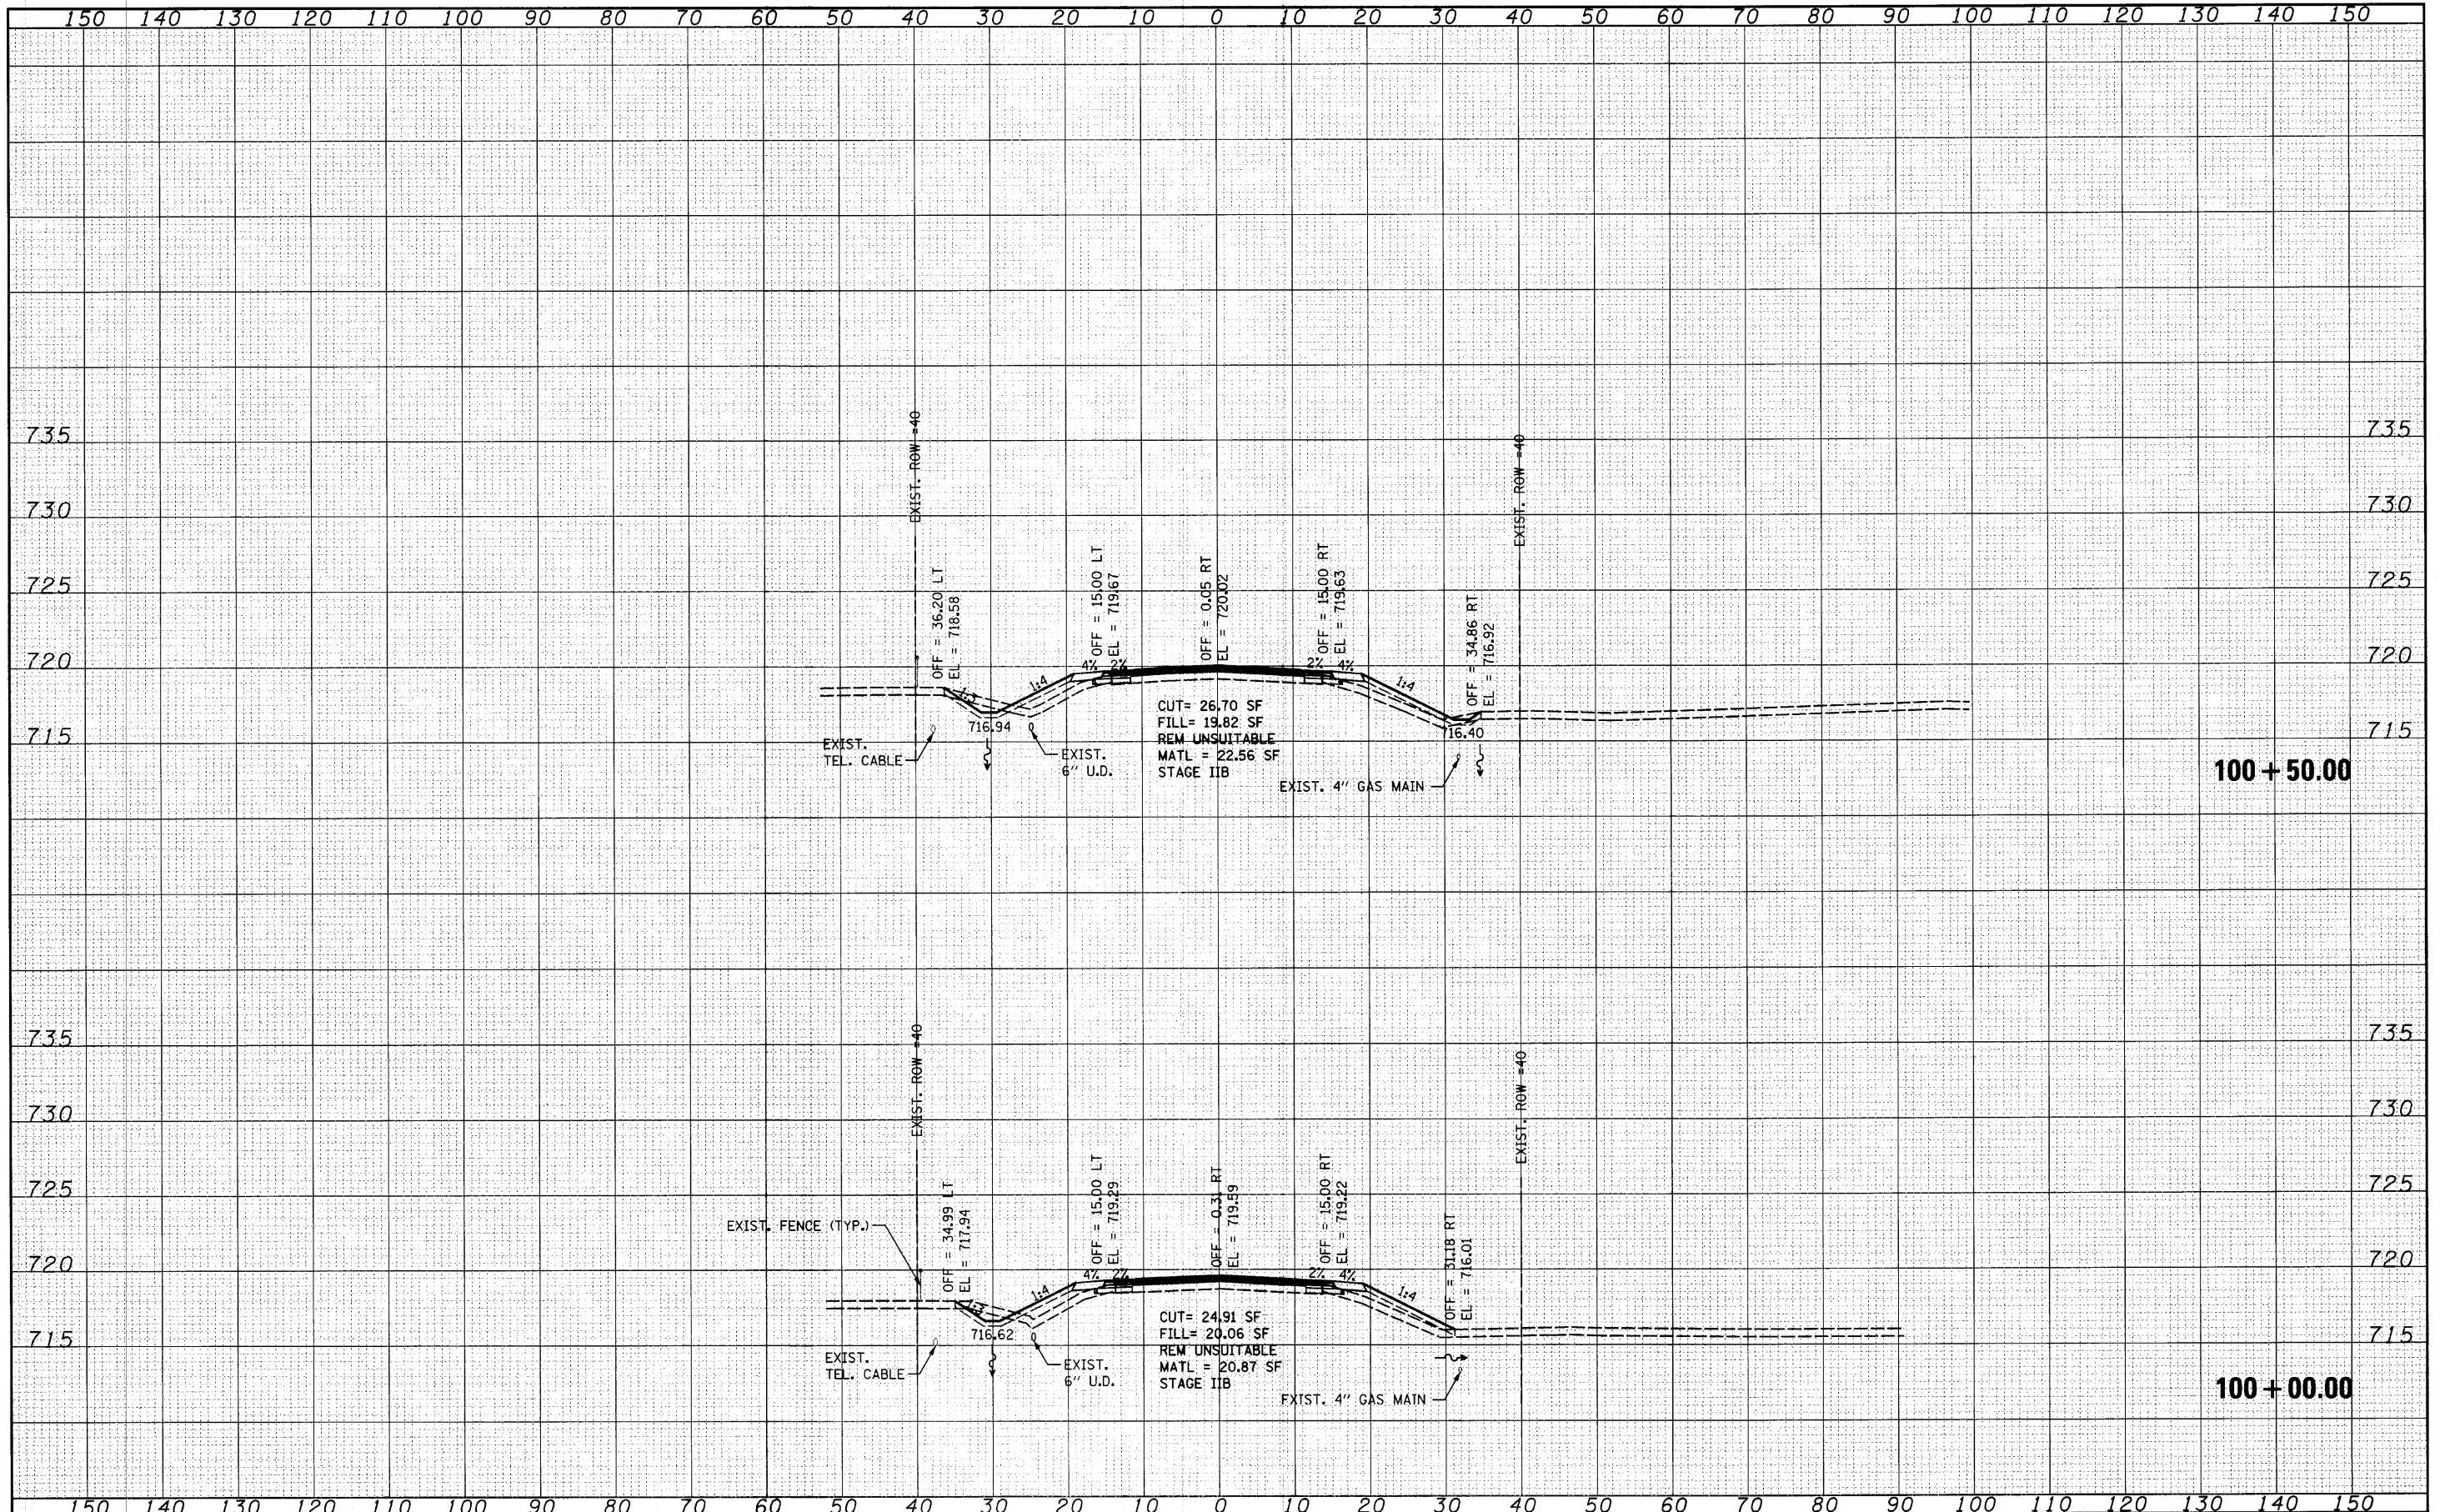

FILE NAME =
 s:\j01\1988-1999\1982\882\micro\cross sections\DI-shht-xshht-HCR.dgn

USER NAME = aaron
 PLOT SCALE = 10,0000' / IN.
 PLOT DATE = 4/1/2013

DESIGNED - MAG
 CHECKED - RKK
 DRAWN - VLF
 CHECKED - RKK

REVISED -
 REVISED -
 REVISED -
 REVISED -

STATE OF ILLINOIS
 DEPARTMENT OF TRANSPORTATION

HUNT CLUB ROAD CROSS SECTIONS

SCALE: SHEET NO. OF SHEETS STA. 100+00.00 TO STA. 100+50.00

F.A. RTE. 2661	SECTION 02-00076-13-CH	COUNTY LAKE	TOTAL SHEETS 177	SHEET NO. 142
CONTRACT NO. 63457			FED. ROAD DIST. NO. 1 ILLINOIS FED. AID PROJECT	