


DATE	
BY	
FINAL SURVEY	
NOTE BOOK	
NO.	

DATE	
BY	
ORIGINAL SURVEY	
NOTE BOOK	
NO.	

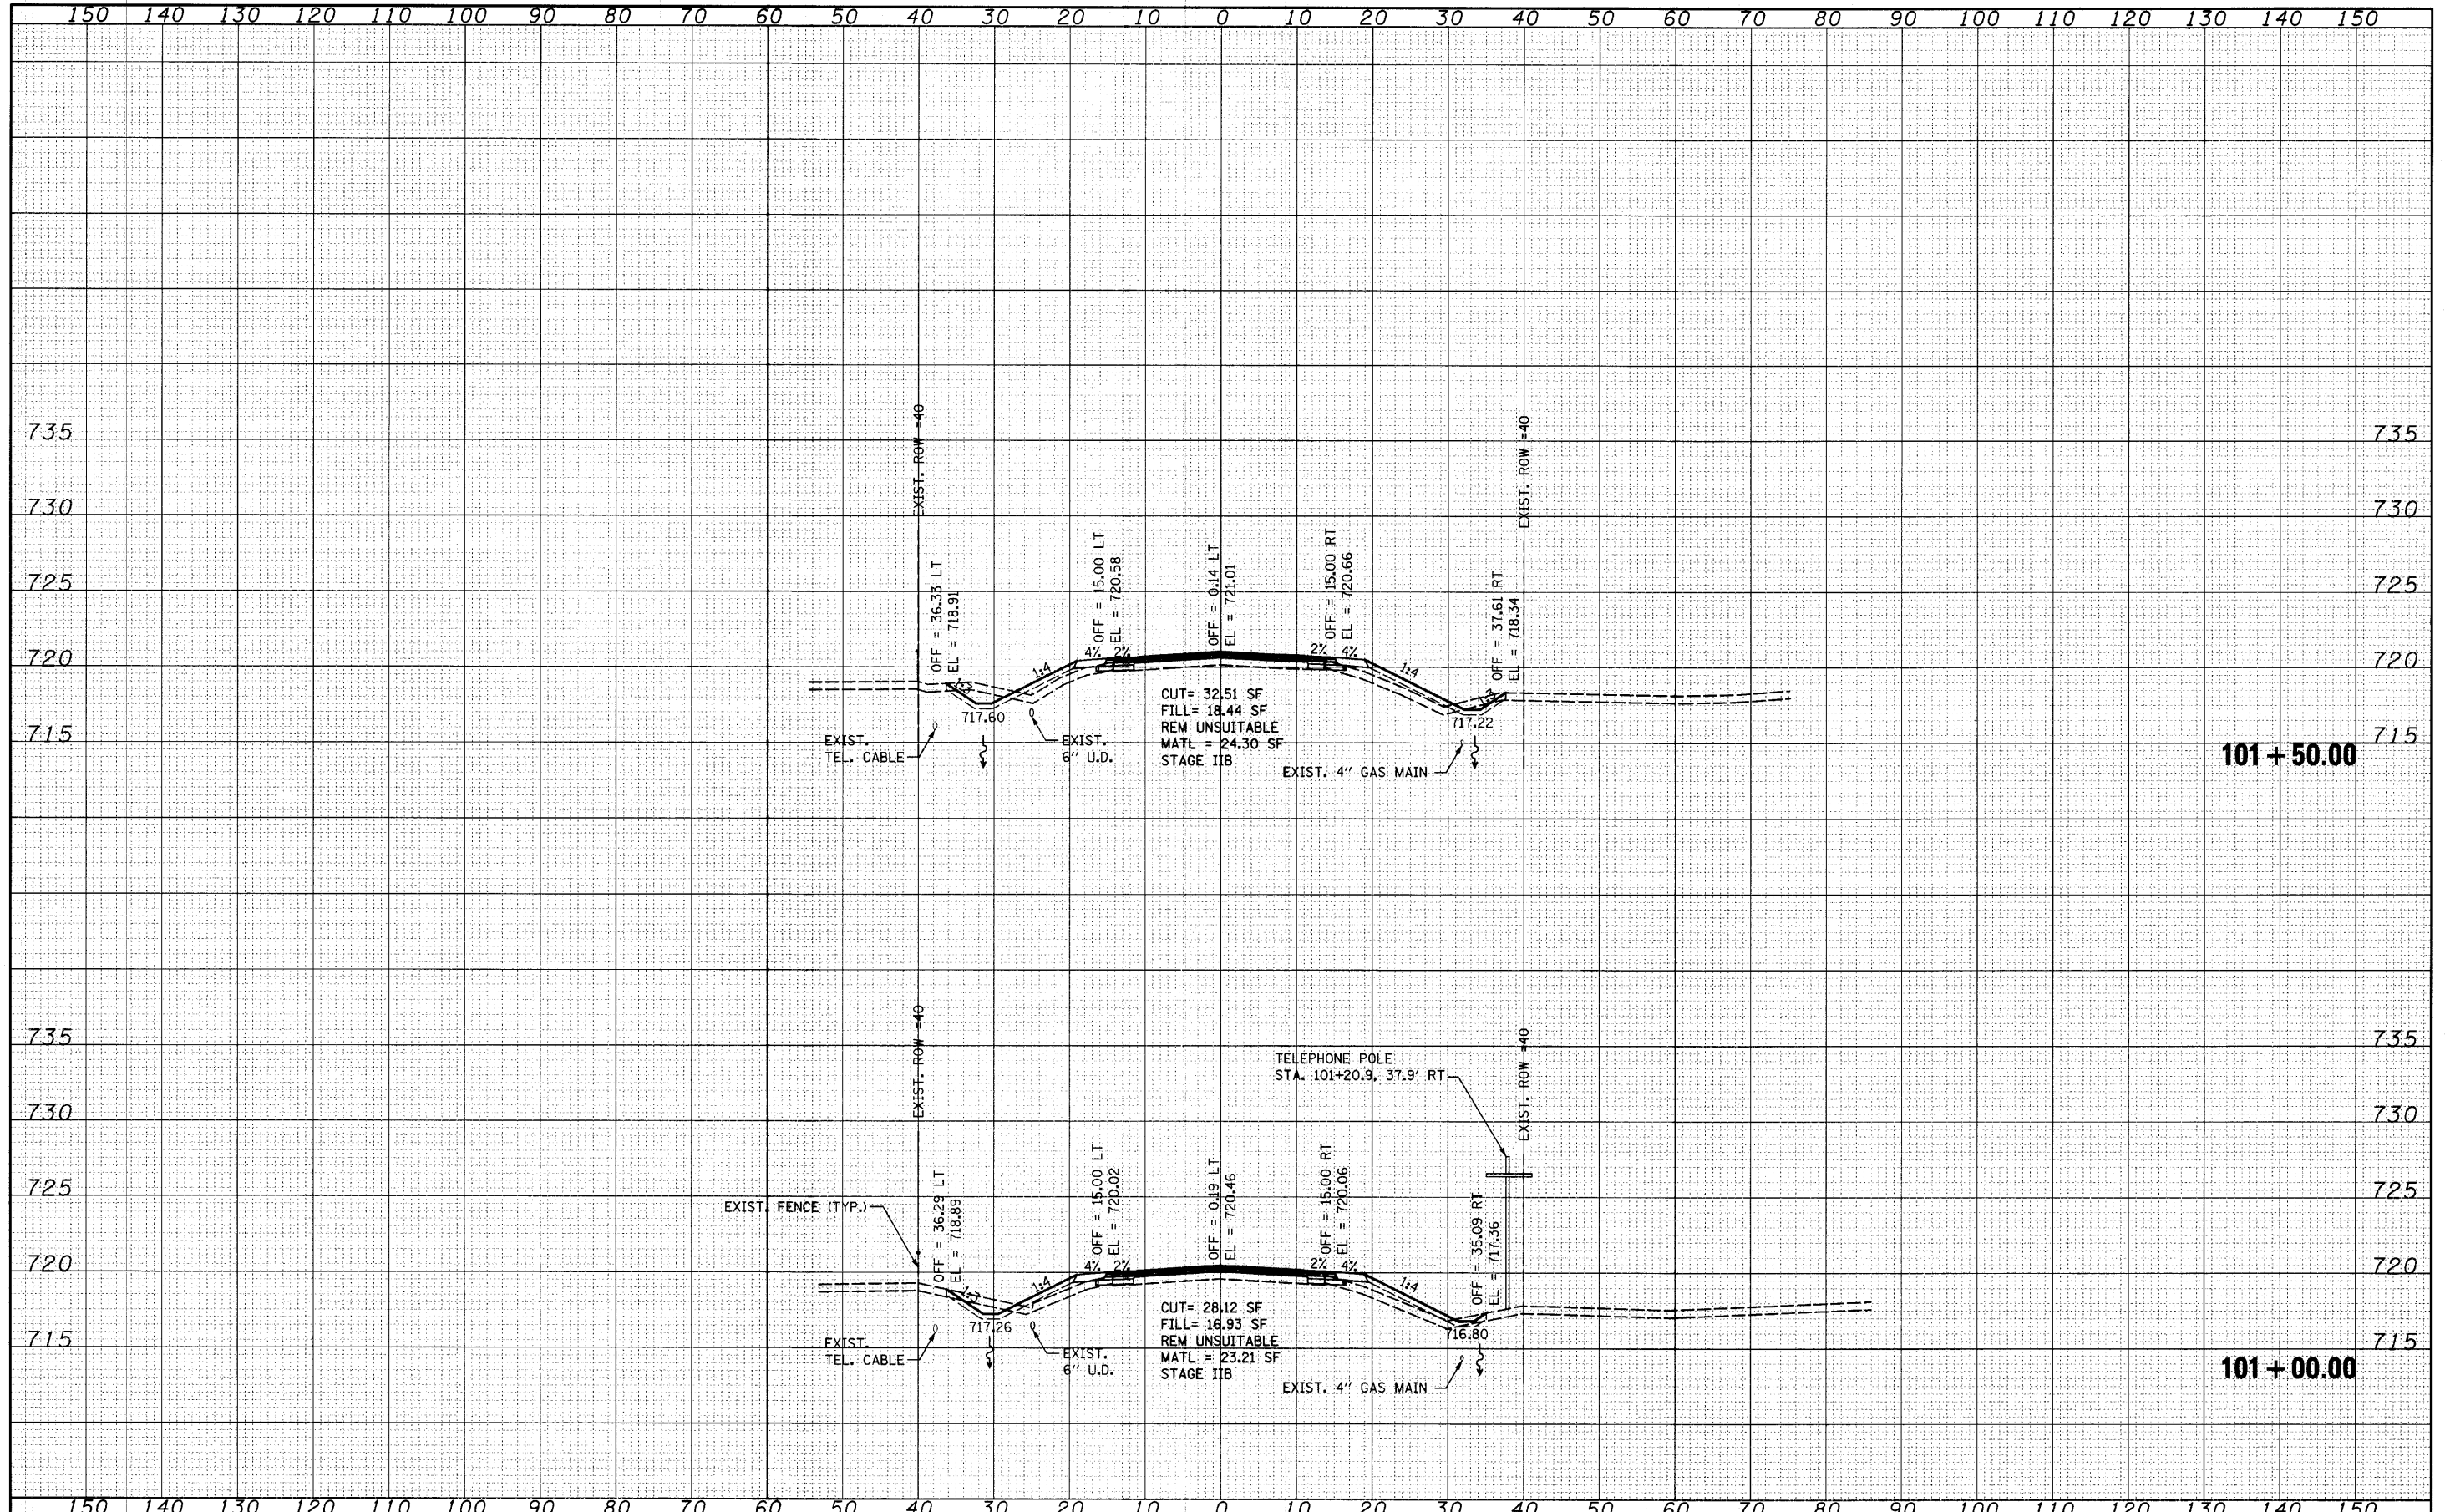

FILE NAME =
 c:\joi\1900-1999\1902\002\micro\cross section\DI-ahc-xshc-HCR.dgn

USER NAME =	sdoran	DESIGNED -	MAG	REVISED -	
		CHECKED -	RKK	REVISED -	
PLOT SCALE =	10.0000' / IN.	DRAWN -	VLF	REVISED -	
PLOT DATE =	4/1/2012	CHECKED -	RKK	REVISED -	

**STATE OF ILLINOIS
DEPARTMENT OF TRANSPORTATION**

HUNT CLUB ROAD CROSS SECTIONS

SCALE: SHEET NO. OF SHEETS STA. 101+00.00 TO STA. 101+50.00

F.A. RTE.	SECTION	COUNTY	TOTAL SHEETS	SHEET NO.
2661	02-00076-13-CH	LAKE	177	143
CONTRACT NO. 63457				