


DATE	
BY	
FINAL SURVEY	
SURVEY	
NOTE BOOK	
TEMPLATE	
AREAS	
AREAS CHECKED	
NO.	

DATE	
BY	
ORIGINAL SURVEY	
SURVEY	
NOTE BOOK	
TEMPLATE	
AREAS	
AREAS CHECKED	
NO.	

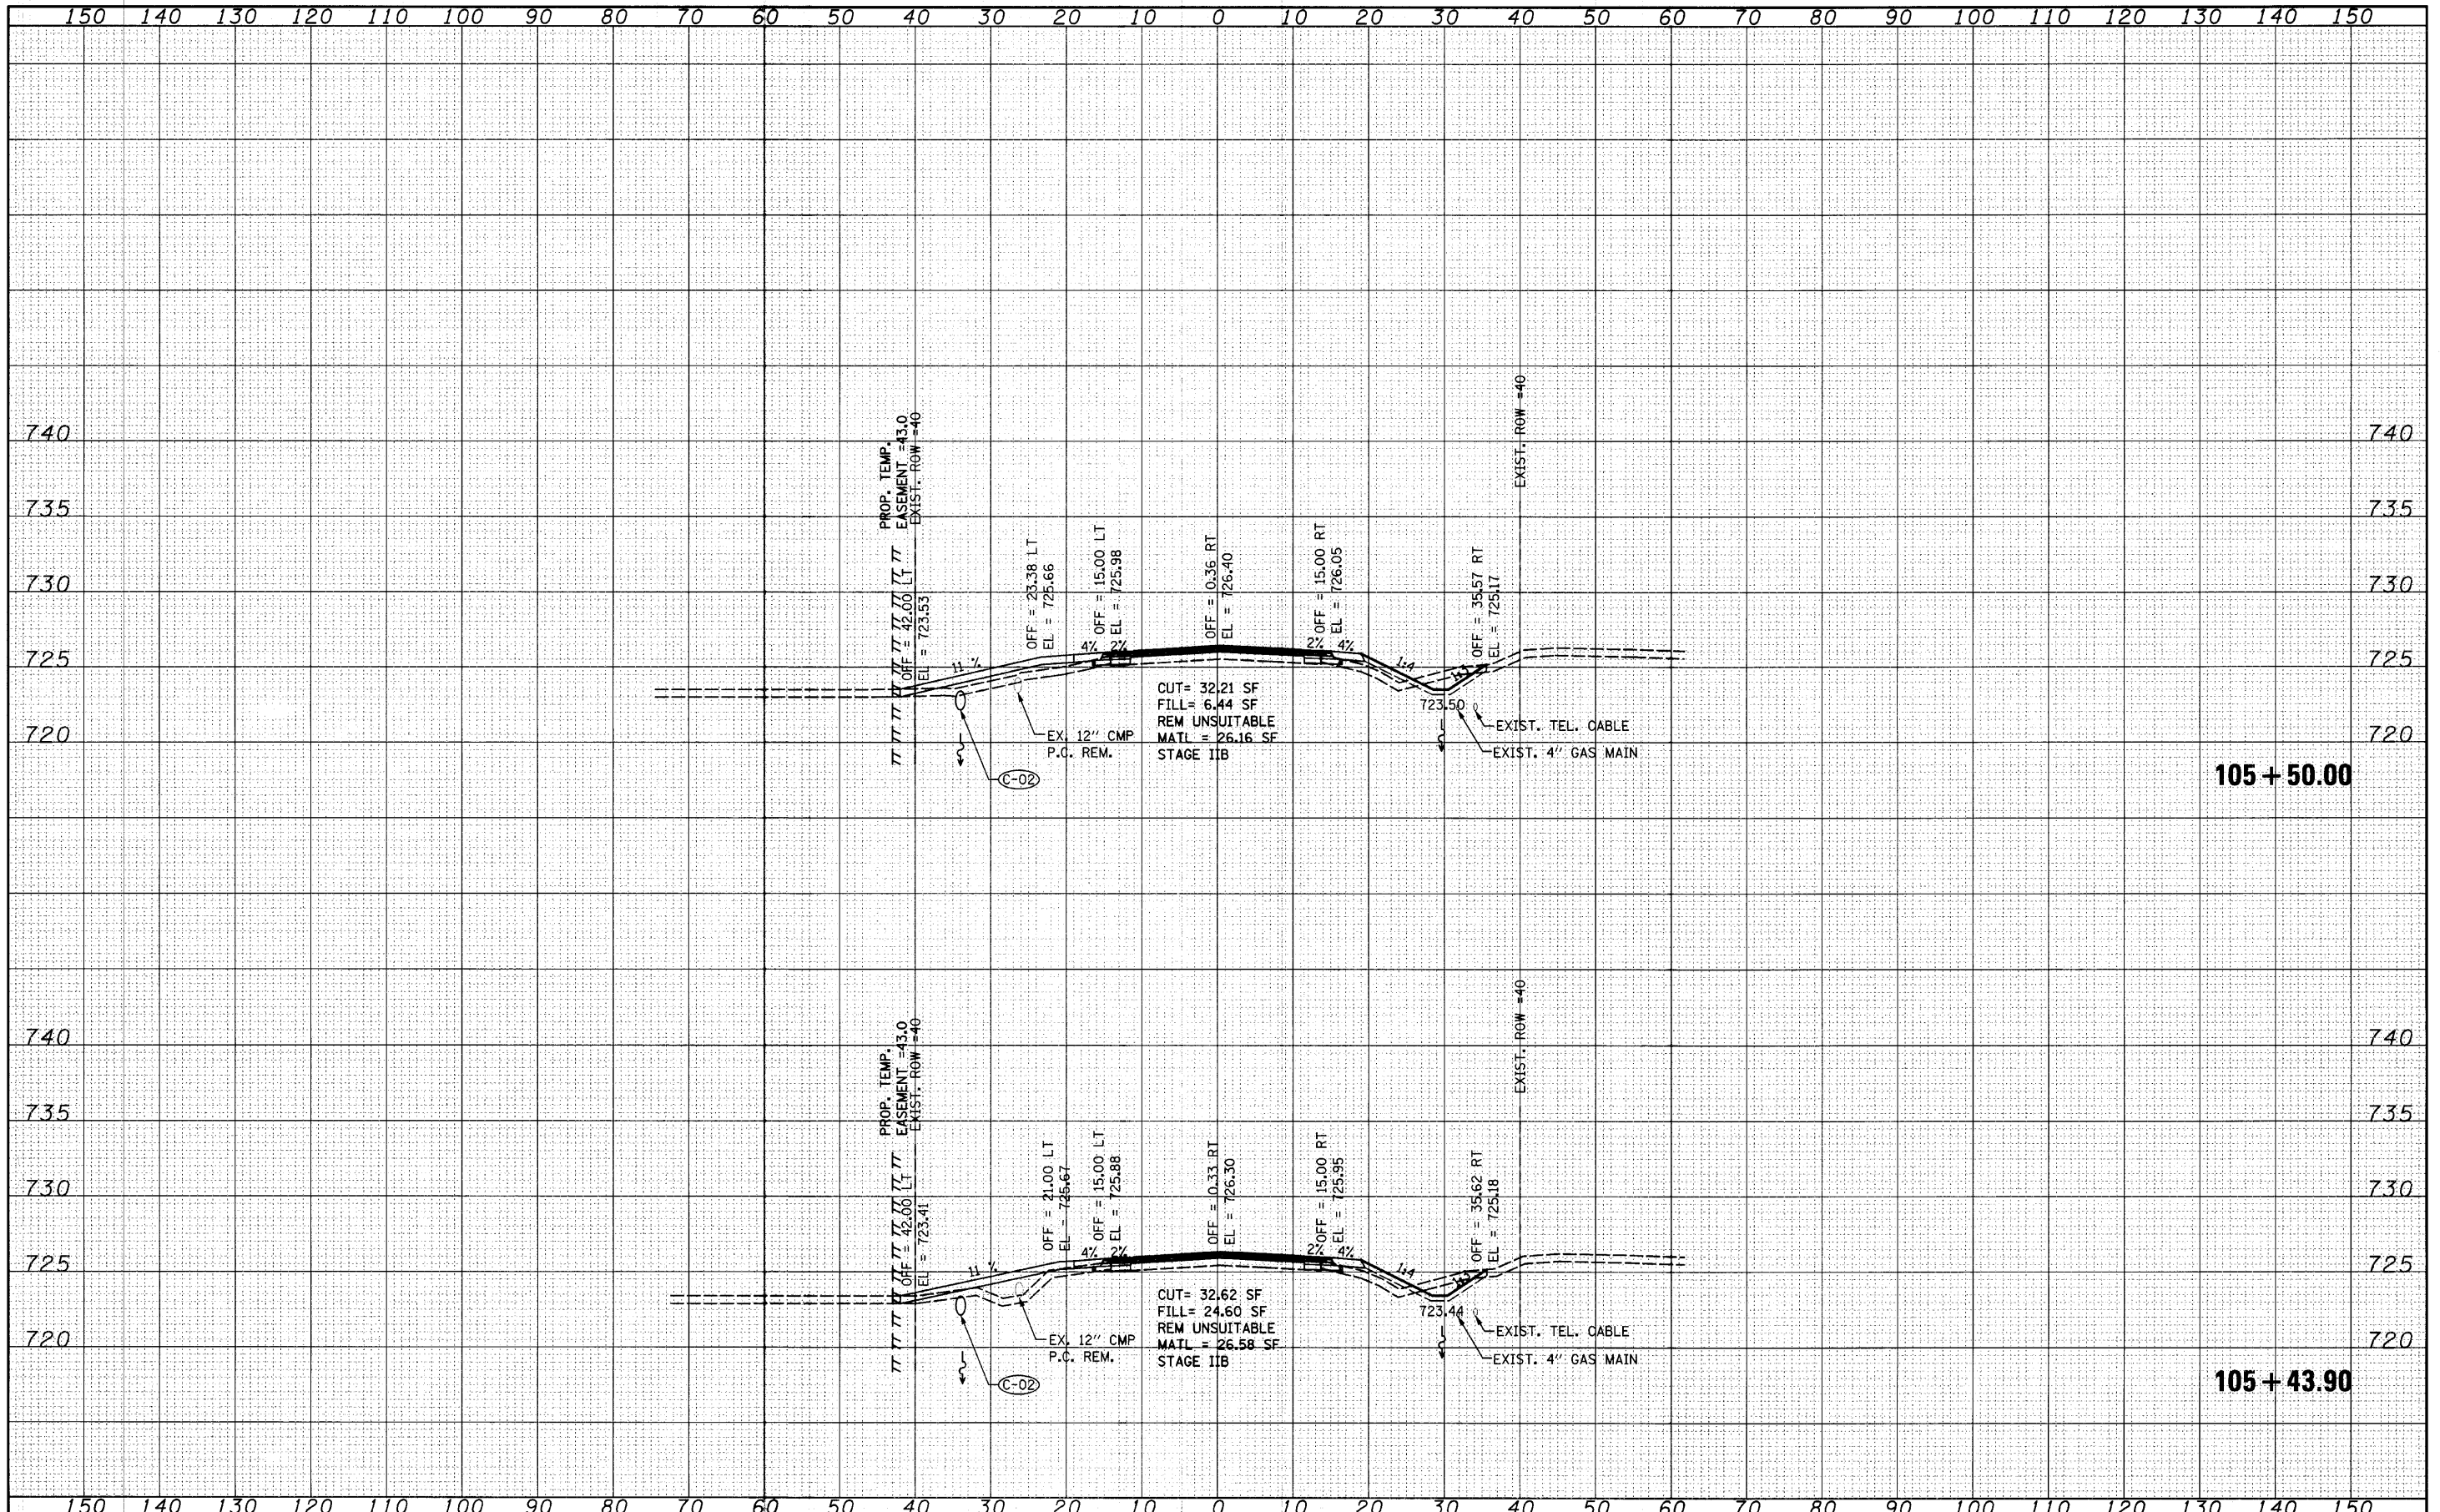

FILE NAME =	USER NAME = saron	DESIGNED - MAG	REVISED -	F.A. RTE.	SECTION	COUNTY	TOTAL SHEETS	SHEET NO.
si\joi\1988-1999\1982\082\mcoros\Cross sections\DI-shit-xshht-HCR.dgn		CHECKED - RKK	REVISED -	2661	02-00076-13-CH	LAKE	177	148
PLOT SCALE = 10.0000' / 1" IN.		DRAWN - VLF	REVISED -	SCALE: SHEET NO. OF SHEETS STA. 105+43.90 TO STA. 105+50.00		CONTRACT NO. 63457		
PLOT DATE = 4/1/2012		CHECKED - RKK	REVISED -	FED. ROAD DIST. NO. 1 (ILLINOIS) FED. AID PROJECT				

**STATE OF ILLINOIS
DEPARTMENT OF TRANSPORTATION**

HUNT CLUB ROAD CROSS SECTIONS