


DATE	
BY	
FINAL SURVEY	
NOTE BOOK	
NO.	

DATE	
BY	
ORIGINAL SURVEY	
NOTE BOOK	
NO.	

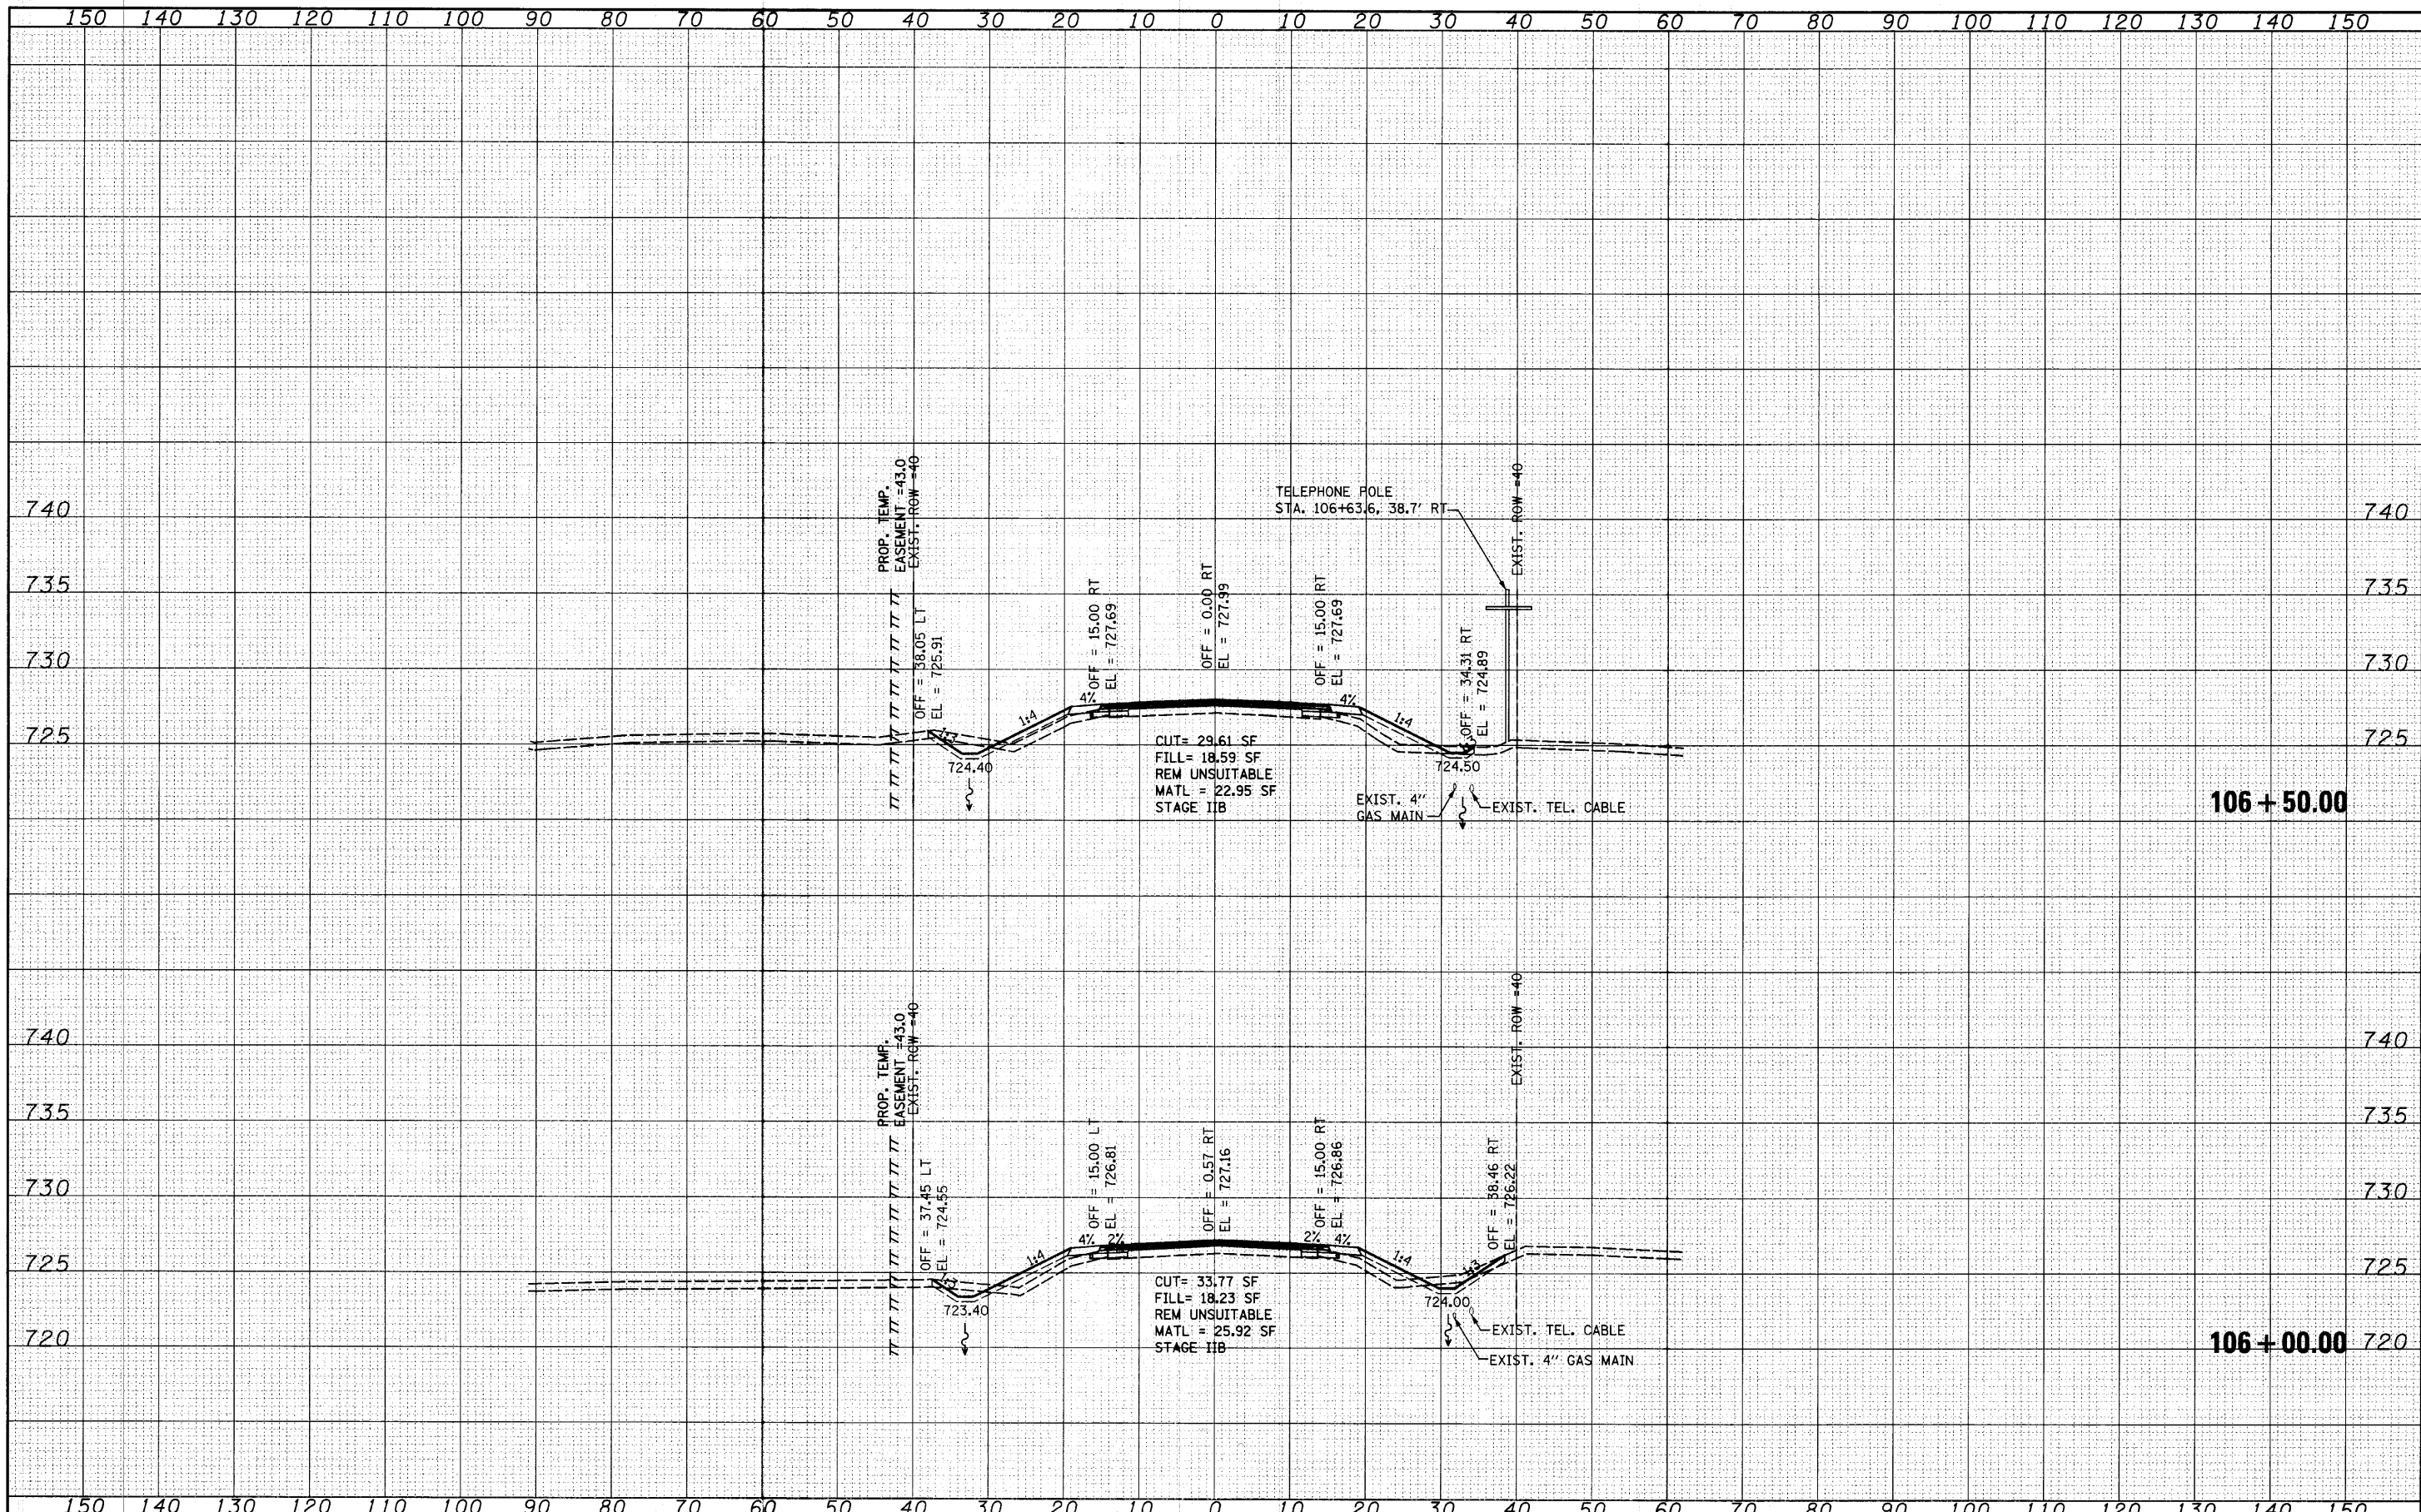

FILE NAME =
 s:\joi\1900-1999\1902\002\micro\cross section\DI-shht-xshht-HCR.dgn

USER NAME = saron	DESIGNED - MAG	REVISED -
PLOT SCALE = 10.0000' / IN.	CHECKED - RKK	REVISED -
PLOT DATE = 4/1/2010	DRAWN - VLF	REVISED -
	CHECKED - RKK	REVISED -

**STATE OF ILLINOIS
DEPARTMENT OF TRANSPORTATION**

HUNT CLUB ROAD CROSS SECTIONS

SCALE: SHEET NO. OF SHEETS STA. 106+00.00 TO STA. 106+50.00

F.A. RTE. 2661	SECTION 02-00076-13-CH	COUNTY LAKE	TOTAL SHEETS 177	SHEET NO. 149
CONTRACT NO. 63457				

FED. ROAD DIST. NO. 1 ILLINOIS FED. AID PROJECT